



BLOCK B: WINDOW TYPE I (WD112/113/116/117)  
 ■ scale 1:10

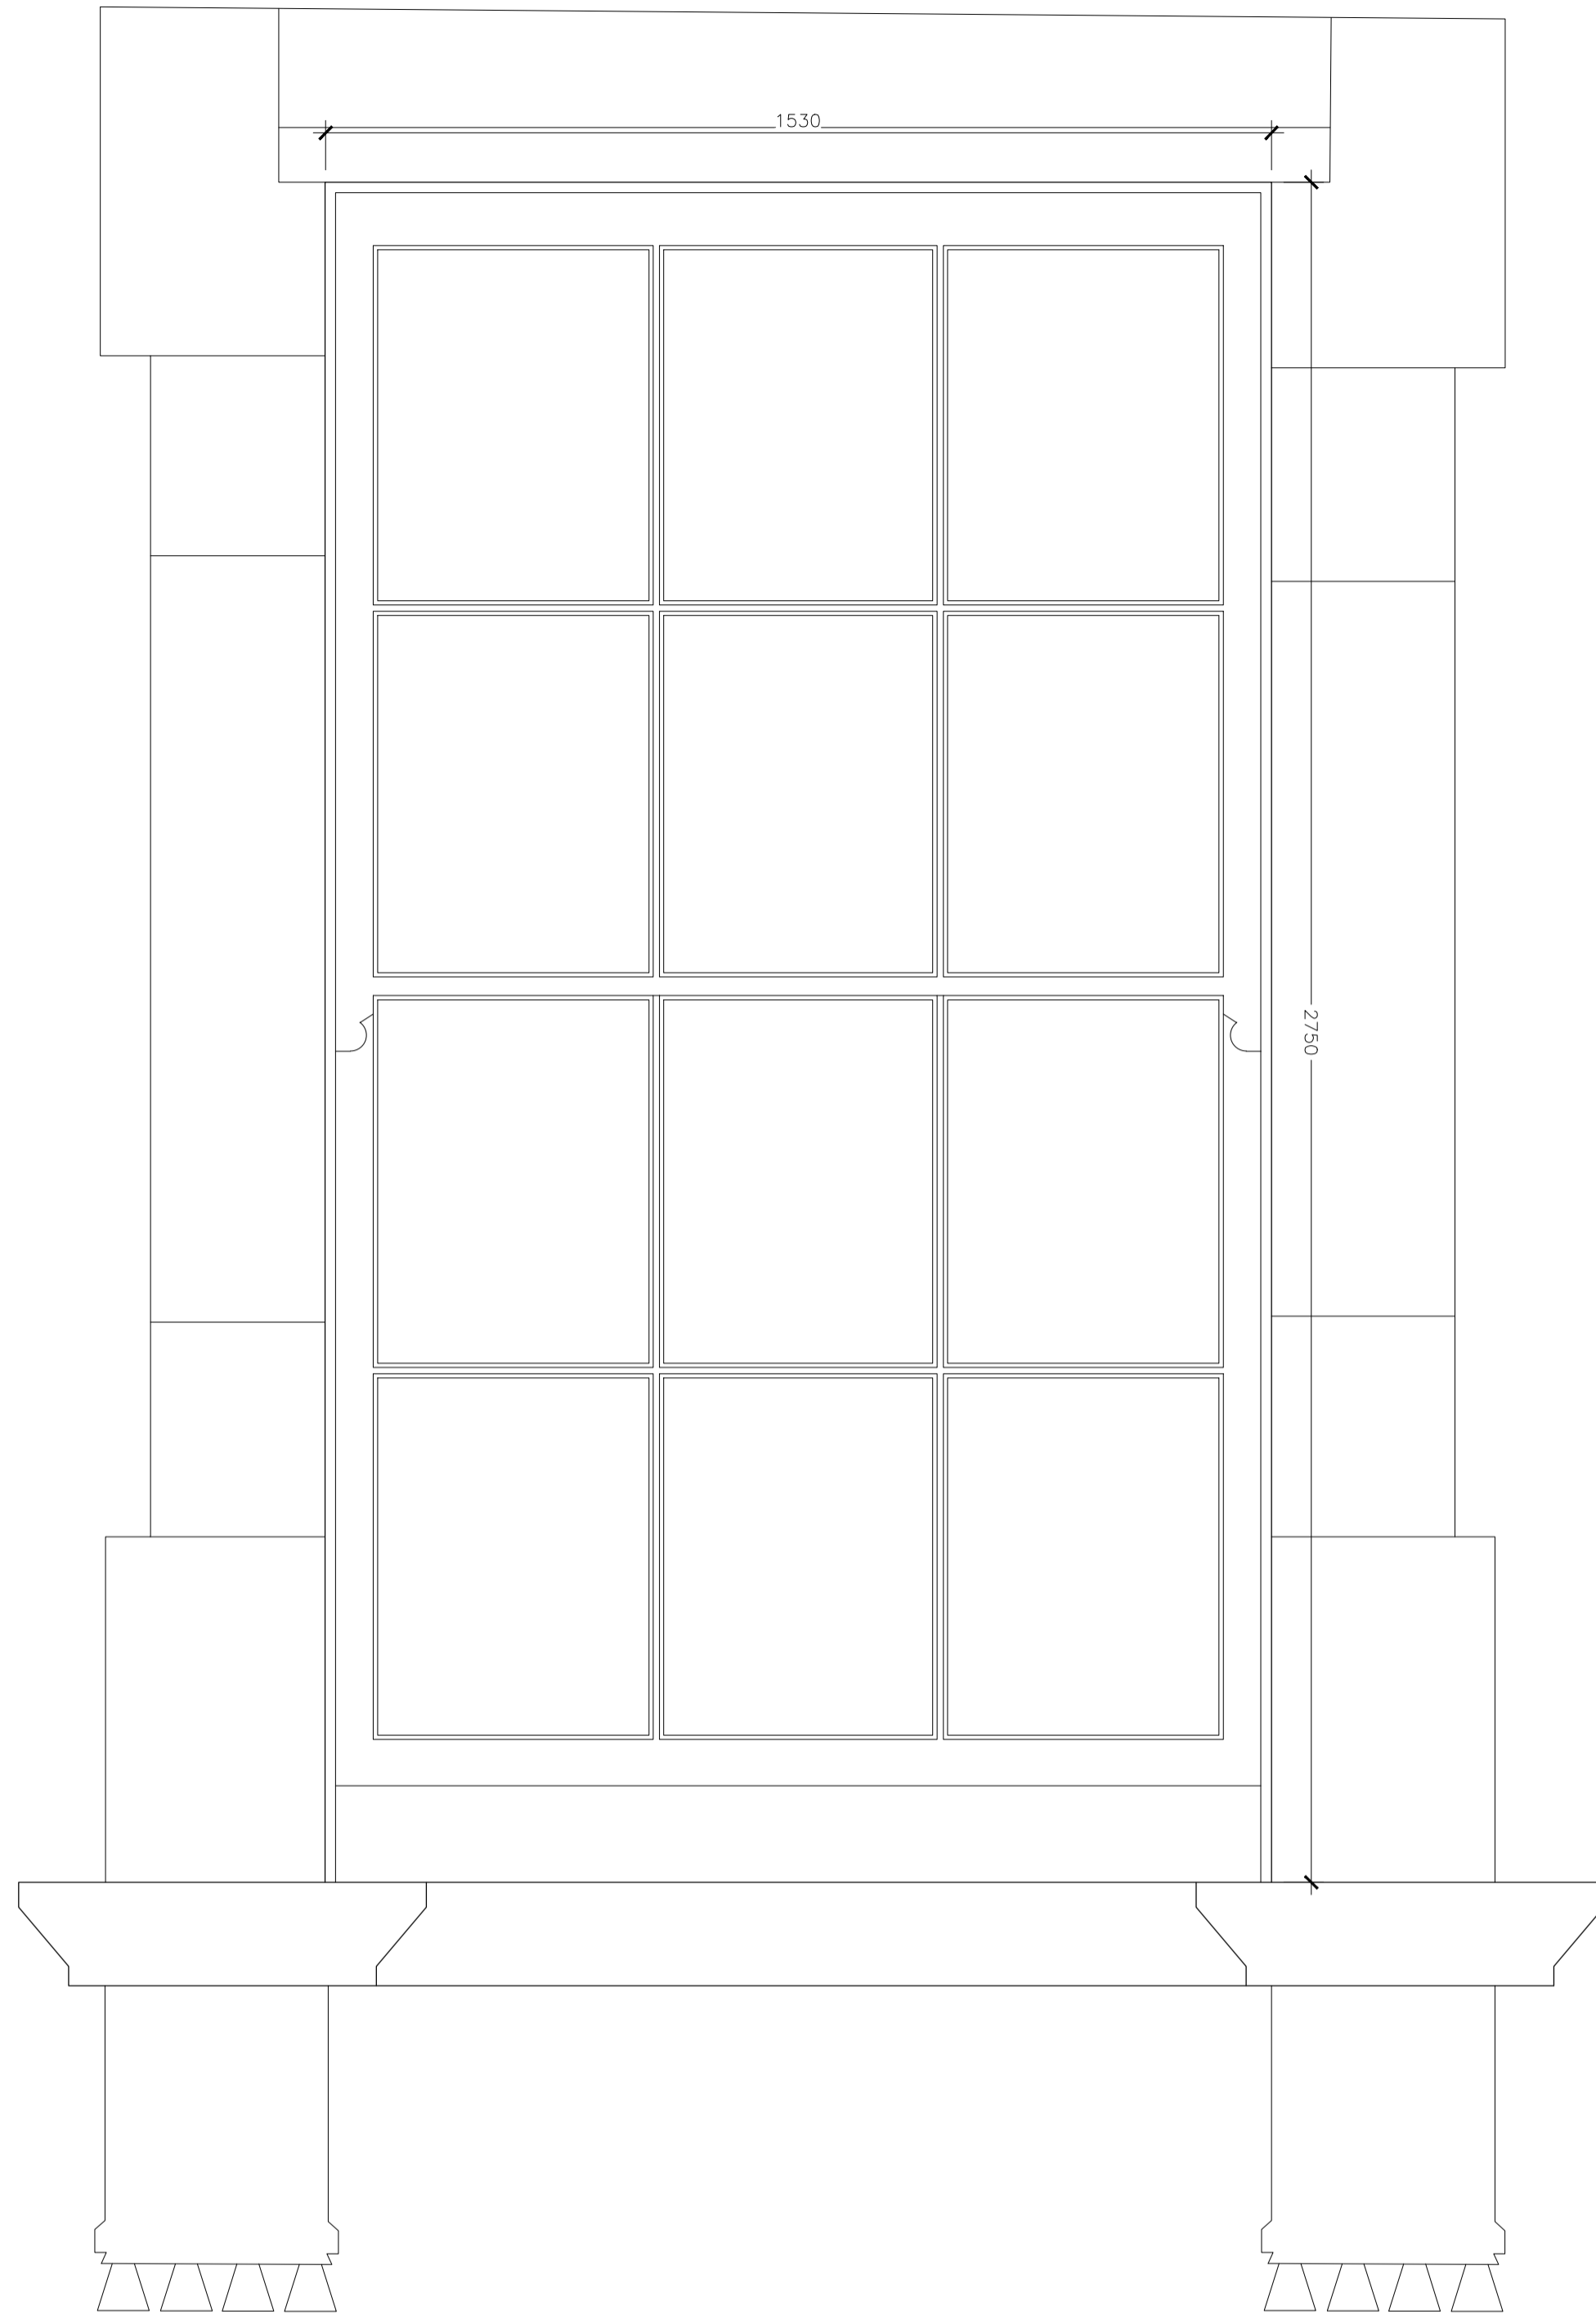


BLOCK B: WINDOW TYPE J (WD114/115)  
 ■ scale 1:10


Drawing Status  
**FURTHER INFORMATION**  
 (Planning Reference SD22A/0153)  
 Date 18/04/2023  
 Issued By FKP

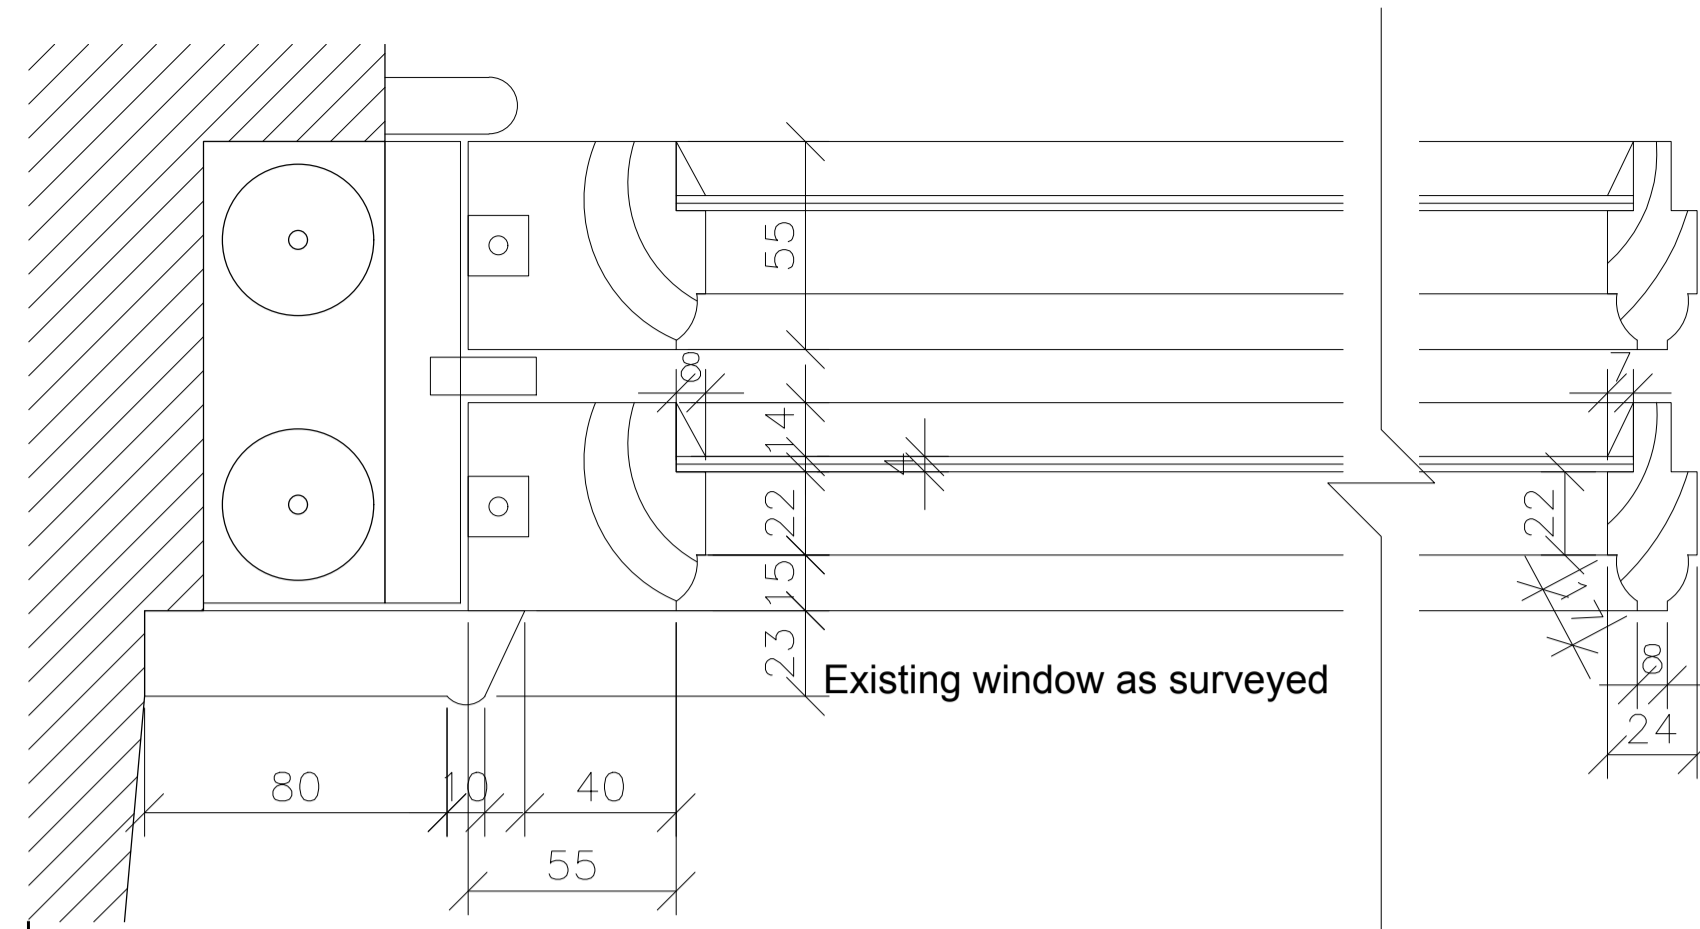


BLOCK B: EXISTING WINDOW TYPE I  
 ■ scale 1:2

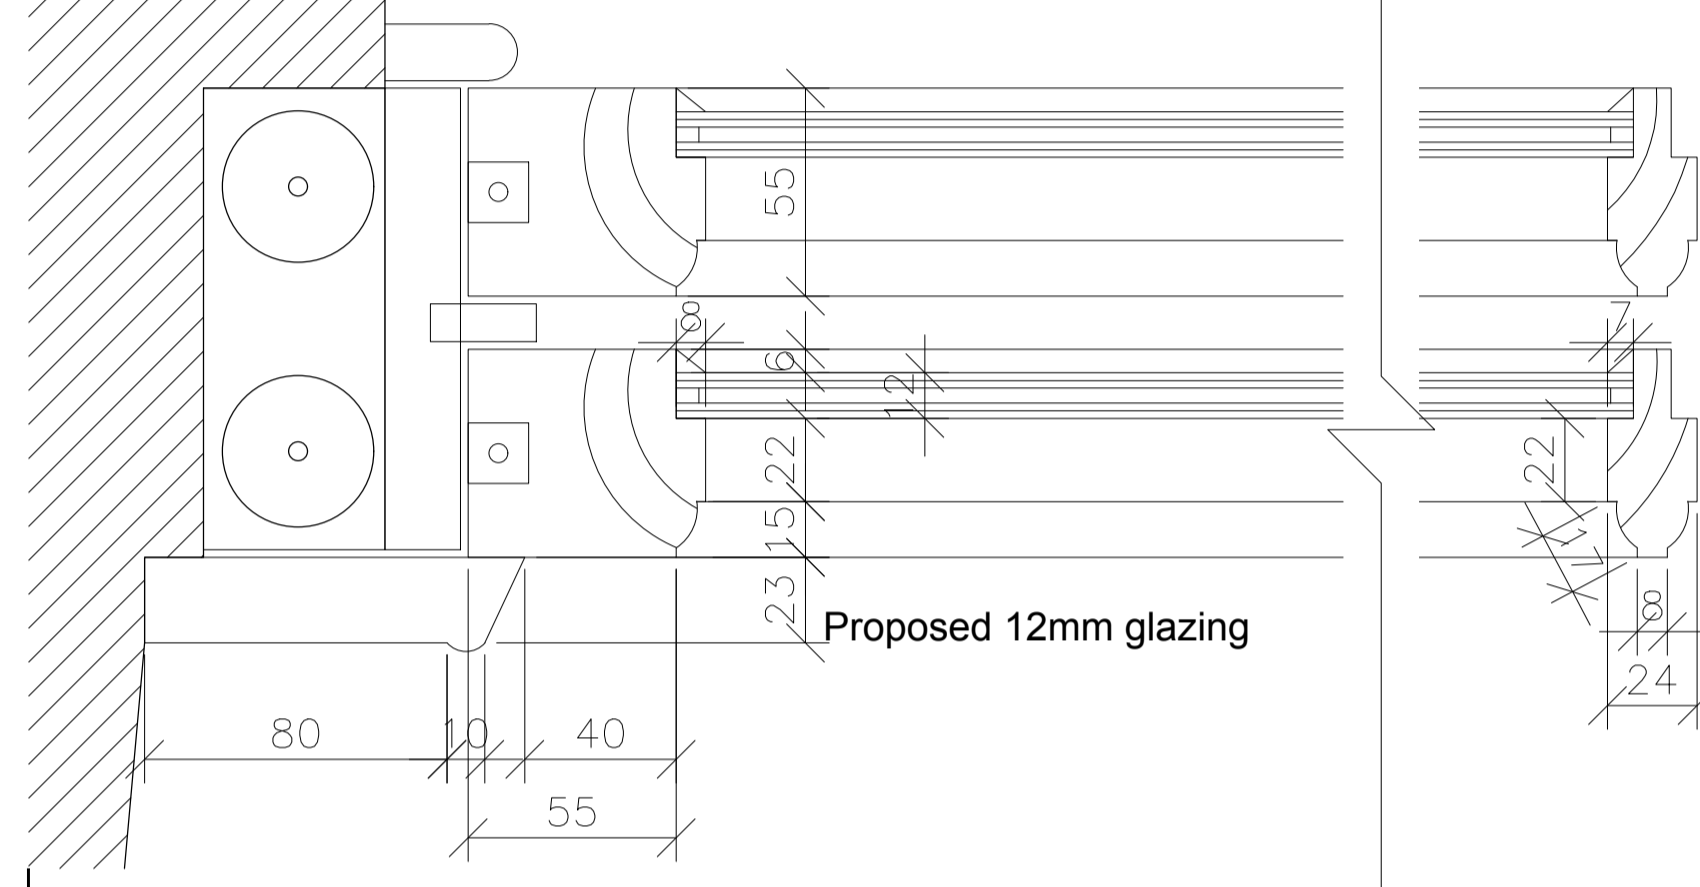

BLOCK B: PROPOSED WINDOW TYPE I  
 ■ scale 1:2

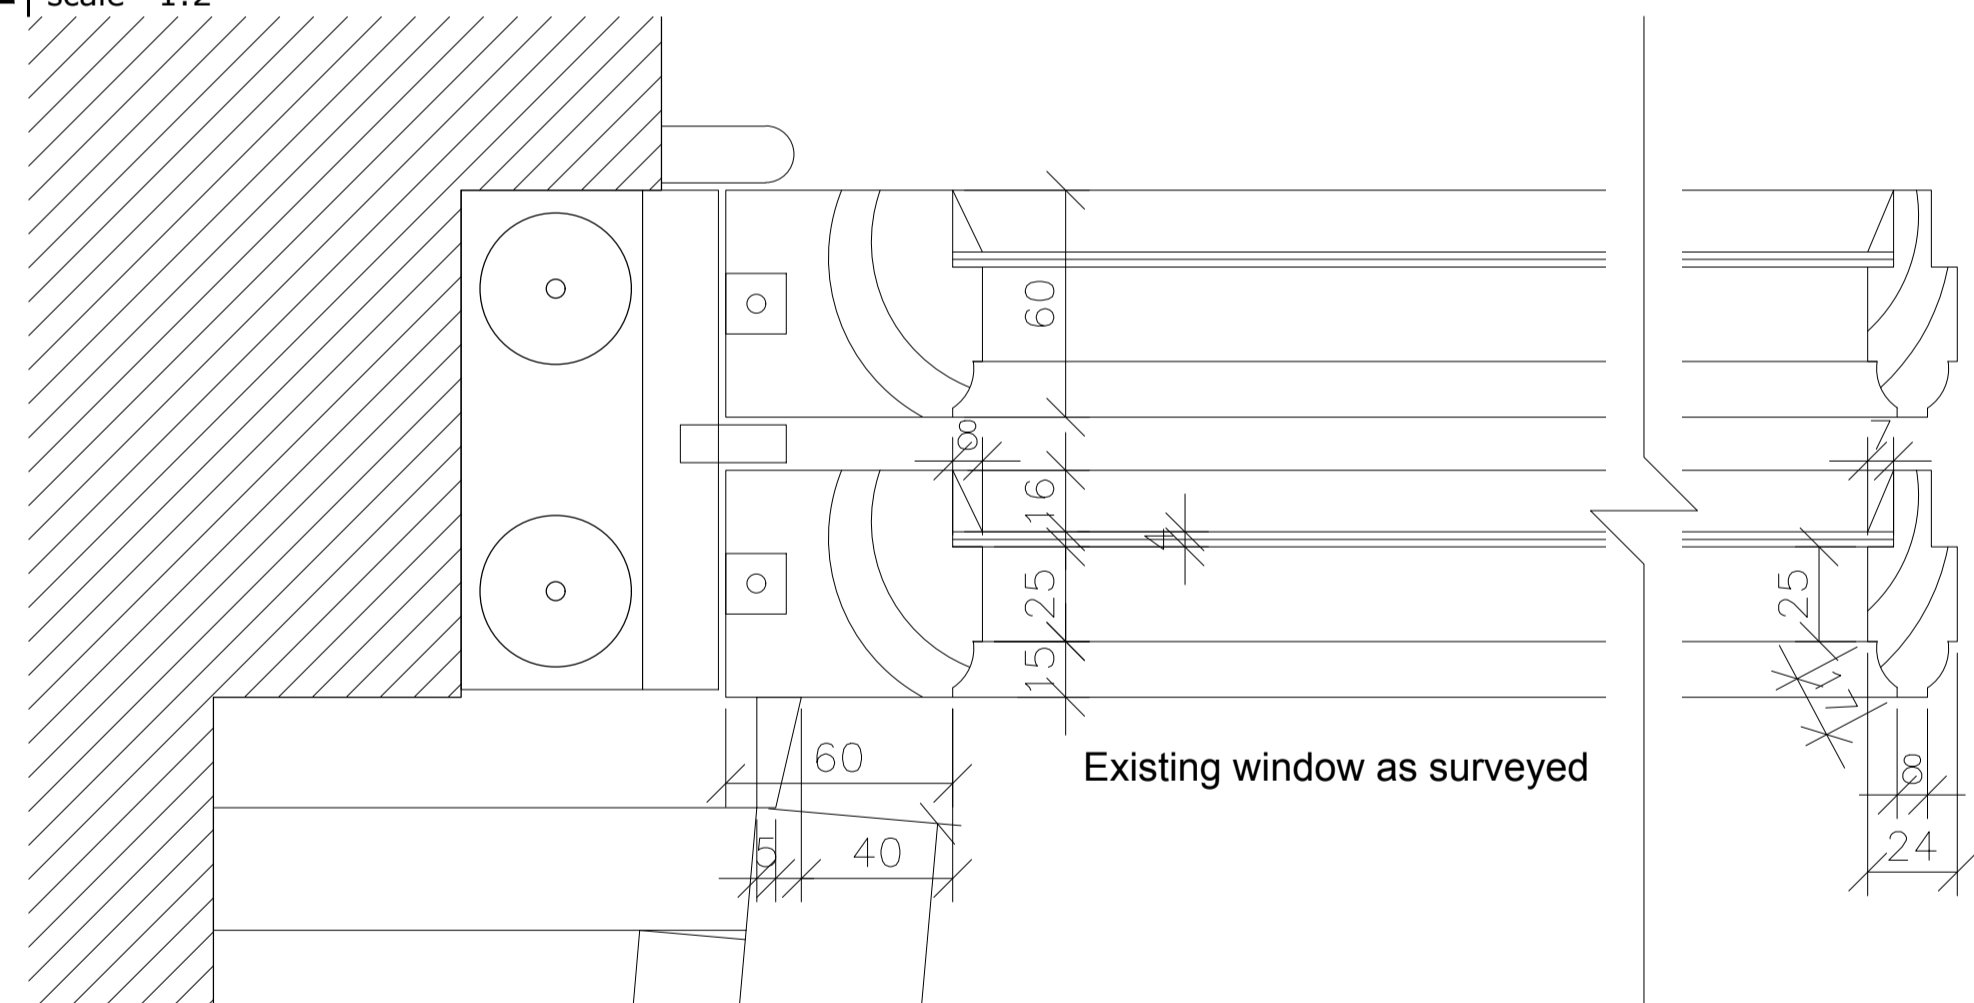

BLOCK B: EXISTING WINDOW TYPE J  
 ■ scale 1:2

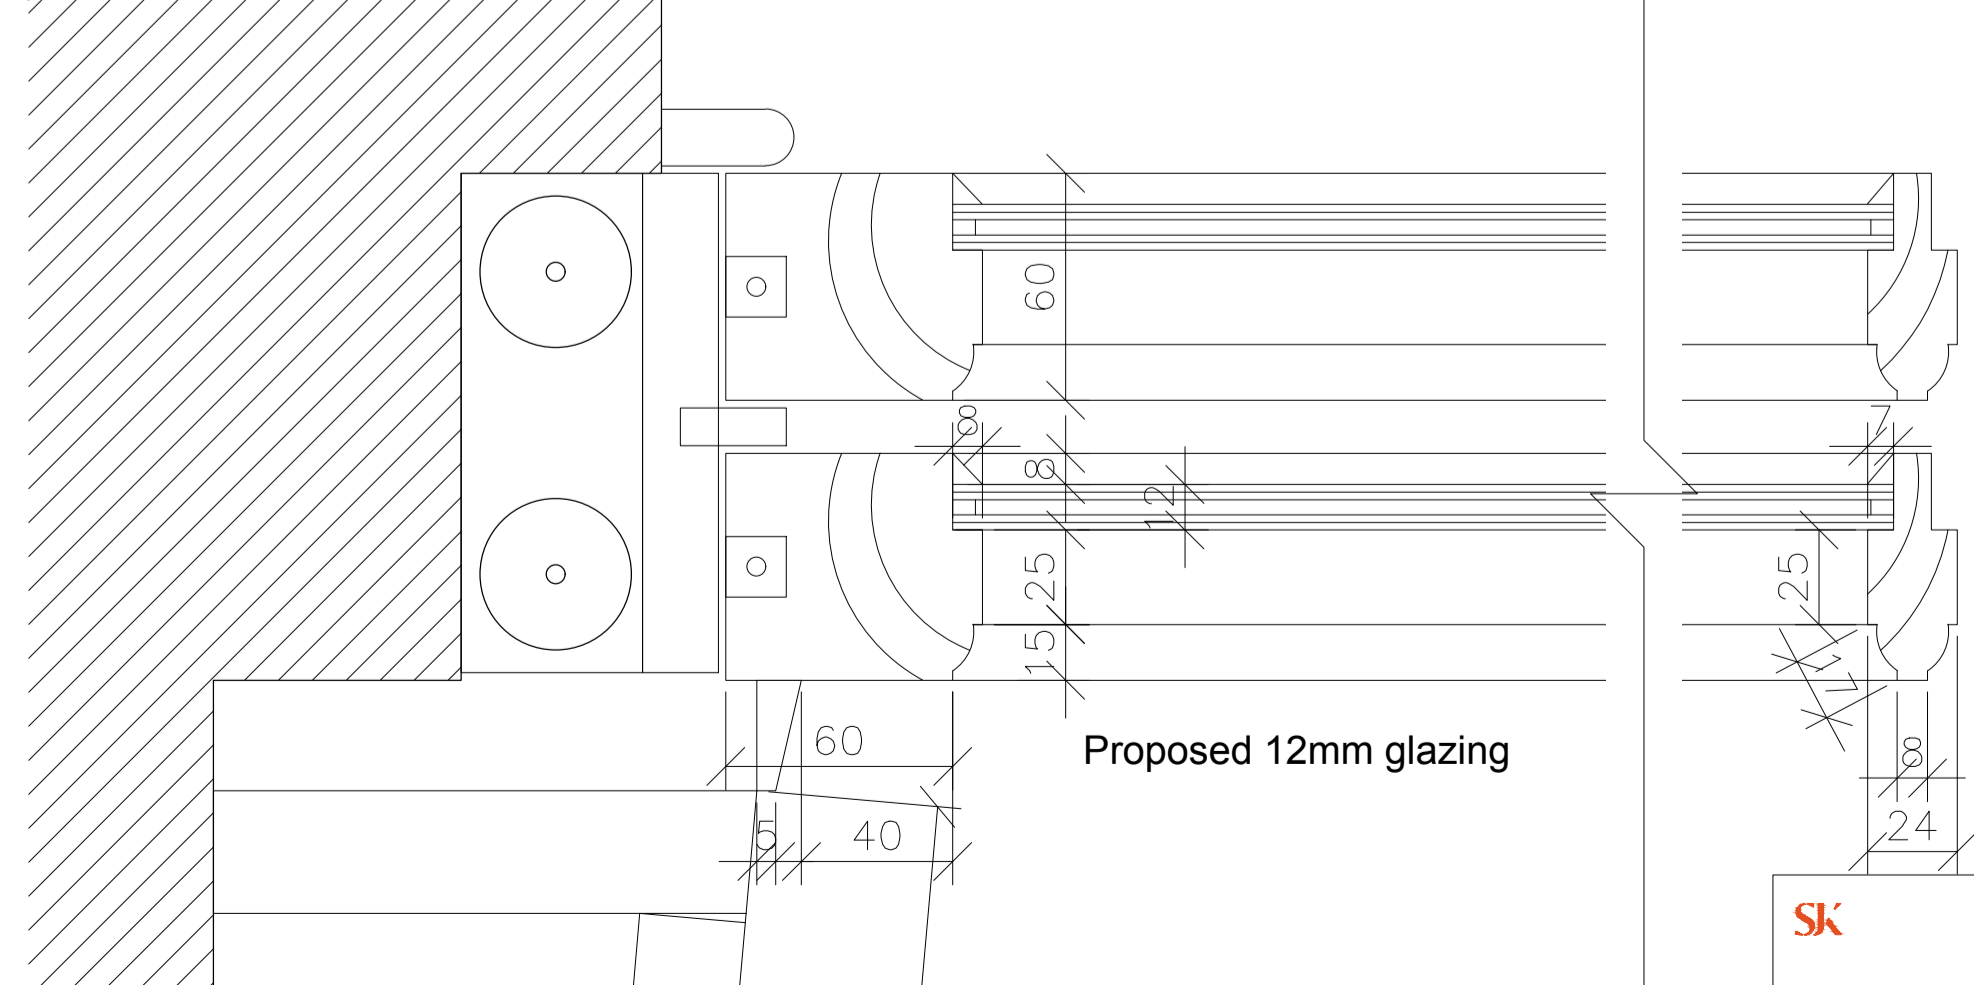

BLOCK B: PROPOSED WINDOW TYPE J  
 ■ scale 1:2

DATE	INITIAL	NOTE
G		
H		
I		
J		
K		
L		

DATE	INITIAL	NOTE
A		
B		
C		
D		
E		
F		

THIS DRAWING IS COPYRIGHT. FIGURED DIMS. TO BE USED IN ALL CASES.

<b>CAD FILE REF.</b>	29-25-SV-500/DRAWING/FI
<b>SCALE</b>	1:10/2 @ A1
<b>DRAWN BY</b>	GK
<b>CHECKED</b>	FOC
<b>DATE</b>	Sept 2022
<b>JOB</b>	1925 Gaelcholáiste an Phiarsaigh Rathfarnham
<b>CLIENT</b>	Department of Education
<b>TITLE</b>	Window Details - Block B Type I & J
<b>DRAWING NUMBER</b>	1925-SV-507
<b>REVISION</b>	

SK  
 27 Middle Street  
 Dublin 2, D02 XE26  
 +353 1 668 5100  
 www.sk.ie

Fitzgerald  
 Kavanagh  
 +  
 partners  
 architects  
 project managers

1 Mount Street Crescent, Dublin 2, D02 XF57, Ireland. Tel +353 1 676 4128 Fax +353 1 668510 Email info@fkg.ie www.fkg.ie