


BLOCK B: EXISTING WINDOW TYPE L
 ■ scale 1:2

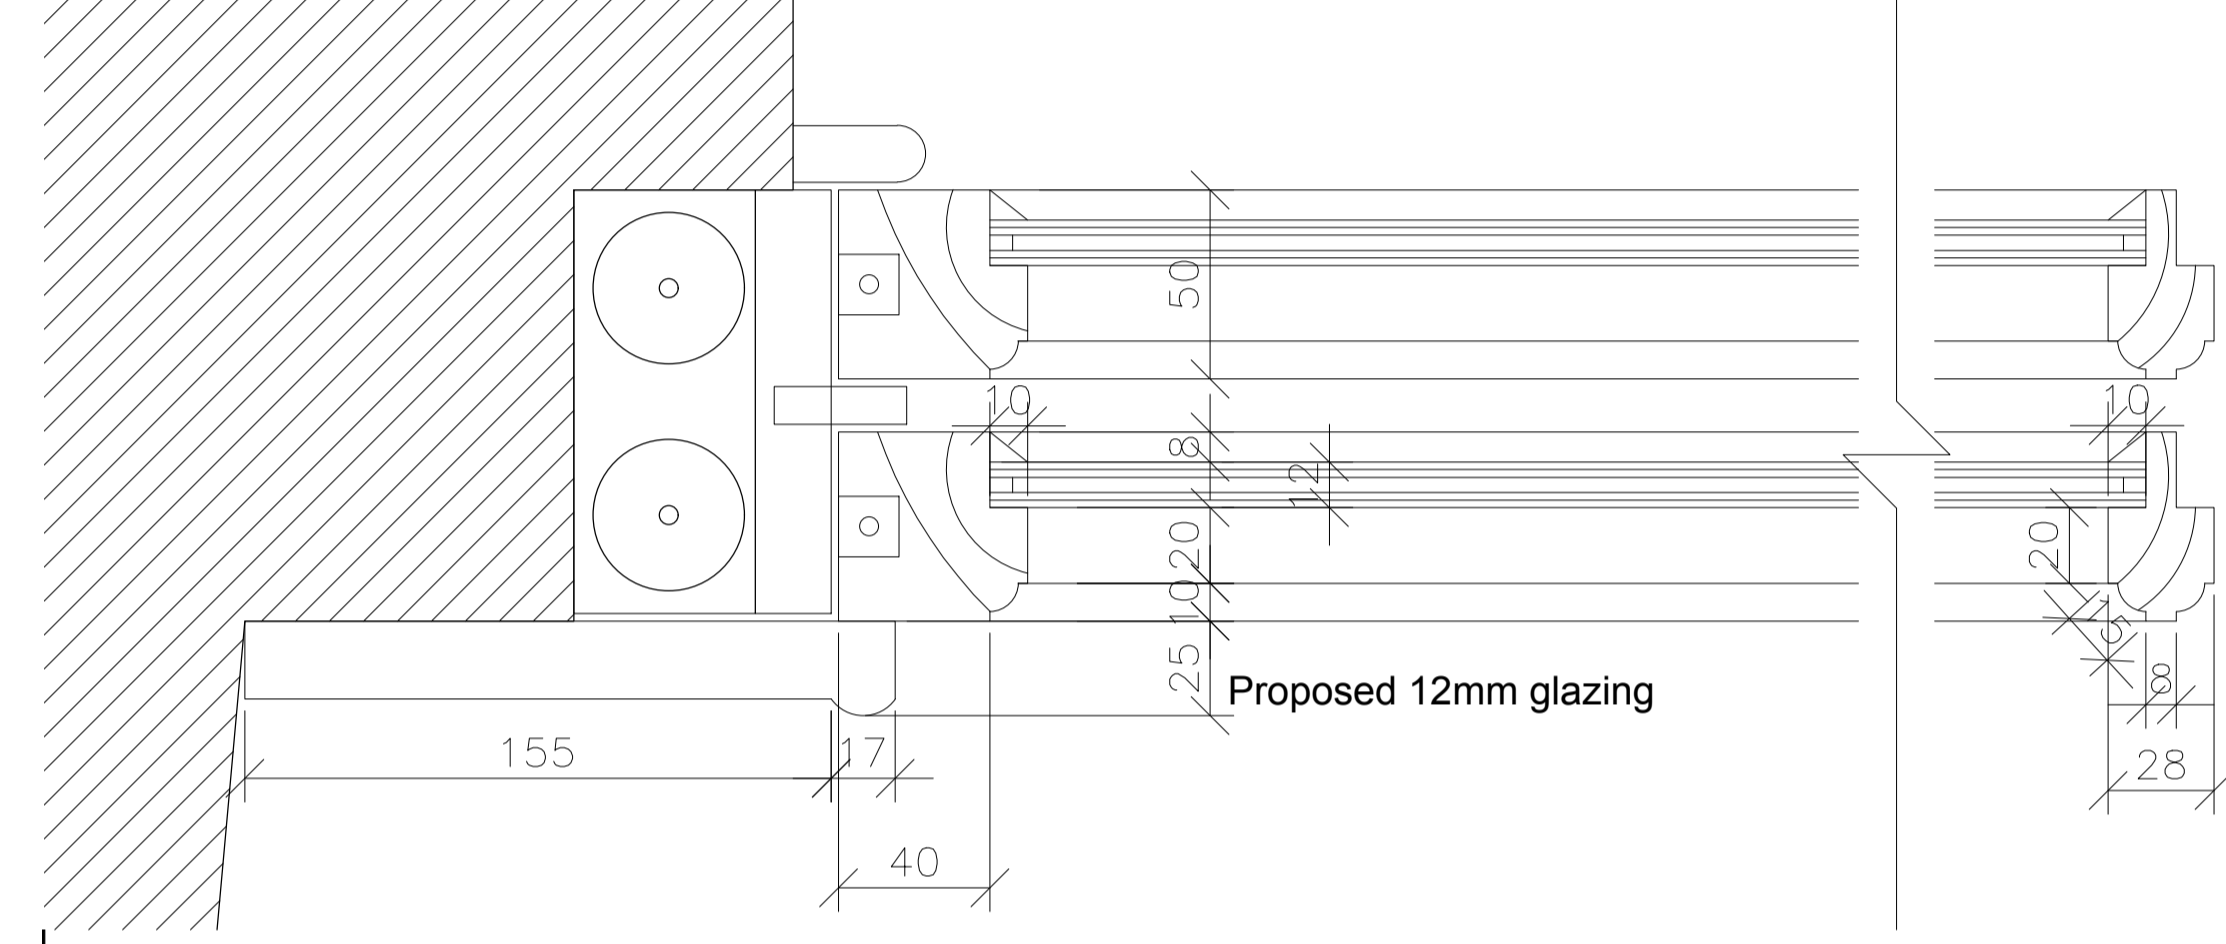

BLOCK B: PROPOSED WINDOW TYPE L
 ■ scale 1:2

Drawing Status
FURTHER INFORMATION
 (Planning Reference SD22A/0153)
 Date 18/04/2023
 Issued By FKP

BLOCK B: WINDOW TYPE L (WD301/302/303/304/305/307/308/312/313/314/315/316/318/319 & 306/317)
 ■ scale 1:10

DATE	INITIAL	NOTE
G		
H		
I		
J		
K		
L		

DATE	INITIAL	NOTE
A		
B		
C		
D		
E		
F		

THIS DRAWING IS COPYRIGHT. FIGURED DIMS. TO BE USED IN ALL CASES.

CAD FILE REF. 29-25-SV-500/DRAWING/FI
SCALE 1:10/2 @ A1
DRAWN BY GK
CHECKED FOC
DATE Sept 2022
JOB 1925 Gaelcholáiste an Phiarsaigh Rathfarnham
CLIENT Department of Education
TITLE Window Details - Block B Type L
DRAWING NUMBER 1925-SV-509
REVISION

1 Mount Street Crescent, Dublin 2, D02 XF57, Ireland. Tel +353 1 676 4128 Fax +353 1 668510 Email info@fka.ie www.fka.ie