


BLOCK D: EXISTING WINDOW TYPE A1& A2 (WD305/206/004)

■ scale 1:2

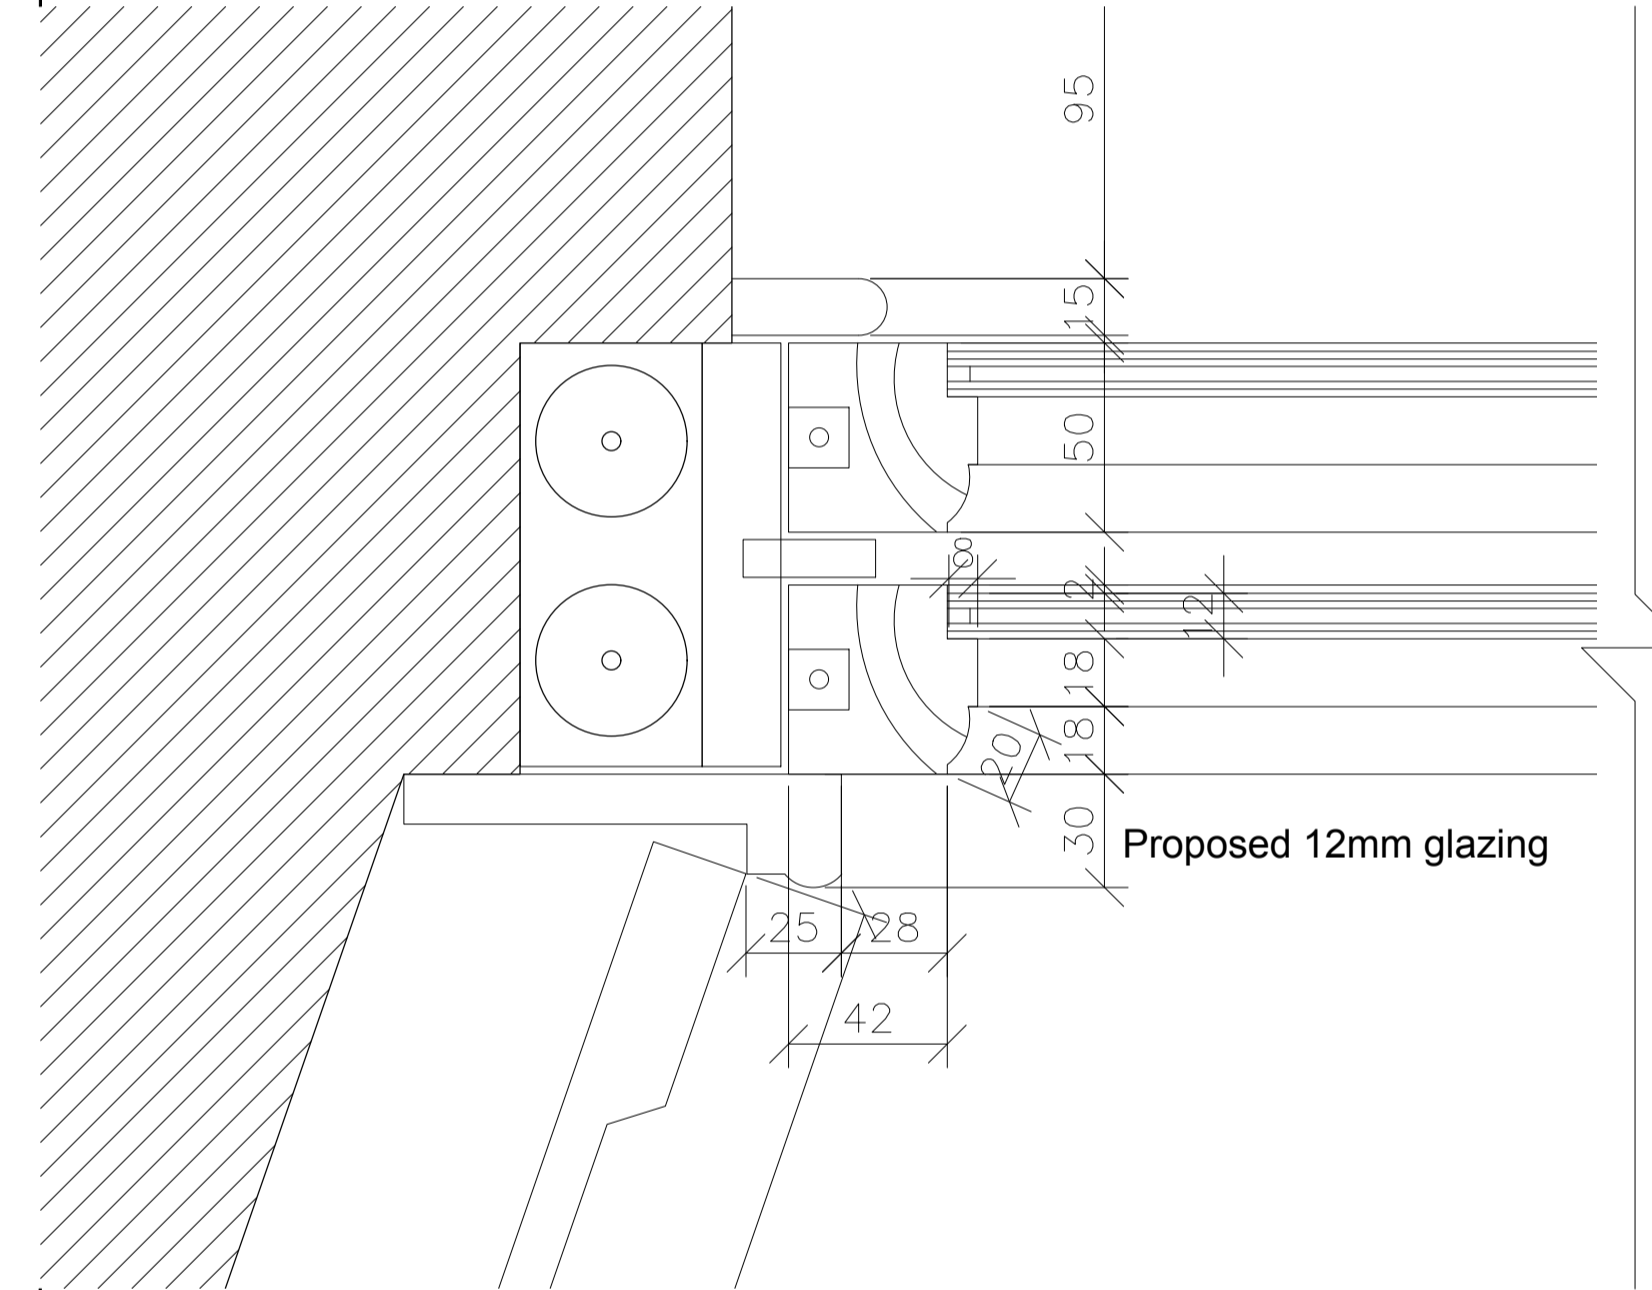

BLOCK D: PROPOSED WINDOW TYPE A1& A2 (WD305/206/004)

■ scale 1:2

Drawing Status
FURTHER INFORMATION
 (Planning Reference SD22A/0153)
 Date 18/04/2023
 Issued By FKP

BLOCK D: WINDOW TYPE A1 (WD305/206)

■ scale 1:10

BLOCK D: WINDOW TYPE A2 (WD004)

■ scale 1:10

DATE	INITIAL	NOTE

DATE	INITIAL	NOTE

THIS DRAWING IS COPYRIGHT. FIGURED DIMS. TO BE USED IN ALL CASES.

CAD FILE REF. 29-25-SV-500/DRAWING/FI
SCALE 1:10/2 @ A1
DRAWN BY GK
CHECKED FOC
DATE Sept 2022
JOB 1925 Gaelcholáiste an Phiarsaigh Rathfarnham
CLIENT Department of Education
TITLE Window Details - Block D Type A1 & A2
DRAWING NUMBER 1925-SV-511
REVISION

