

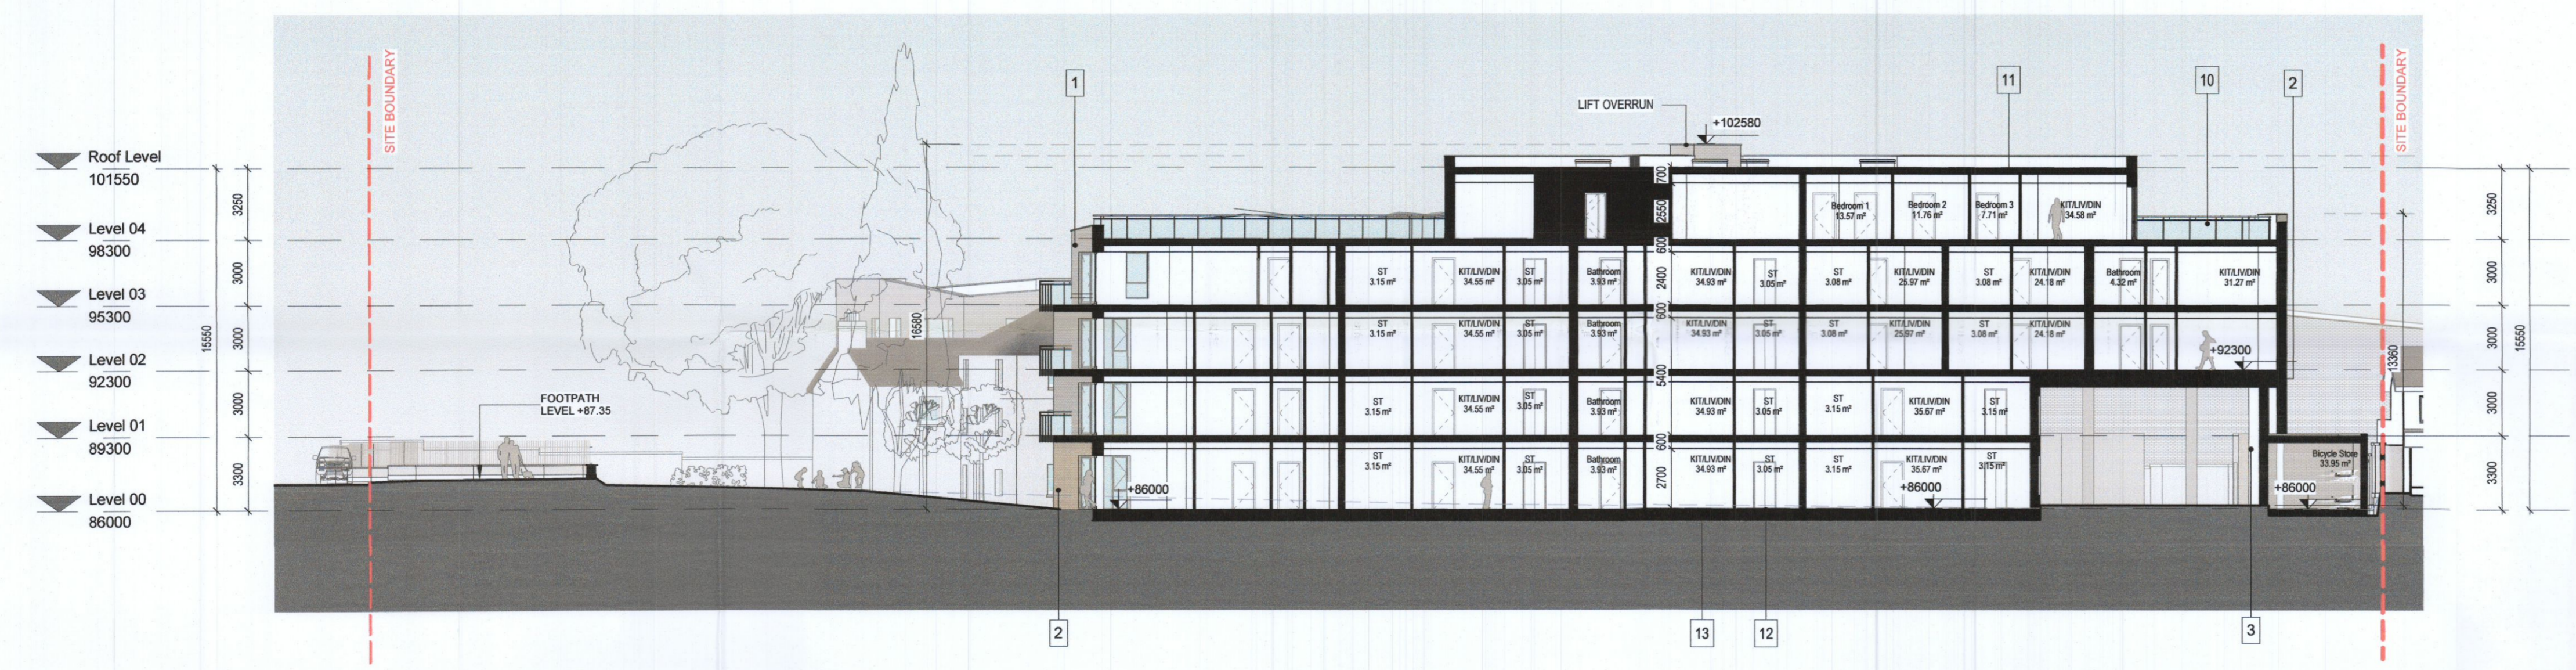
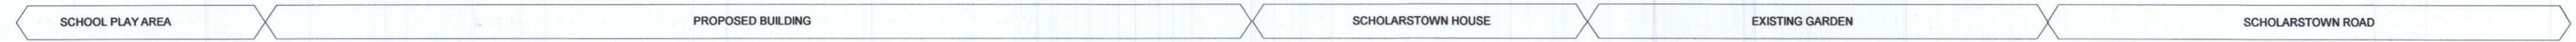



D-D PROPOSED SECTION D-D
1:200

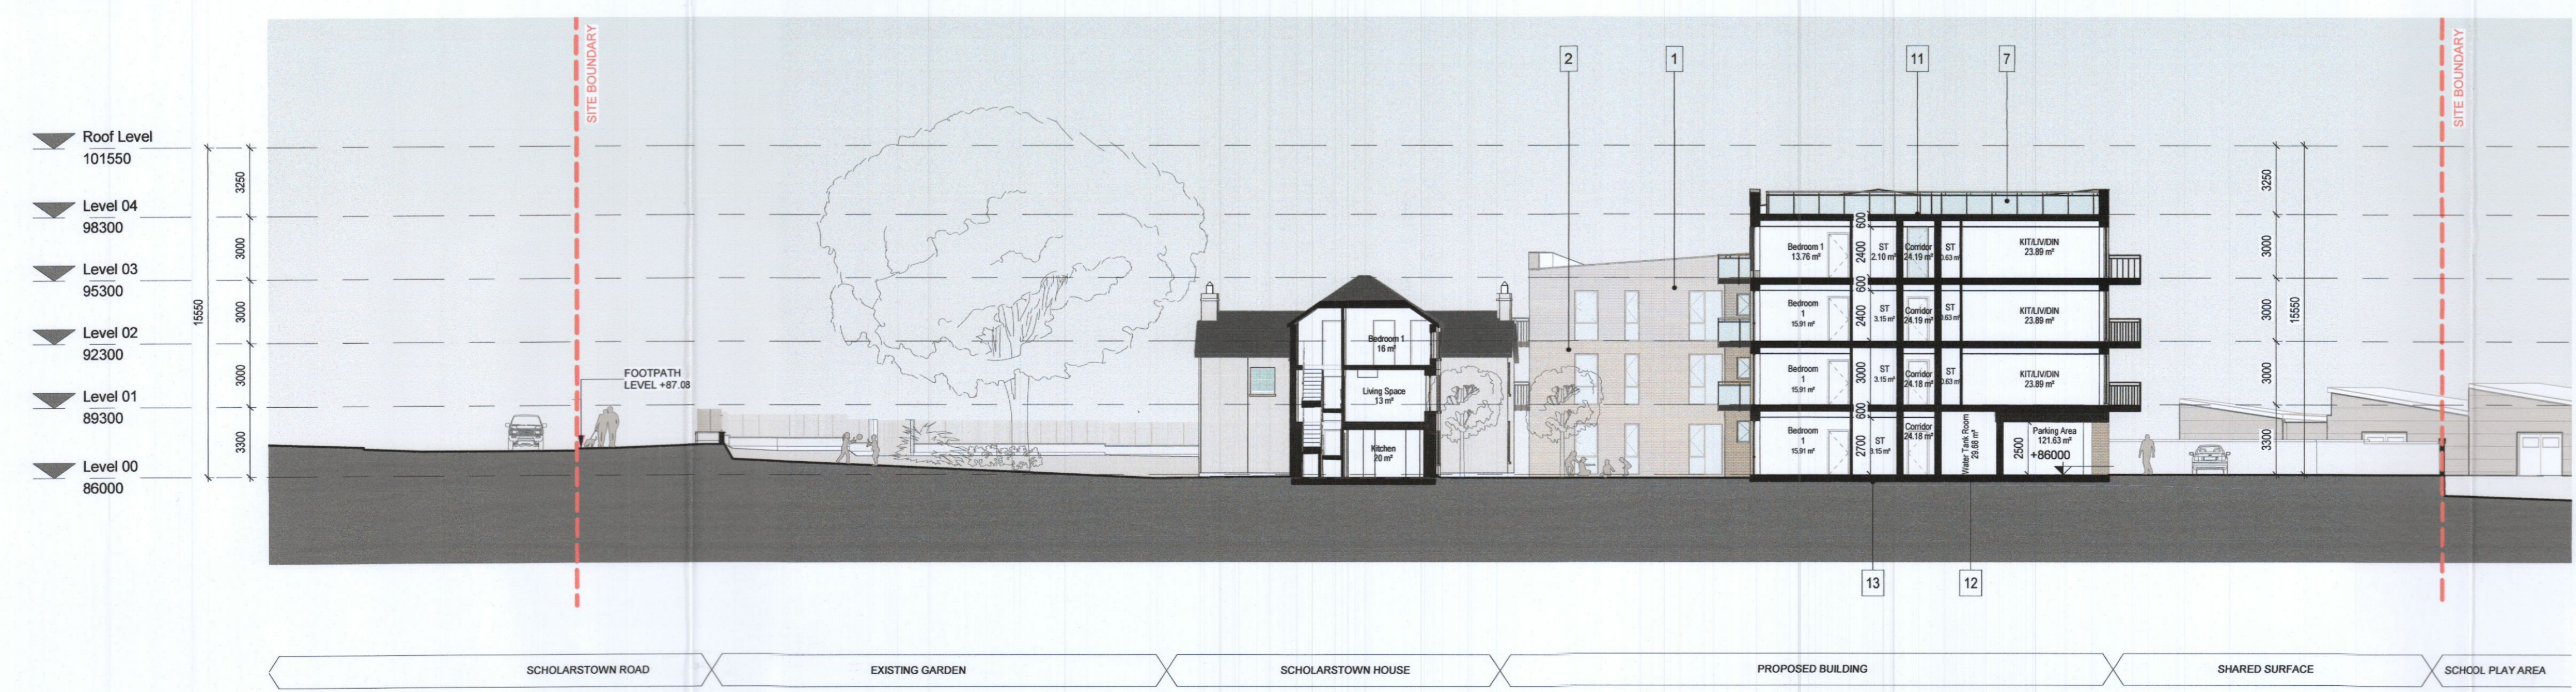

E-E PROPOSED SECTION E-E
1:200

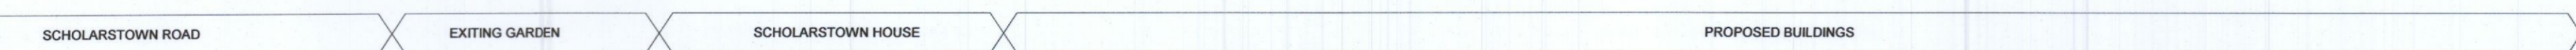

F-F PROPOSED SECTION F-F
1:200

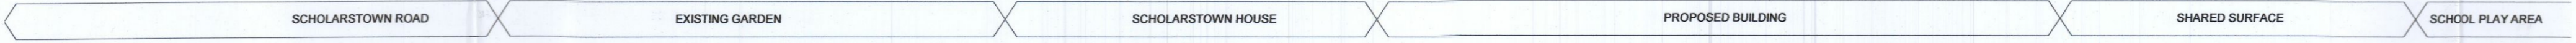

ELEVATIONS / SECTIONS MATERIAL KEY

- 1 SELECTED BRICK TYPE 1- REFER TO THE DESIGN STATEMENT FOR MORE INFORMATION
- 2 SELECTED BRICK TYPE 2- REFER TO THE DESIGN STATEMENT FOR MORE INFORMATION
- 3 SELECTED BRICK TYPE 3- REFER TO THE DESIGN STATEMENT FOR MORE INFORMATION
- 4 SELECTED WINDOW SYSTEM TO SELECTED COLOUR BY ARCHITECT
- 5 SELECTED PROFILED CLADDING TO SELECTED COLOUR BY ARCHITECT
- 6 MILD STEEL POWDER COATED/PAINTED RAILING TO COLOUR BY ARCHITECT
- 7 SELECTED METAL/GLAZED BALUSTRADE TO SELECTED COLOUR BY ARCHITECT
- 8 PROPOSED METAL BALCONY SYSTEM
- 9 INSET BRICK PANEL DETAIL
- 10 SELECTED METAL COPPING TO SELECTED COLOUR BY ARCHITECT
- 11 SELECTED SEDUM GREEN ROOF, BUILDUP TO MANUFACTURERS DESIGN AND SPECIFICATION
- 12 IN-SITU CONCRETE GROUND FLOOR ON RIGID INSULATION TO MEET U-VALUES REQUIRED FOR TGD PART L ON RADON MEMBRANE ON BUILD UP ALL TO STRUCTURAL ENGINEERS DESIGN AND DETAIL
- 13 FOUNDATION AND WATERPROOFING TO STRUCTURAL ENGINEERS DETAIL AND SPECIFICATION

P02	05/04/2023	ISSUED FOR ADDITIONAL INFORMATION	AM
P01	17/10/2022	ISSUED FOR PLANNING	AM
Rev	Date	Description	Issued By

Project Stage
PLANNING ADDITIONAL INFORMATION

Client:
EMMAVILLE LTD

Project:
SCHOLARSTOWN HOUSE D16

Drawing Title:
PROPOSED SECTIONS SHEET 2

Drawn	Checked	Paper Size	Scale	Date
VG	AM	A1	As indicated @A1	03/08/2022

Project No.	Drawing No.	Classification	Revision
PE21023	2302		P02

File Name:
PE21023-CWO-ZZ-ZZ-DR-A-2302

Status:
ISSUED FOR ADDITIONAL INFORMATION



No.1 Sarsfield Quay, Dublin 7, D07 R9FH
t: 01 518 0170 e: admin@cwoarchitects.ie
Dublin | Cork | Galway | London | UK & Europe +
www.cwoarchitects.ie