




1) 6522 Bike Shelter Plan  
1:50

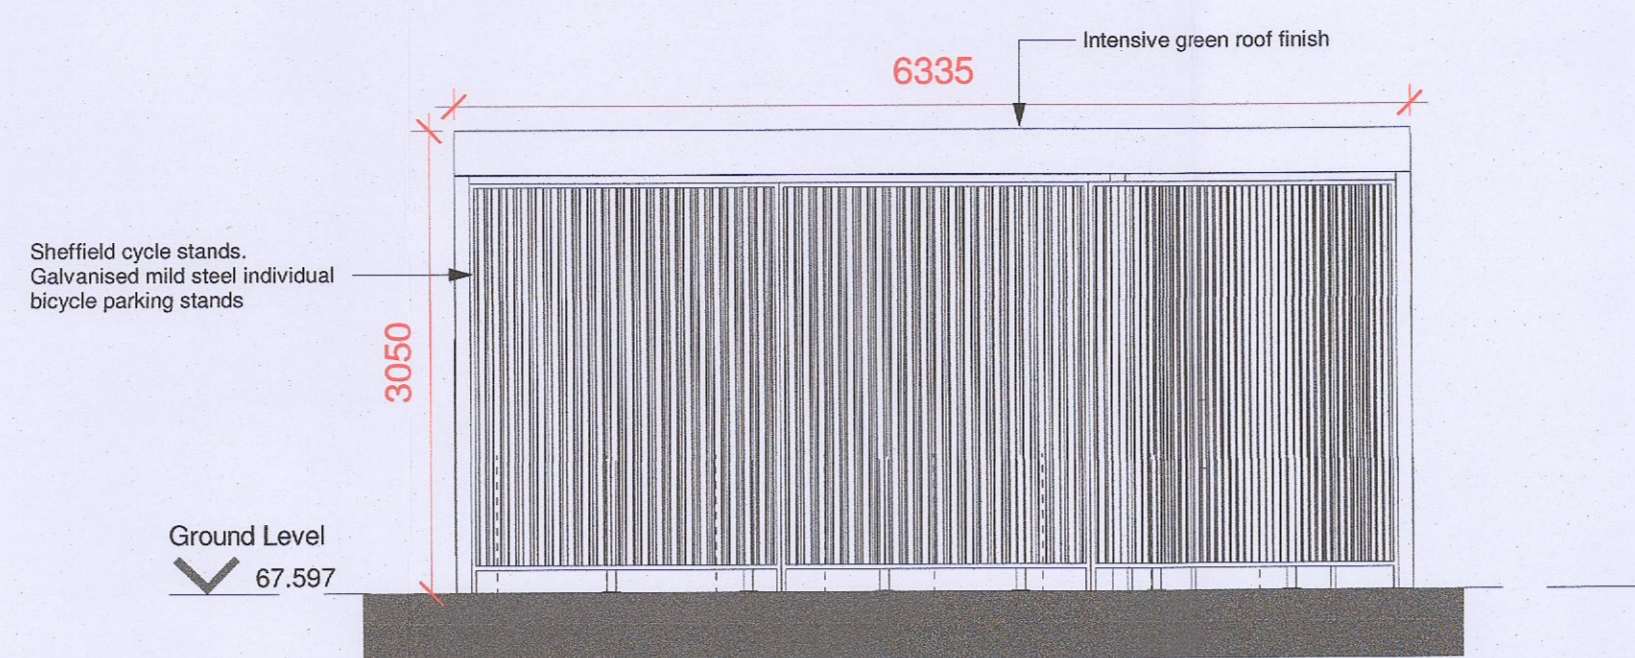


2) 6522 Bike Shelter Elevation 01  
1:50

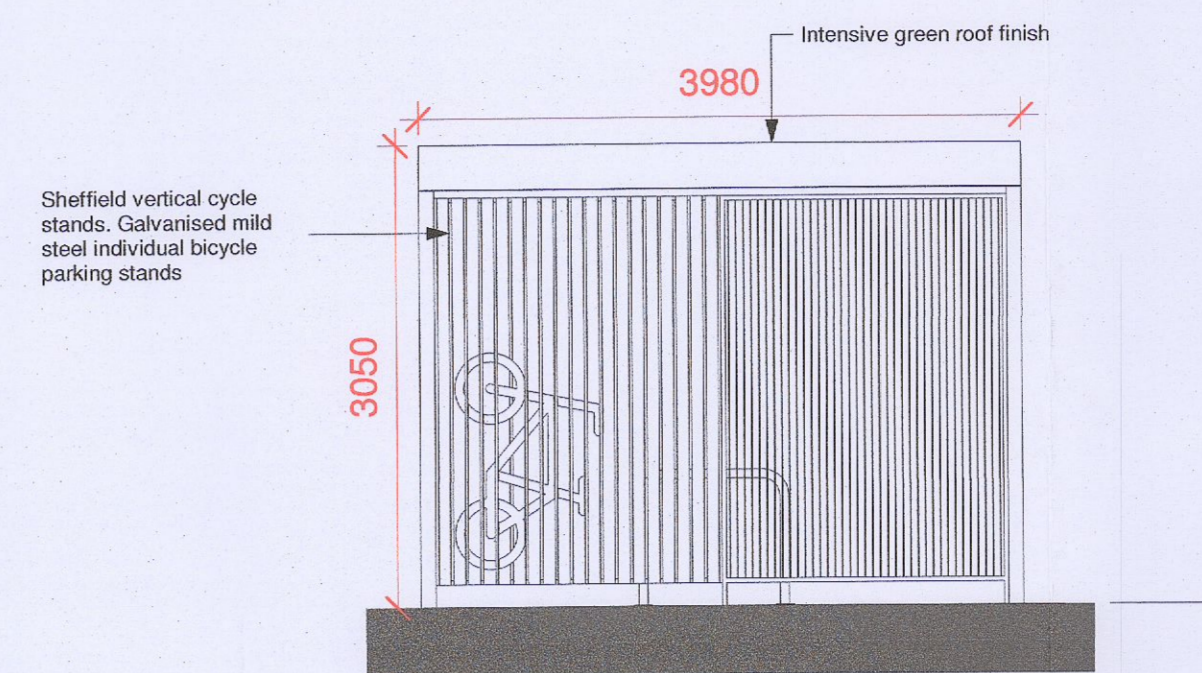


3) 6522 Bike Shelter Elevation 02  
1:50

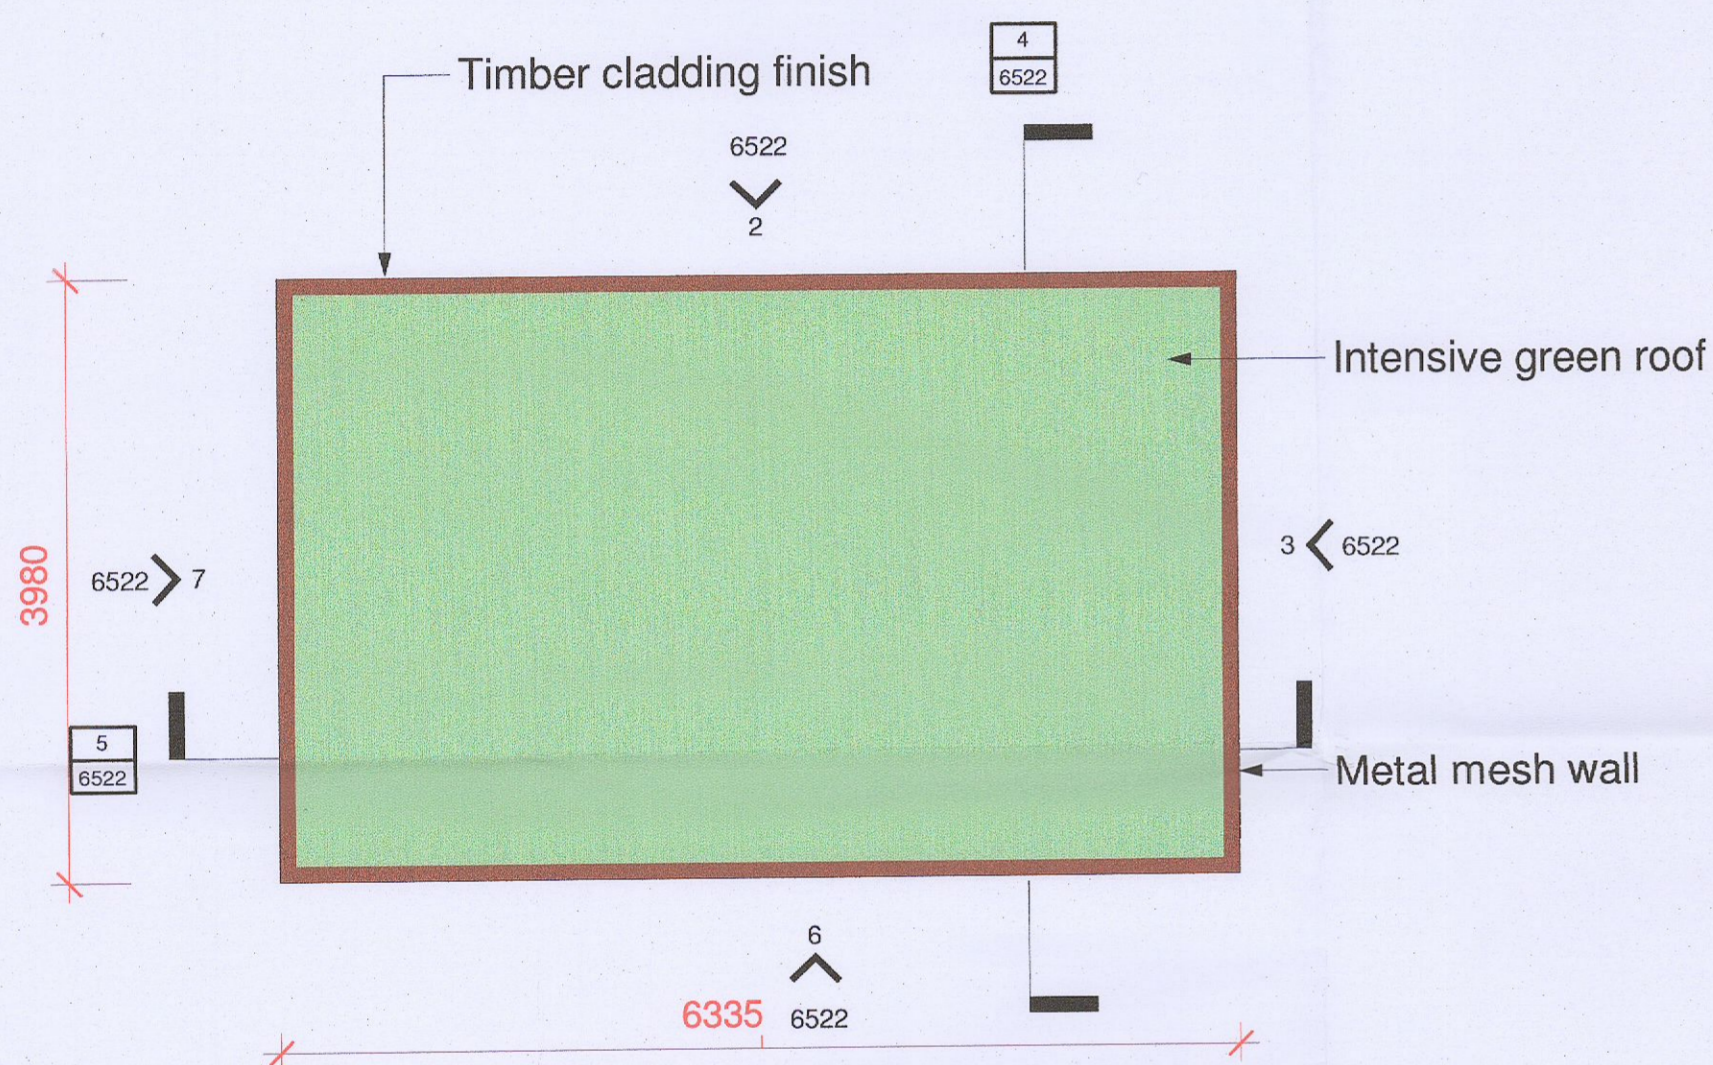


8) 6522 Bike Shelter Plan  
1:50

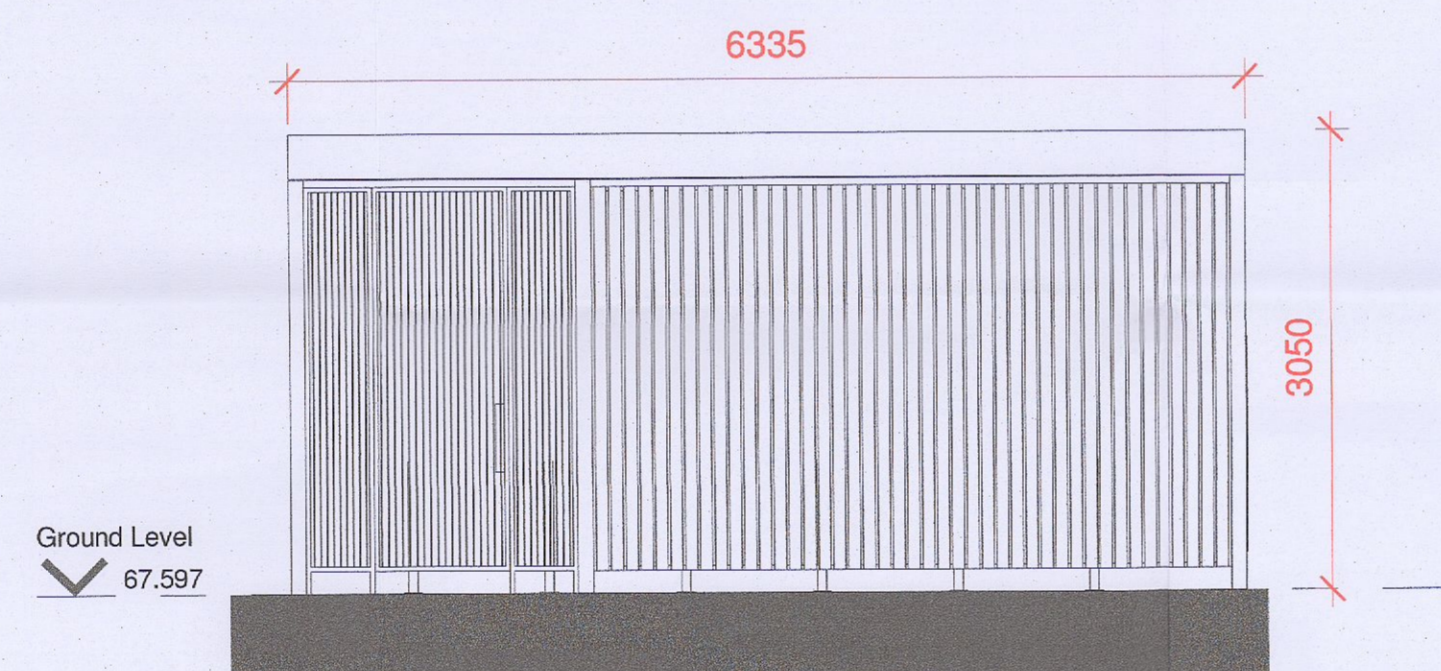


6) 6522 Bike Shelter Elevation 03  
1:50

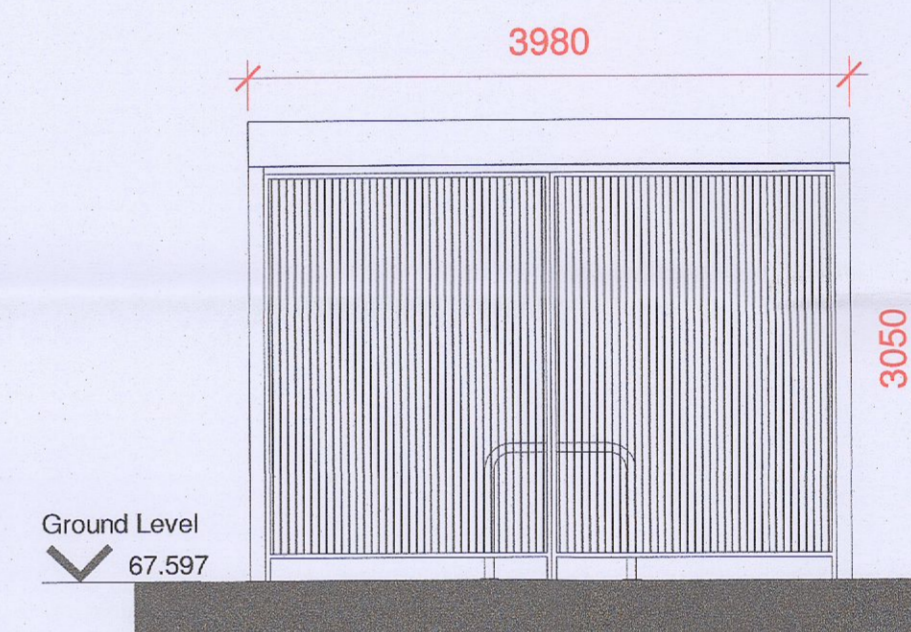

7) 6522 Bike Shelter Elevation 04  
1:50

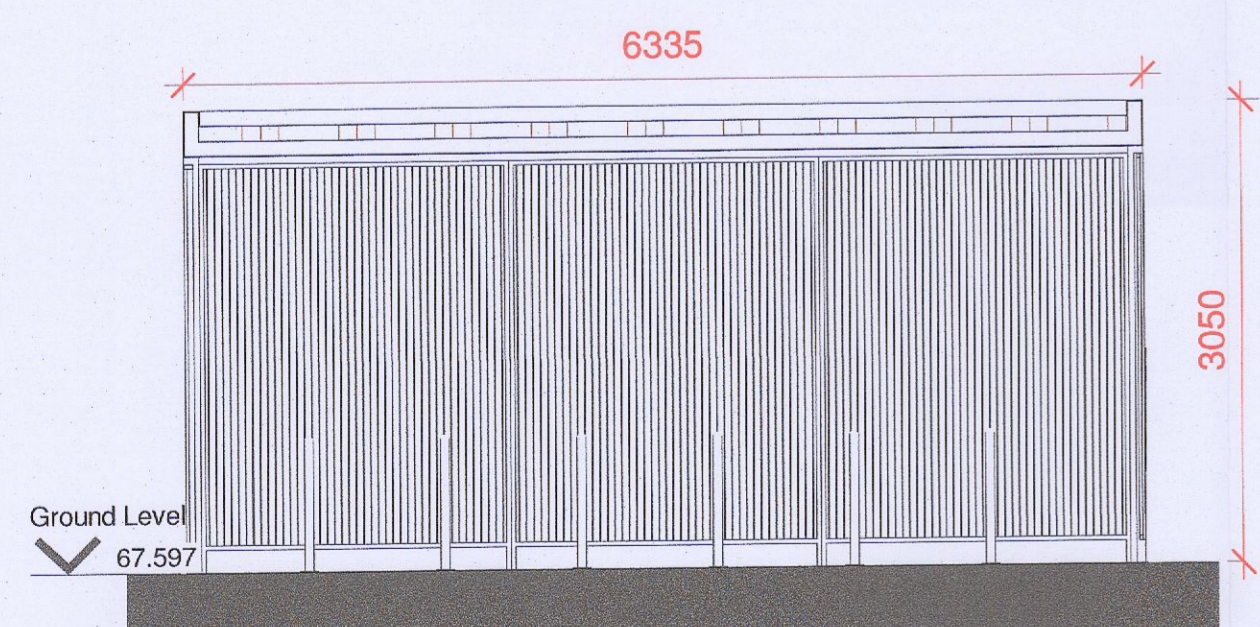


4) 6522 Bike Shelter Section 01  
1:50

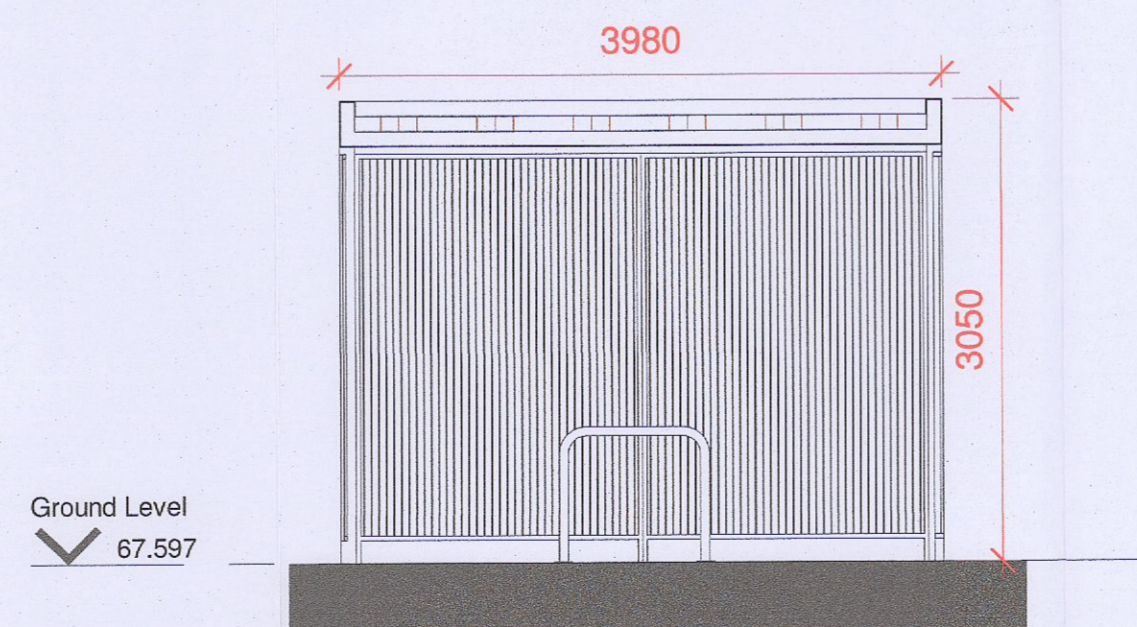

5) 6522 Bike Shelter Section 02  
1:50

BIKE STORE CONSTRUCTION DETAILS	
INTENSIVE GREEN ROOF FINISH ON SHELTER ROOF;	
VERTICAL TIMBER CLADDING FIXED TO STEEL STRUCTURE WITH STEEL BARS FIXED ON TWO WALLS	
NOTES	
REFER TO SITE LOCATION PLAN FOR LOCATIONS AS PER KEY DESCRIPTION LEGEND	

NOTES	
KEYNOTES	
LEGEND	

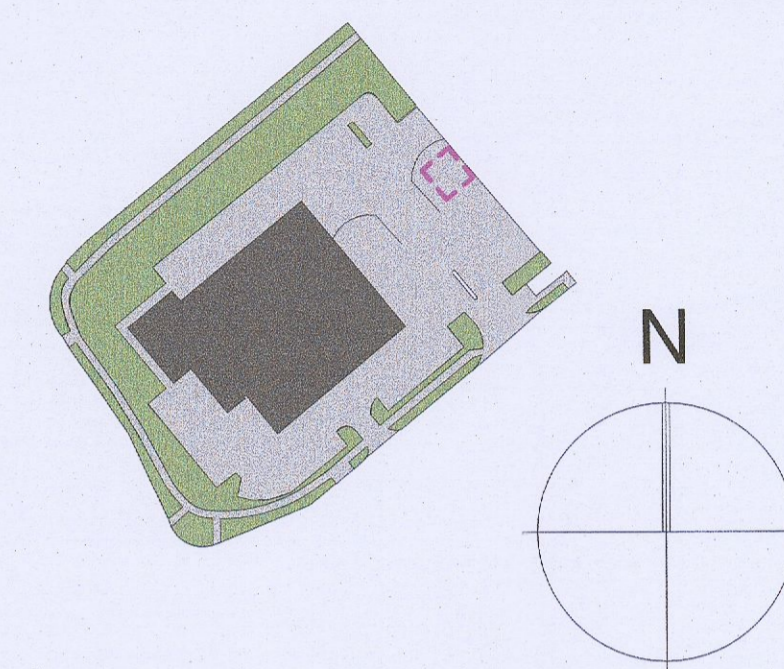

REV.	DATE	DESCRIPTION	DRN	ENG	CHK	APP
P2	04.04.2023	FURTHER INFORMATION ISSUE	KTA	KTA		
P1	16.12.2022	ISSUED FOR PLANNING	KTA	KTA		

ANY UNAUTHORIZED USE OR REPRODUCTION OF THIS DOCUMENT IN WHOLE OR IN PART IS PROHIBITED. DELETE THIS DOCUMENT IF YOU HAVE RECEIVED IT IN ERROR

MECHANICAL & ELECTRICAL ENGINEER	CIVIL & STRUCTURAL ENGINEER
<b>KAVANAGH TUITE ARCHITECTS</b>	<b>Clifton Scannell Emerson Associates</b>
ARCHITECT	FIRE ENGINEER
<b>CUNDELL</b>	<b>BB7</b>
SECURITY ENGINEER	OTHER ENGINEER

PROJECT:	UNIT 1, M50 BUSINESS PARK
TITLE:	BIKE SHELTER DETAILS
DRAWING NO.:	J2139-KTA-22-XX-DR-A-6522
A1 SCALE: As indicated	AGILE No.:
	REV: P2