


BUSINESS PARK RD


SITE

CALMOUNT ROAD

APPLE GREEN

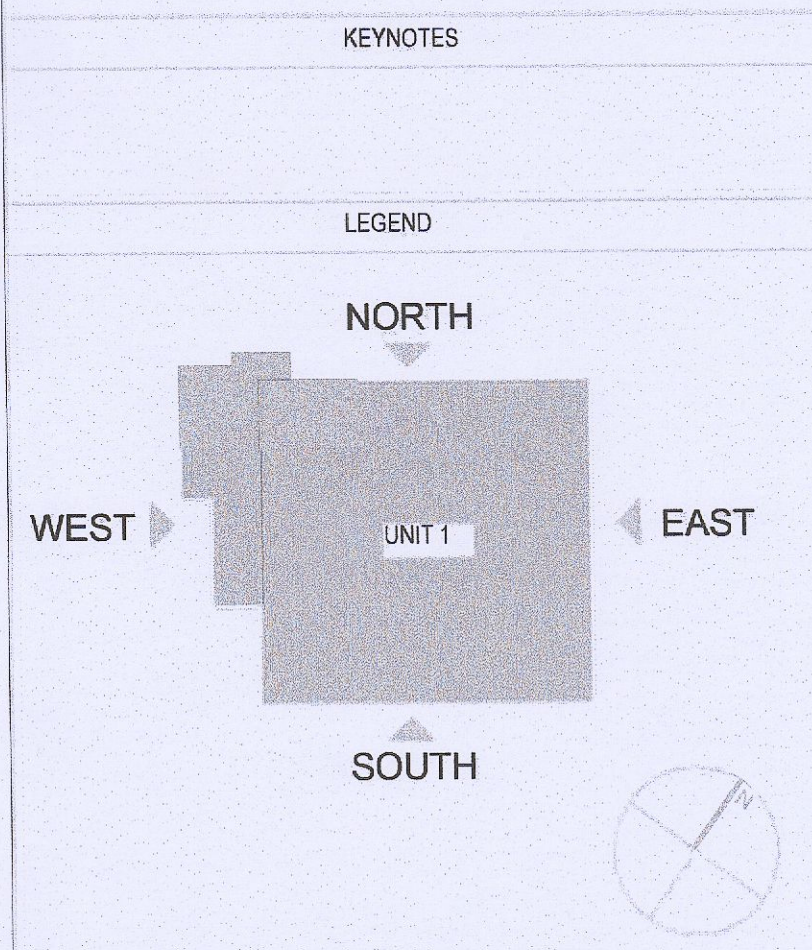

Proposed Contiguous Site Elevation - East
1 : 200

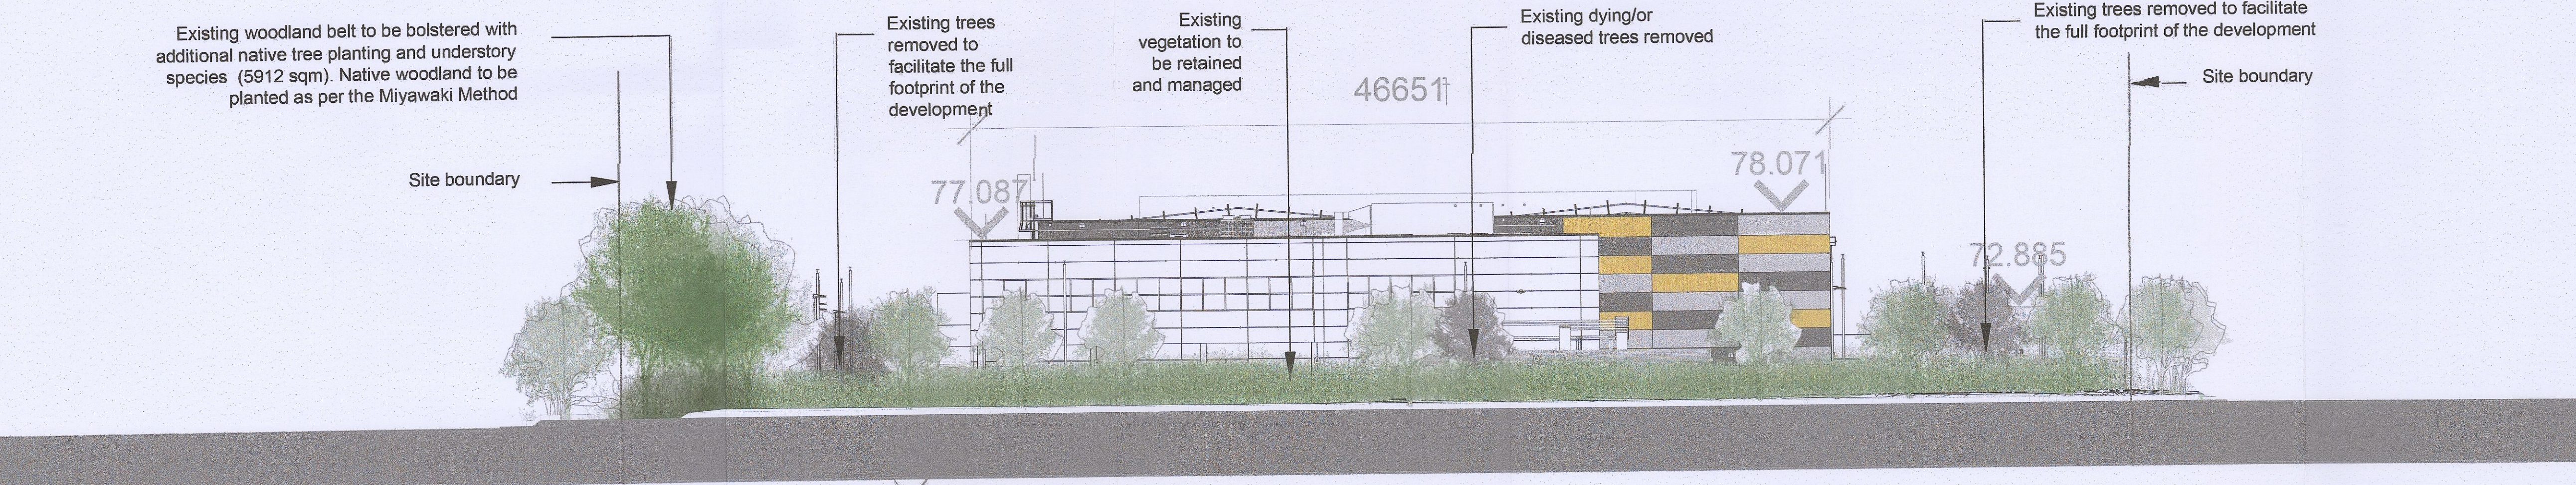

CALMOUNT ROAD

SITE

BUSINESS PARK RD

Proposed Contiguous Site Elevation - West
1 : 200

REV.	DATE	DESCRIPTION	DRN	ENG	CHK	APP

ANY UNAUTHORIZED USE OR REPRODUCTION OF THIS DOCUMENT IN WHOLE OR IN PART IS PROHIBITED. DELETE THIS DOCUMENT IF YOU HAVE RECEIVED IT IN ERROR


MECHANICAL & ELECTRICAL ENGINEER CIVIL & STRUCTURAL ENGINEER



ARCHITECT
KAVANAGH TUITE ARCHITECTS



SECURITY ENGINEER
CUNDALL

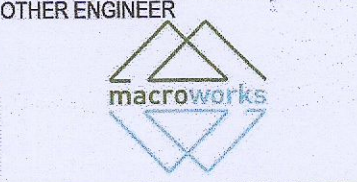

PROJECT:
UNIT 1, M50 BUSINESS PARK

TITLE:
CONTIGUOUS ELEVATIONS - PROPOSED LANDSCAPING

DRAWING NO.:
J2139-MAC-22-XX-DR-L-0002

SCALE:
A1 As indicated

AGILE No.:

REV: V 0