




Contiguous Elevation - View 4-4



Contiguous Elevation - View 5-5

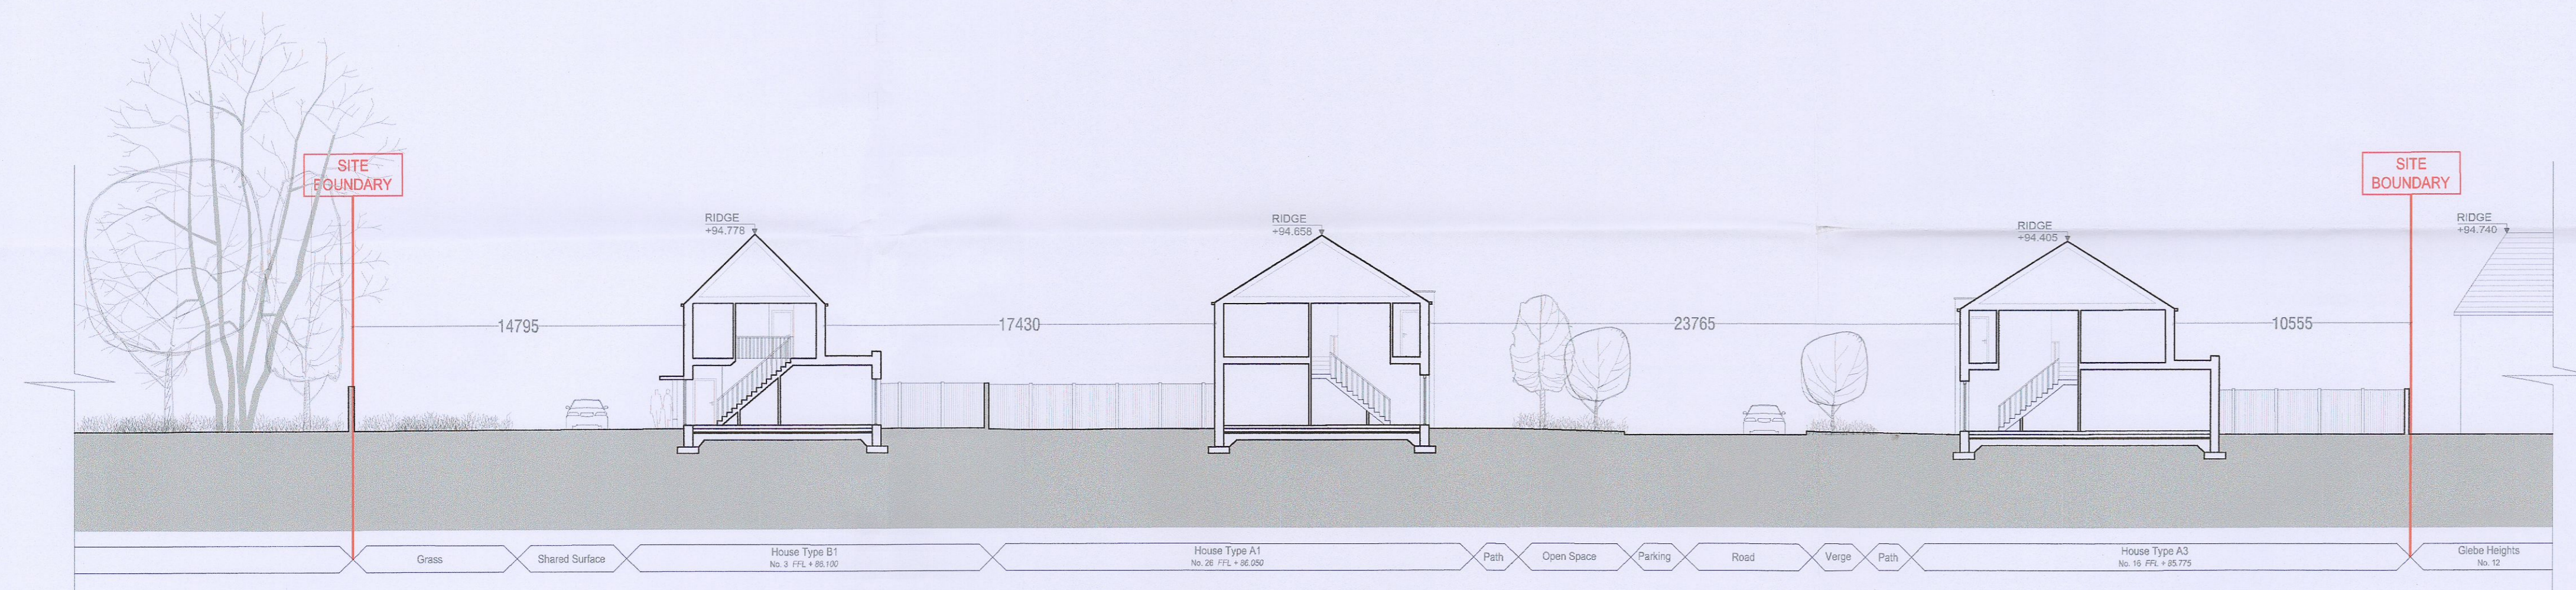

Contiguous Elevation - View 6-6



KEY PLAN
NOT TO SCALE

***NOTE**
 HOUSE NO. 1 - 7 HAVE NO OPPOSING REAR WINDOWS. PLEASE REFER TO DESIGN STATEMENT FOR MORE INFORMATION.

MATERIALS:
 ALL HOUSE TYPES IN THE SCHEME ARE FINISHED WITH A CEMENT RENDER. CEMENT RENDER IS A COMMON MATERIAL USED IN THE AREA FOR ITS LOW MAINTENANCE REQUIREMENTS AND LONG LIFE SPAN.

ALL UNIT TYPES HAVE A BRICK DETAIL AT THE ENTRANCE WAY. THE BRICK PROVIDES A MORE ROBUST SURFACE WHERE CONTACT IS MORE LIKELY TO OCCUR.

ALL UNITS FEATURE SELECTED SLATE ROOF TILES WITH LOW PROFILE GUTTER DETAILS.

ALL UNITS FEATURE UPVC/ALUMINIUM WINDOWS WITH BLACK FRAMES.

NOTE
 REFER TO CS CONSULTING DRAWINGS FOR DETAILED LEVELS PROPOSED