

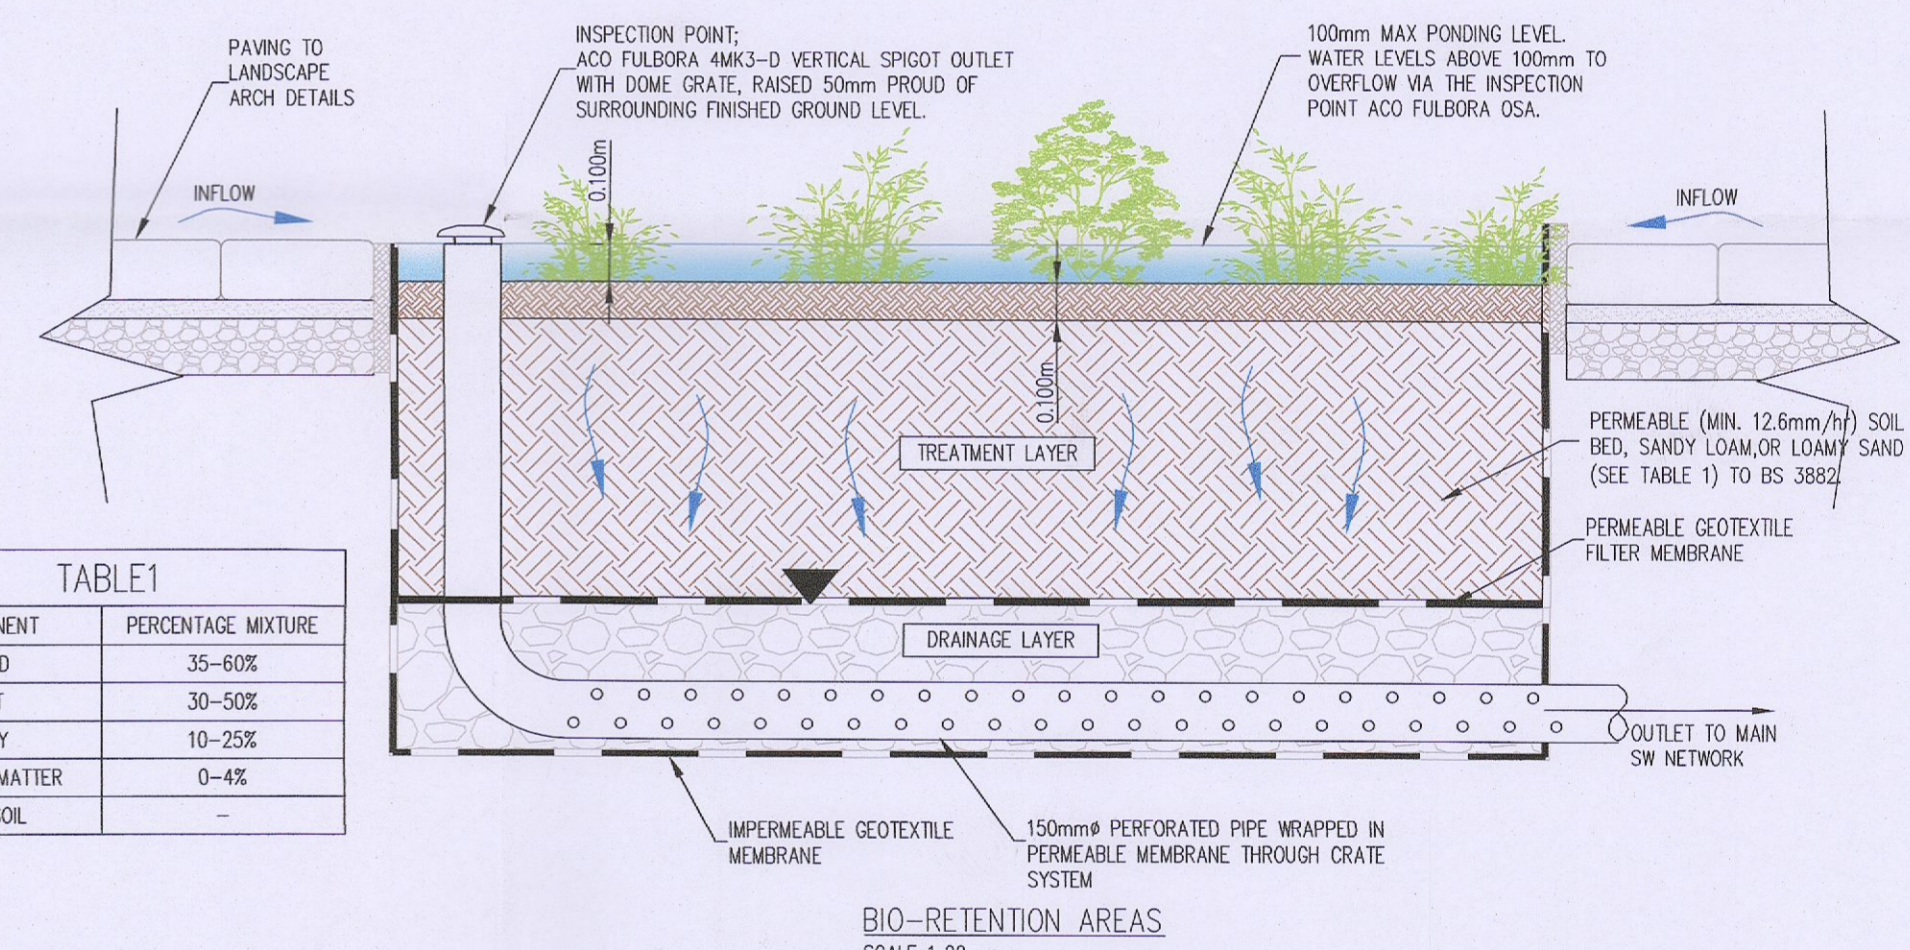
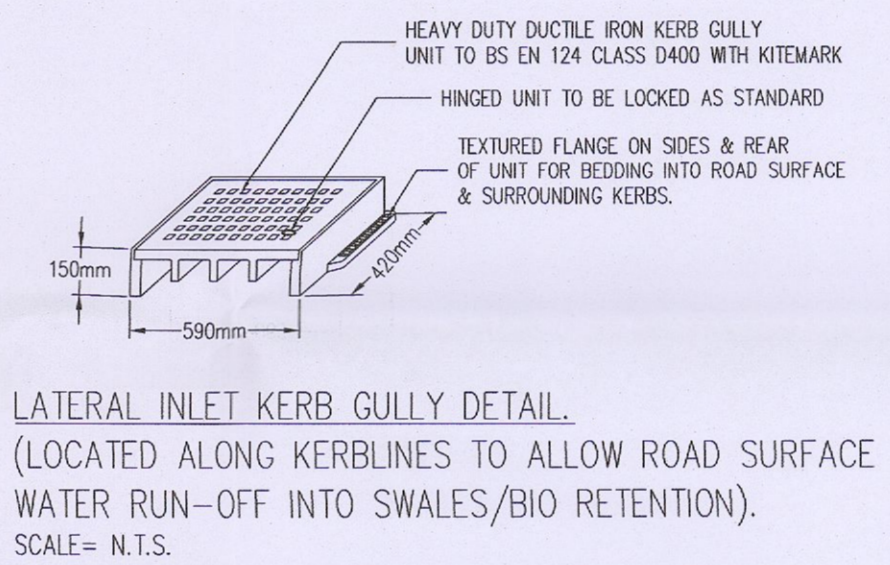
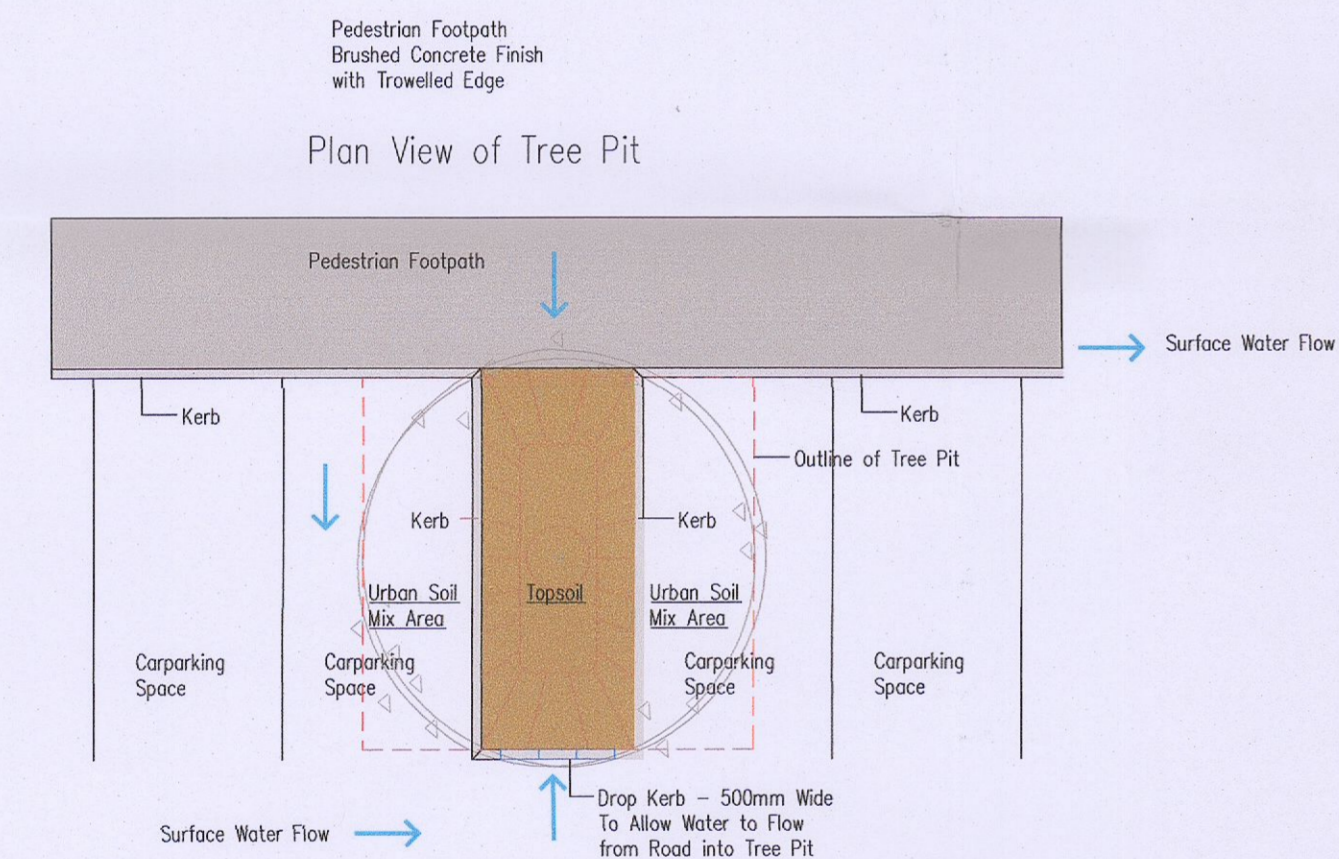
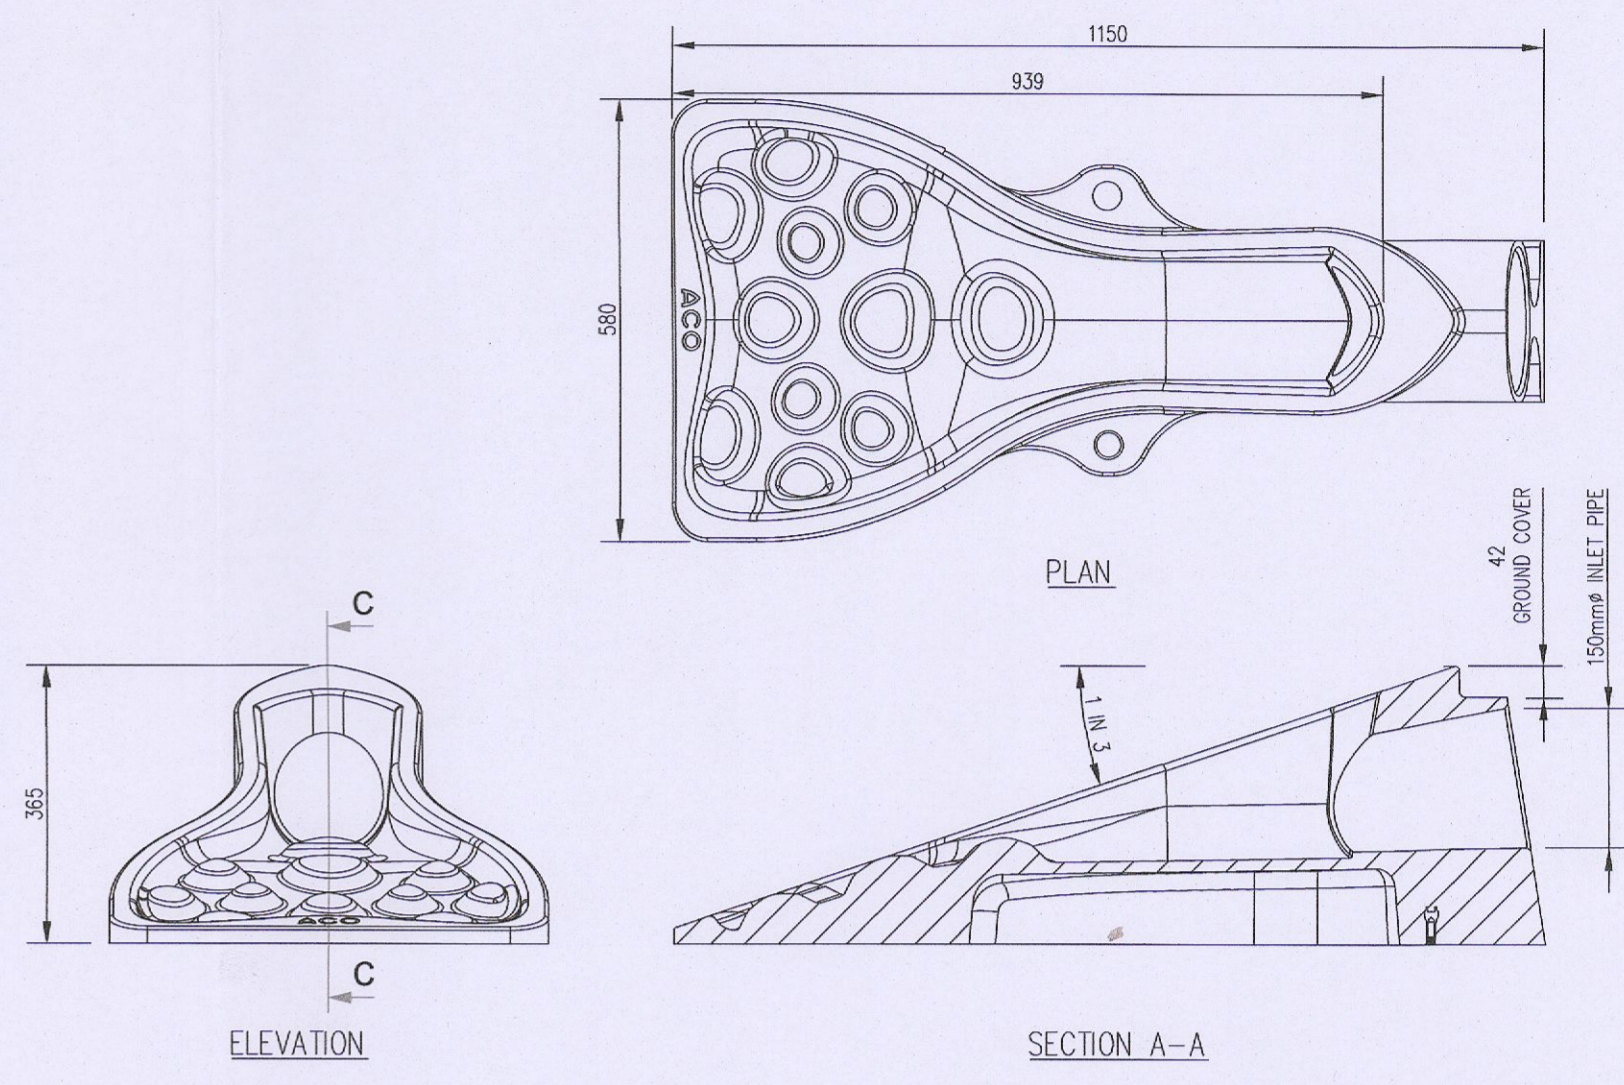
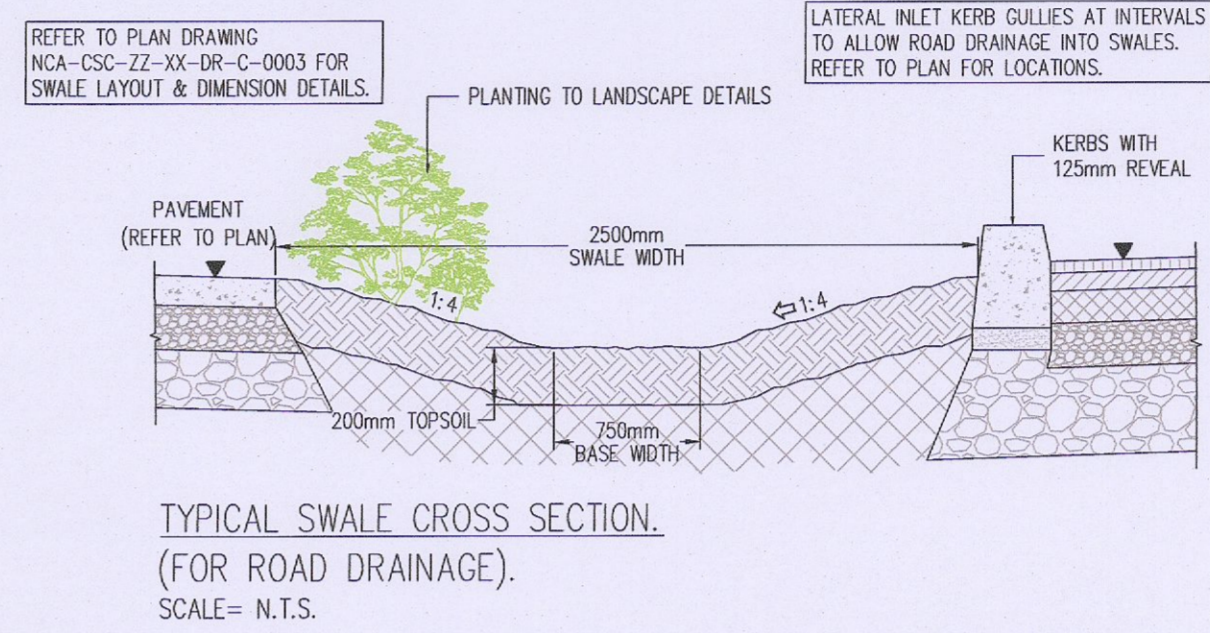
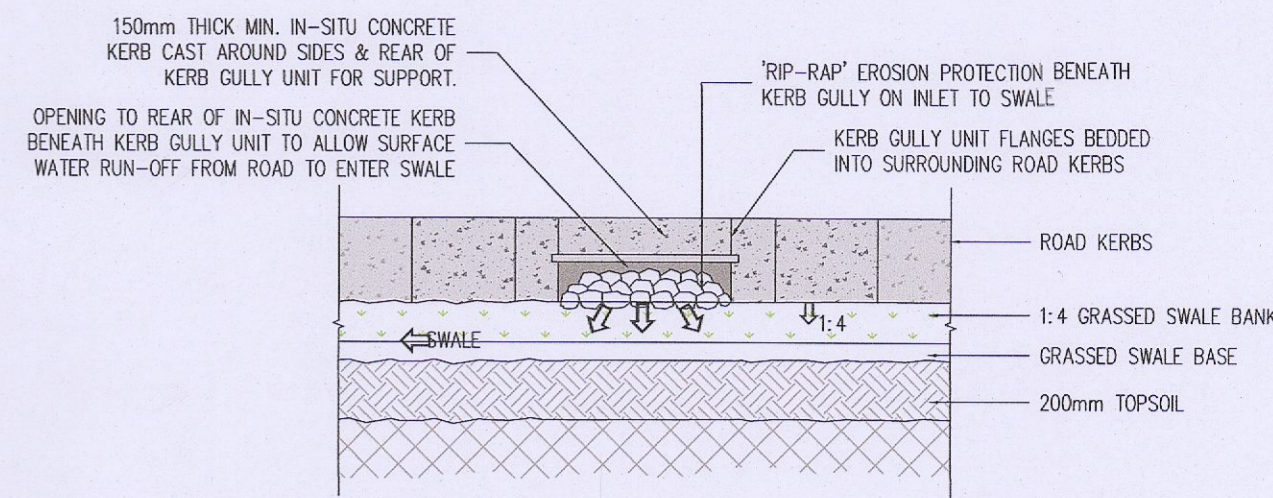
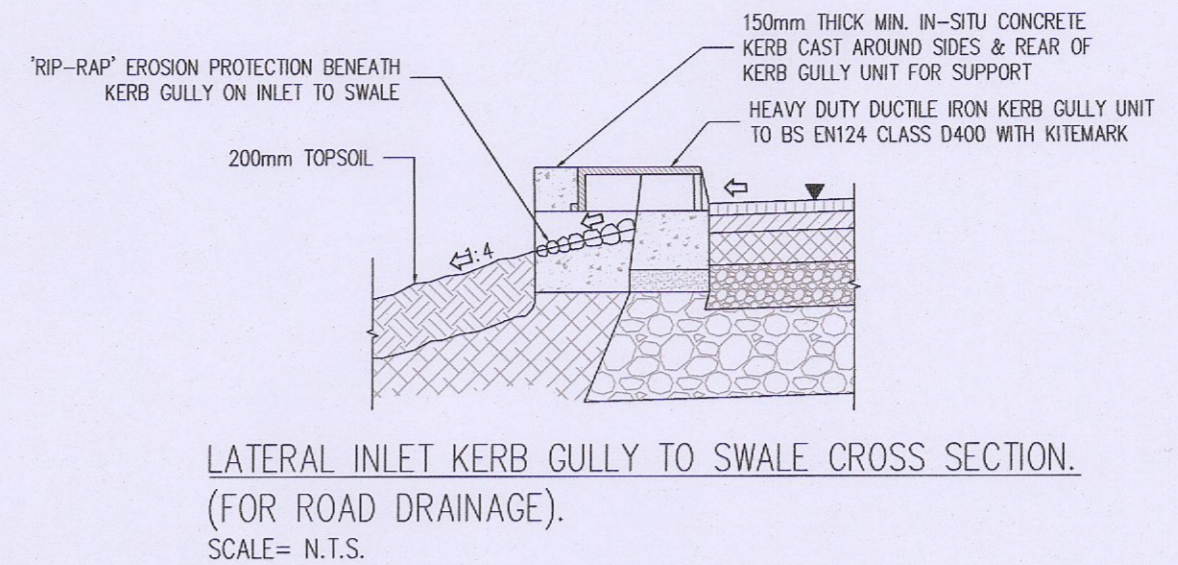
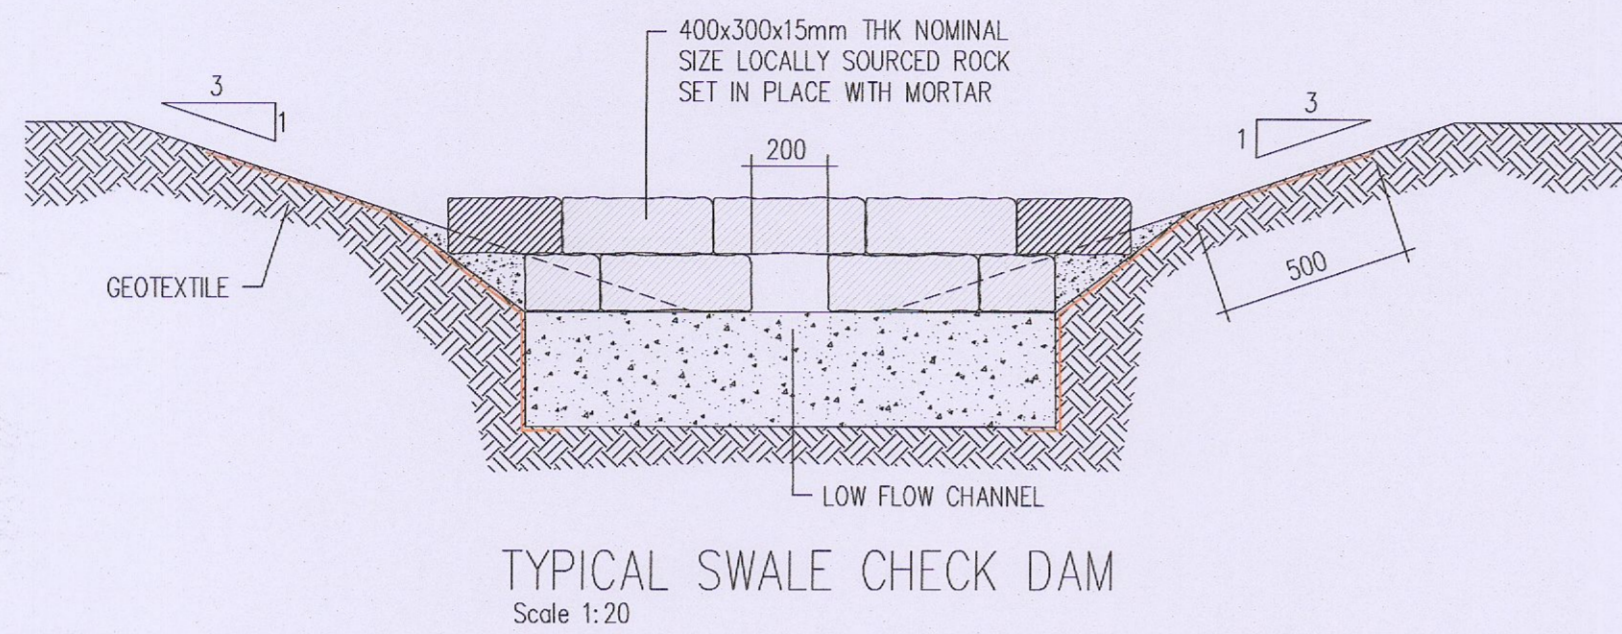
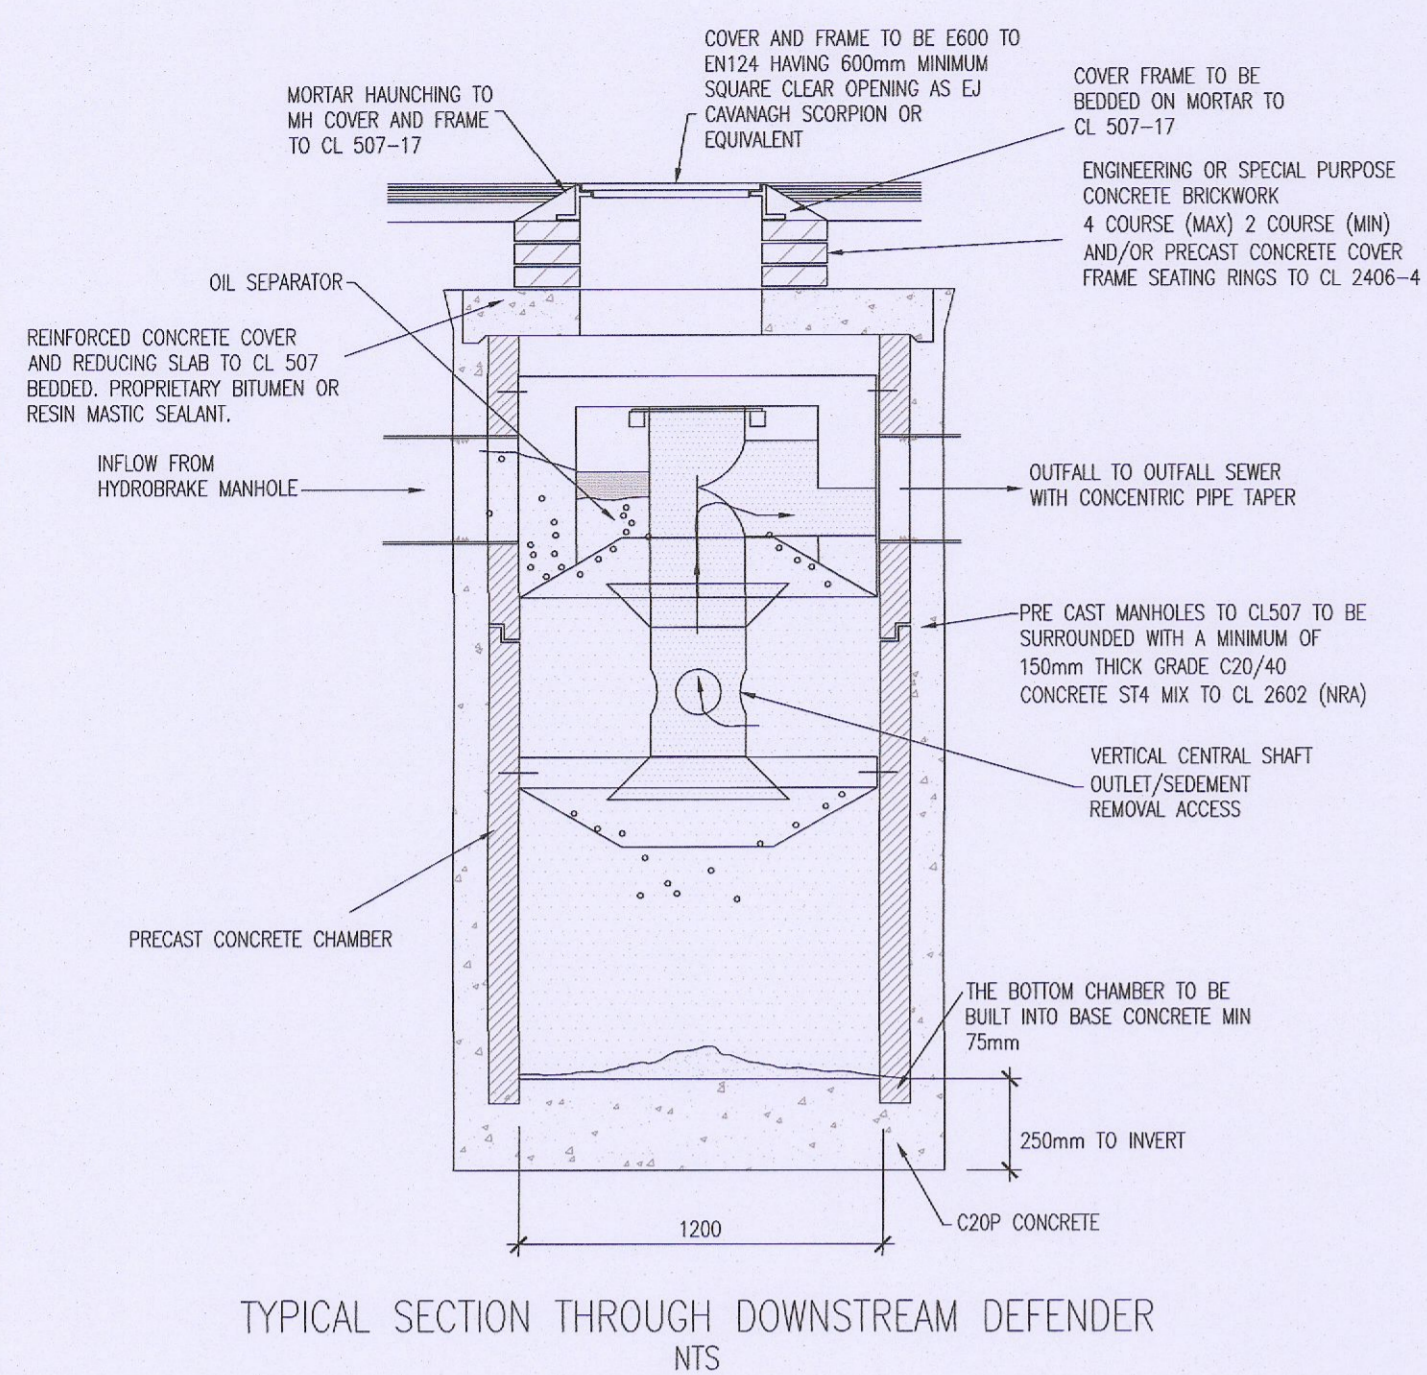
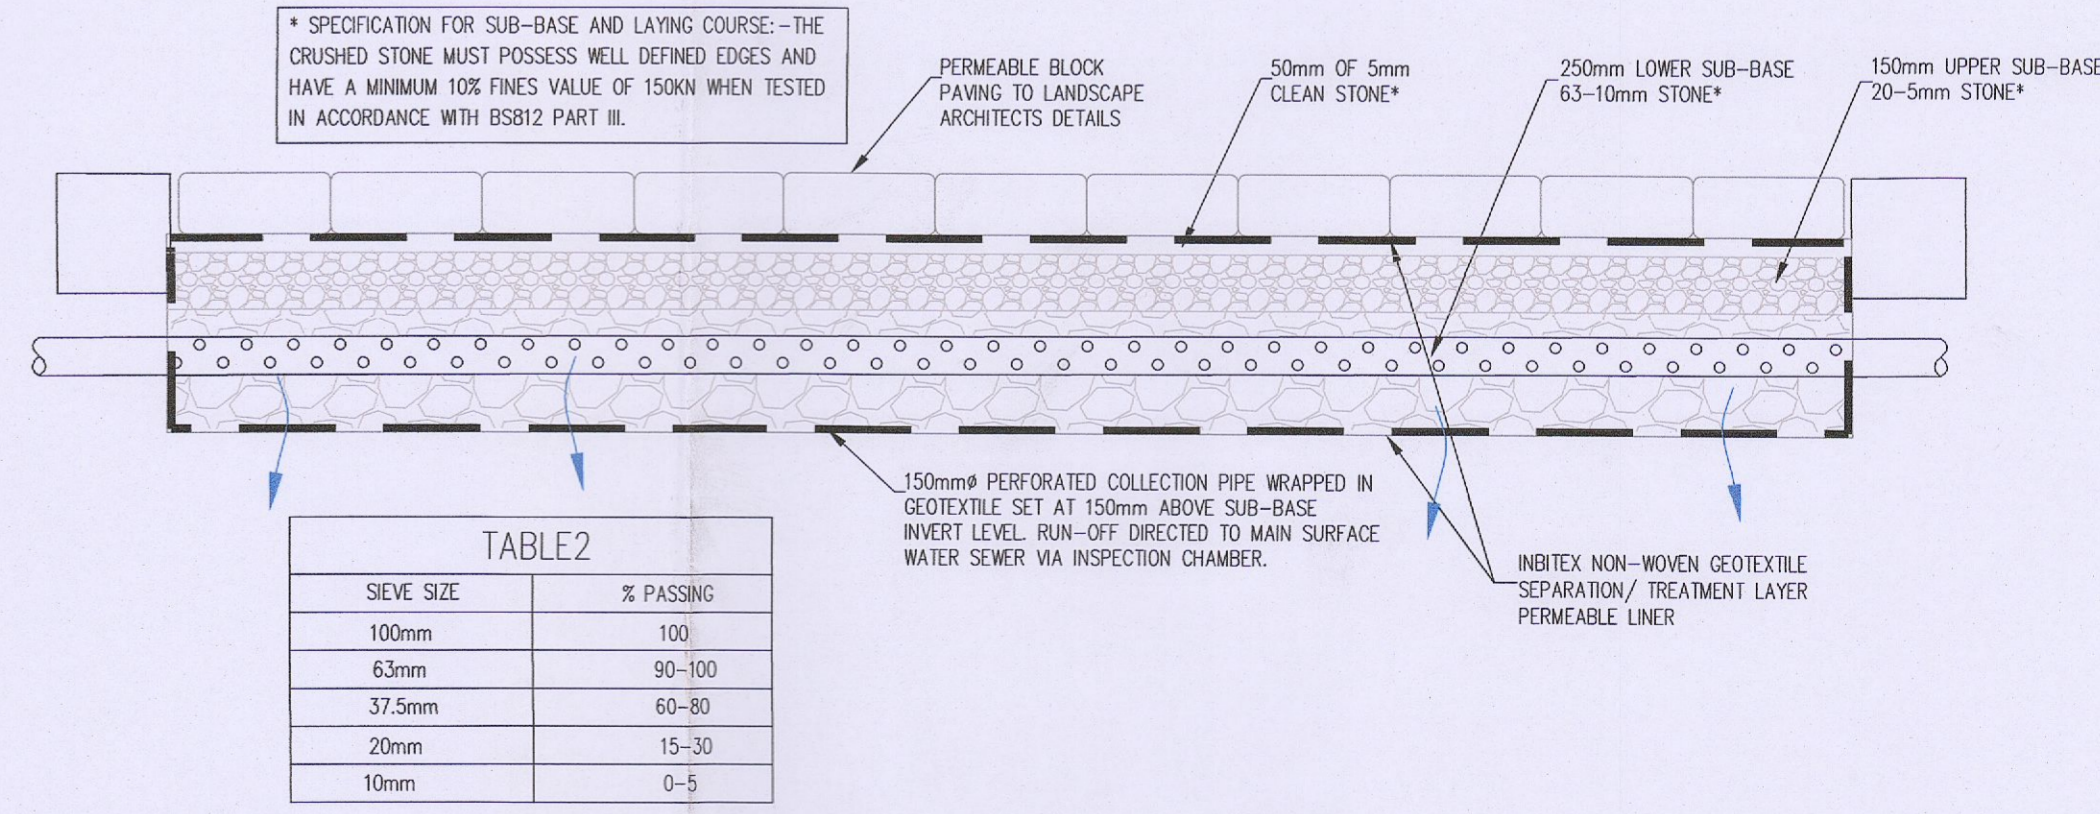


**NOTE:**


1. FOR TREE PIT DETAILS REFER TO LANDSCAPE ARCHITECT CAI DOCUMENTATION.

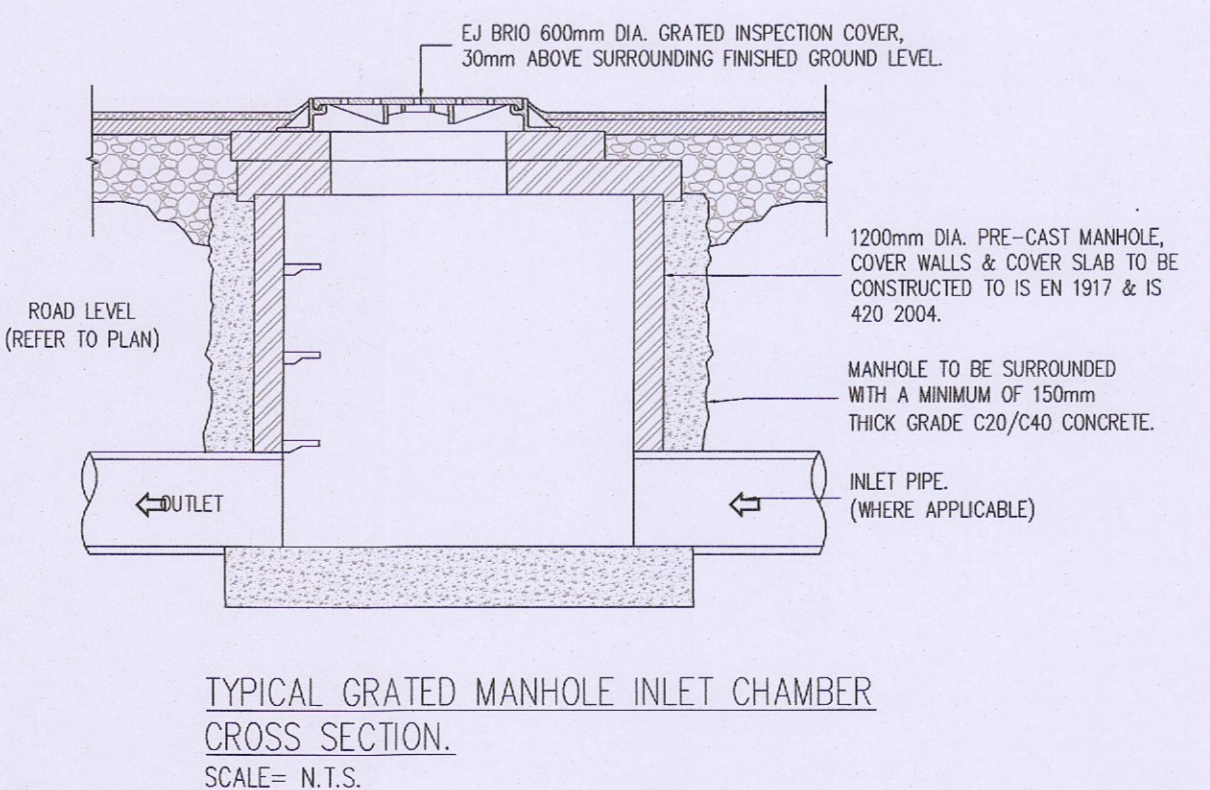

COMPONENT	PERCENTAGE MIXTURE
SAND	35-60%
SILT	30-50%
CLAY	10-25%
ORGANIC MATTER	0-4%
TOP SOIL	-

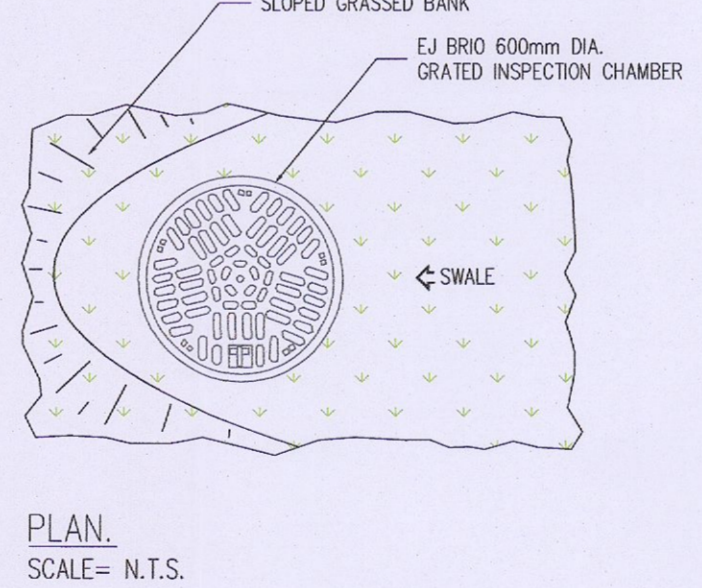

SIEVE SIZE	% PASSING
100mm	100
63mm	90-100
37.5mm	60-80
20mm	15-30
10mm	0-5

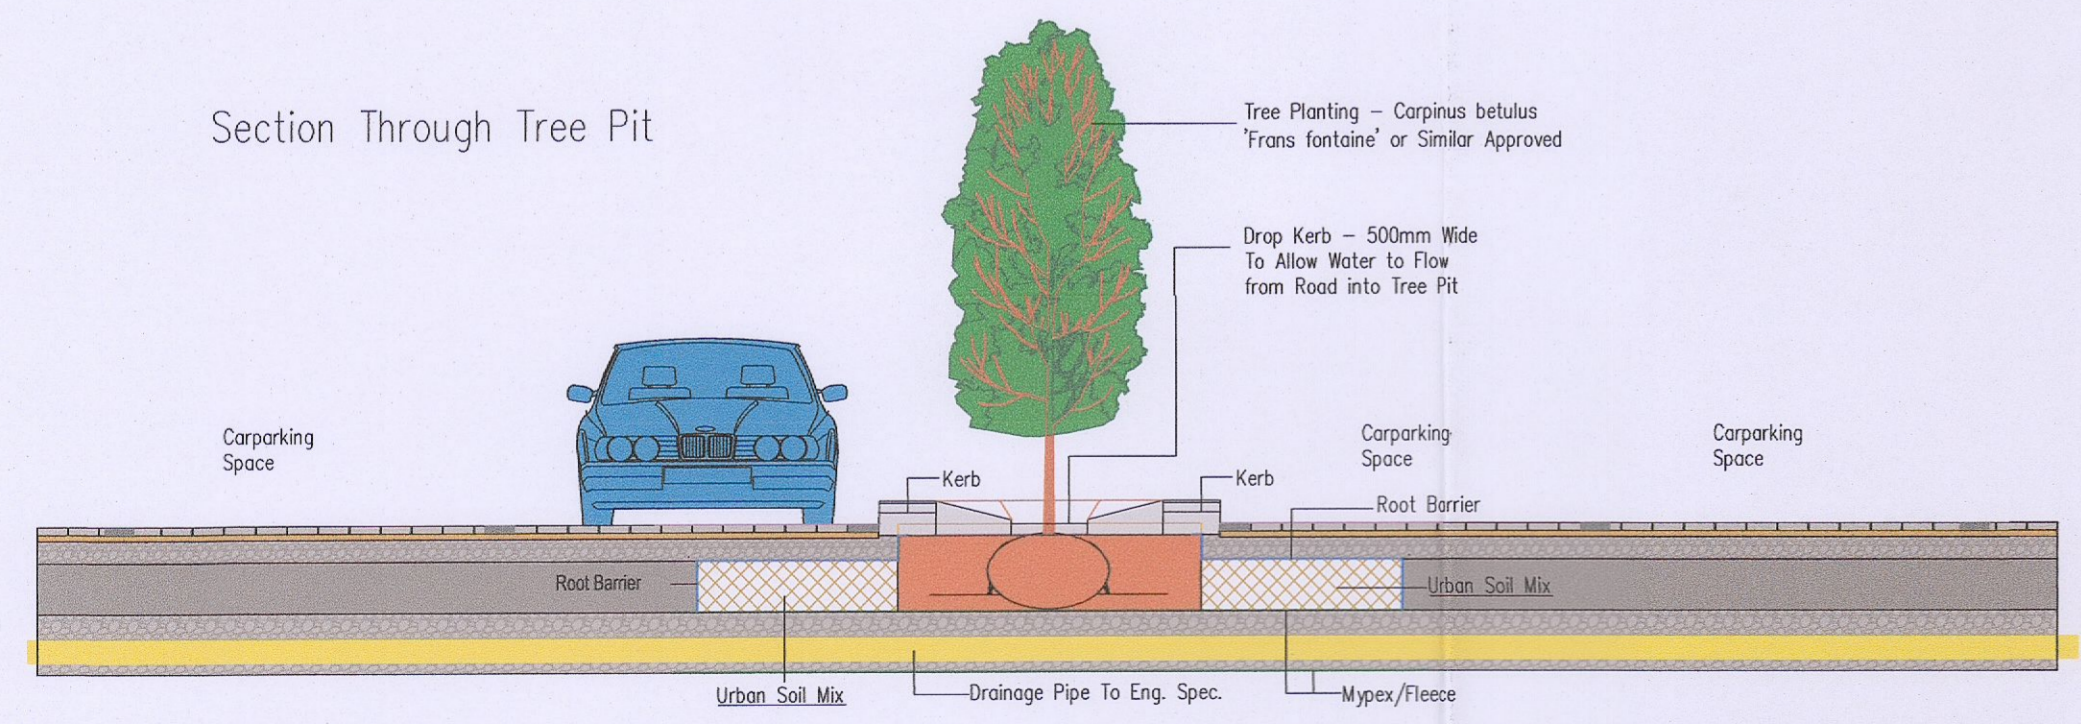

**PLANNING DRAWING.**  
NOT FOR CONSTRUCTION.  
ALL LEVELS GIVEN ARE  
RELATIVE TO ORDNANCE DATUM.  
THIS DRAWING HAS BEEN ISSUED FOR INFORMATION  
PURPOSES ONLY AND MUST NOT BE USED  
FOR CONSTRUCTION UNDER ANY CIRCUMSTANCES

- NOTES**
- For setting out refer to Architect's drawings.
  - This drawing to be read in conjunction with all other Architectural and Engineering drawings and all other relevant drawings and Specifications.
  - DO NOT SCALE THIS DRAWING. Use figured dimensions only.
  - No part of this document may be reproduced or transmitted in any form or stored in any retrieval system of any nature without the written permission as copyright holder except as agreed for use on the project for which the document was originally issued.
  - Ordnance Survey Ireland Licence Number EN 0074022

Rev. No.	Date	REVISION NOTE	Drn. By	Chkd. By
P1	19.05.2022	ISSUED FOR PLANNING	SC	SS
P2	10.06.2022	REISSUED FOR PLANNING	SC	SS
P3	23.02.2023	REVISED AND REISSUED FOR RFI	SC	SS
P4	26.05.2023	REVISED AND REISSUED FOR CAI RESPONSE	SC	SS

Architect	JFOC Architects
Project	Proposed Development at Newcastle, Co. Dublin
Title	Typical SuDS Details
Dwg. No.	NCA-CSC-ZZ-SI-DR-C-0012
Date	May 2022
Drn. by	DD
Chkd. by	SS
Aprvd. by	OS
Scale	AS SHOWN @ A1
Revision	P4

**CS Consulting Group**  
DUBLIN | LONDON | LIMERICK

Head Office  
19-22 Dame Street, Dublin 2.  
T: +353 (0)1 5480863  
e: info@csconsulting.ie  
w: www.csconsulting.ie

Quality  
NSAI Certified  
I.S. EN ISO 9001:2008  
Environment  
I.S. EN ISO 14001:2004  
Health & Safety  
I.S. EN ISO 50001:2011  
OHSAS 18001:2007