



Landscape Masterplan Scale (1:500) @A1



Section A-A' Scale (1:100) @A1

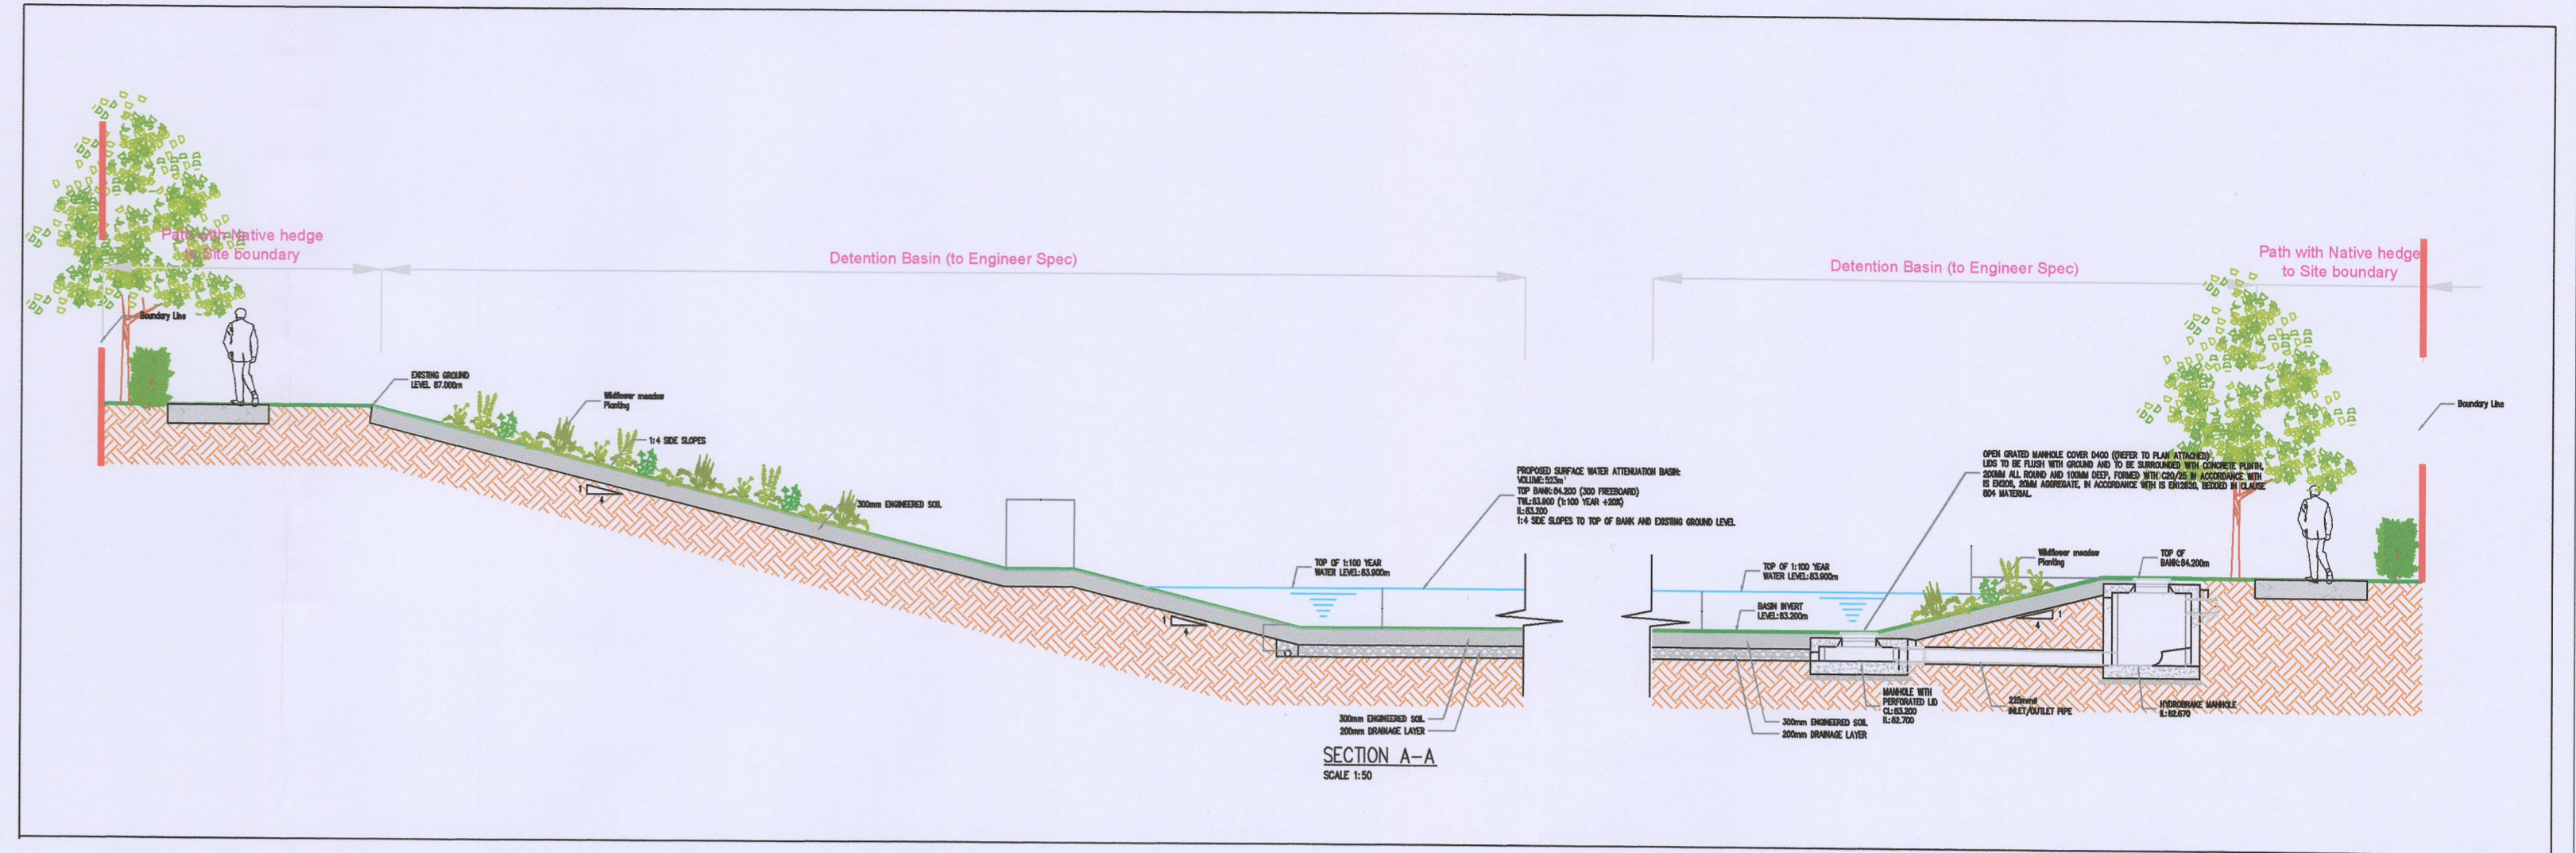

Section B-B' Scale (1:100) @A1

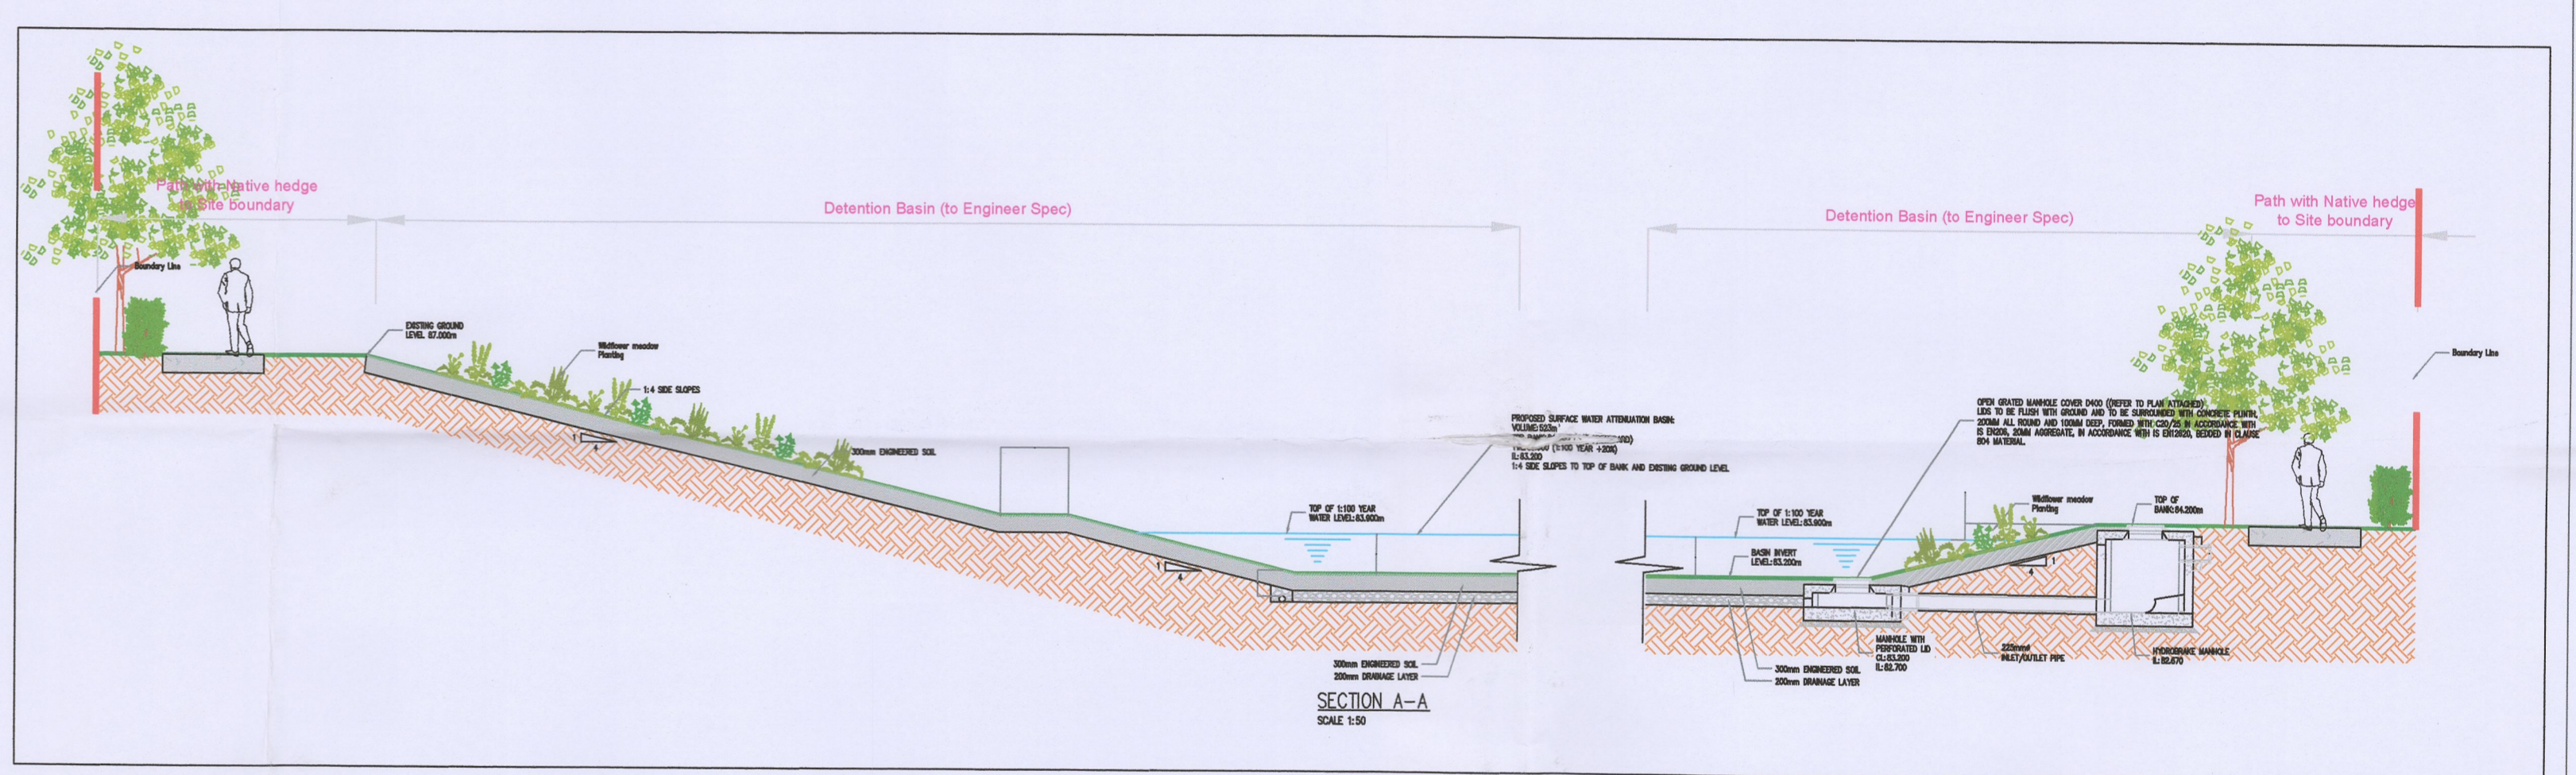

REVISIONS:			
REV	Drawn By	Date	Description
A	A.M.T	16.02.22	Architects Updates
B	A.M.T	05.04.22	Arborist Survey
C	A.M.T	25.05.22	Engineers & Arborist Survey Updates
D	RMD/AMT	12.06.22	Planning
E	A.M.T	10.10.22	Additional Information
F	A.M.T	28.11.22	Additional Information - Road & Path Updates from CS Consulting
G	A.M.T	15.12.22	Additional Information - Arborist Info
H	A.M.T	21.02.23	Additional Information - Eng. Info
I	P.R	26.05.23	Additional Information - Eng. Info

Project Title: Proposed Residential Development at Newcastle Village, Co. Dublin. Dwg. No.: 04
Scale: 1:100 @ A1

Client: Deane & Deane Ltd. Date: 22.12.2021

Drawing Title: Sections Through Open Space Drawing By: AMT

Job No.: 1667 Checked By: RMD

RMDA
LANDSCAPE ARCHITECTS + ASSOCIATES LTD.
Ronan MacDiarmada + Associates Ltd.
Landscape Architects and Consultants.
5 Tootenhill, Rathcoole, Co. Dublin
tel: +353 1 412 4476 mob: 086 26 25 438
fax: +353 1 401 3748 e-mail: ronan@rmda.ie