





Public Access Plan | scale 1:1000

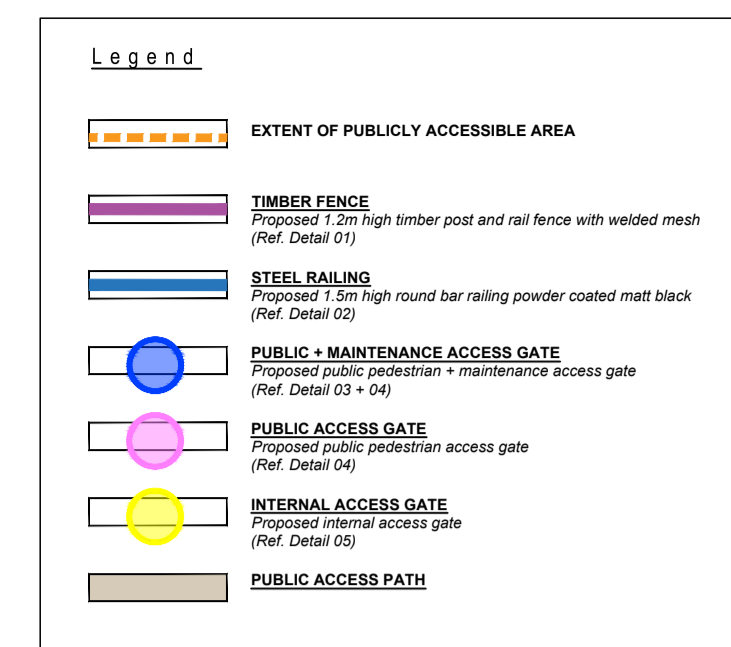


Note: Public access will be permitted during daylight hours. Access gate will be locked outside of these hours. Management of access will be responsibility of the applicant.

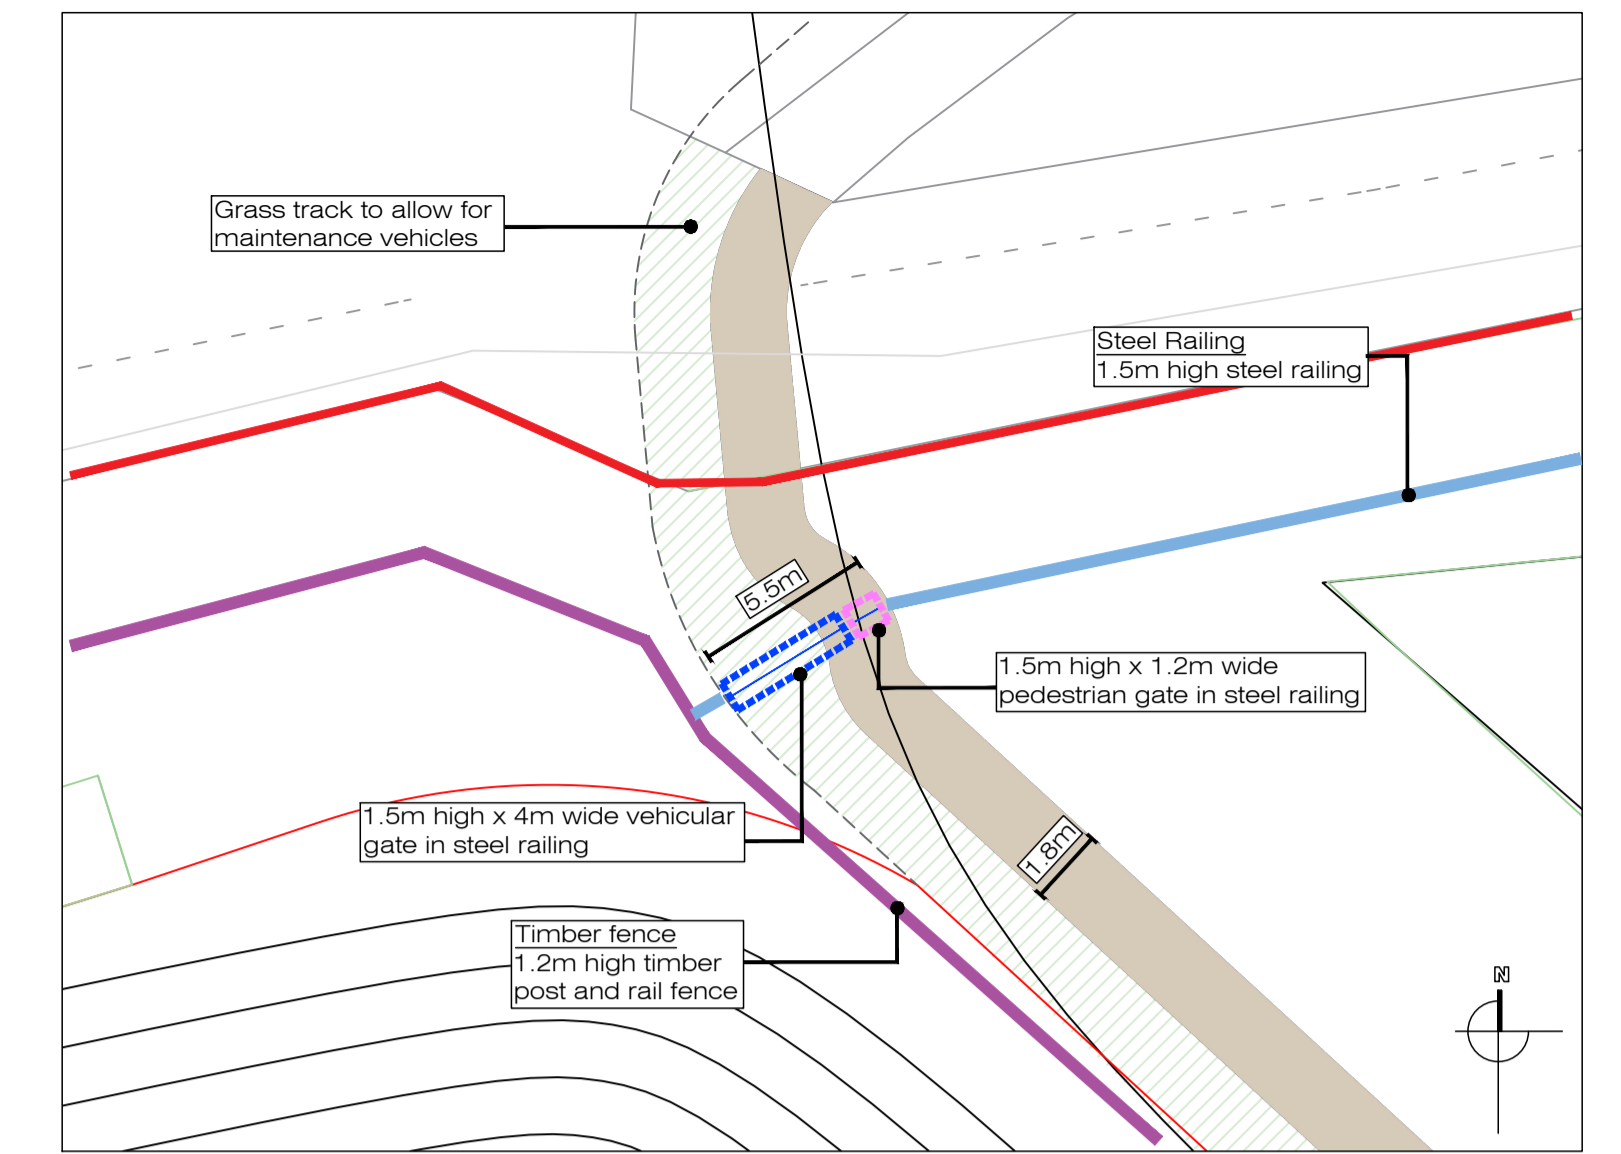


Detail Area of Public + Maintenance Access | scale 1:200

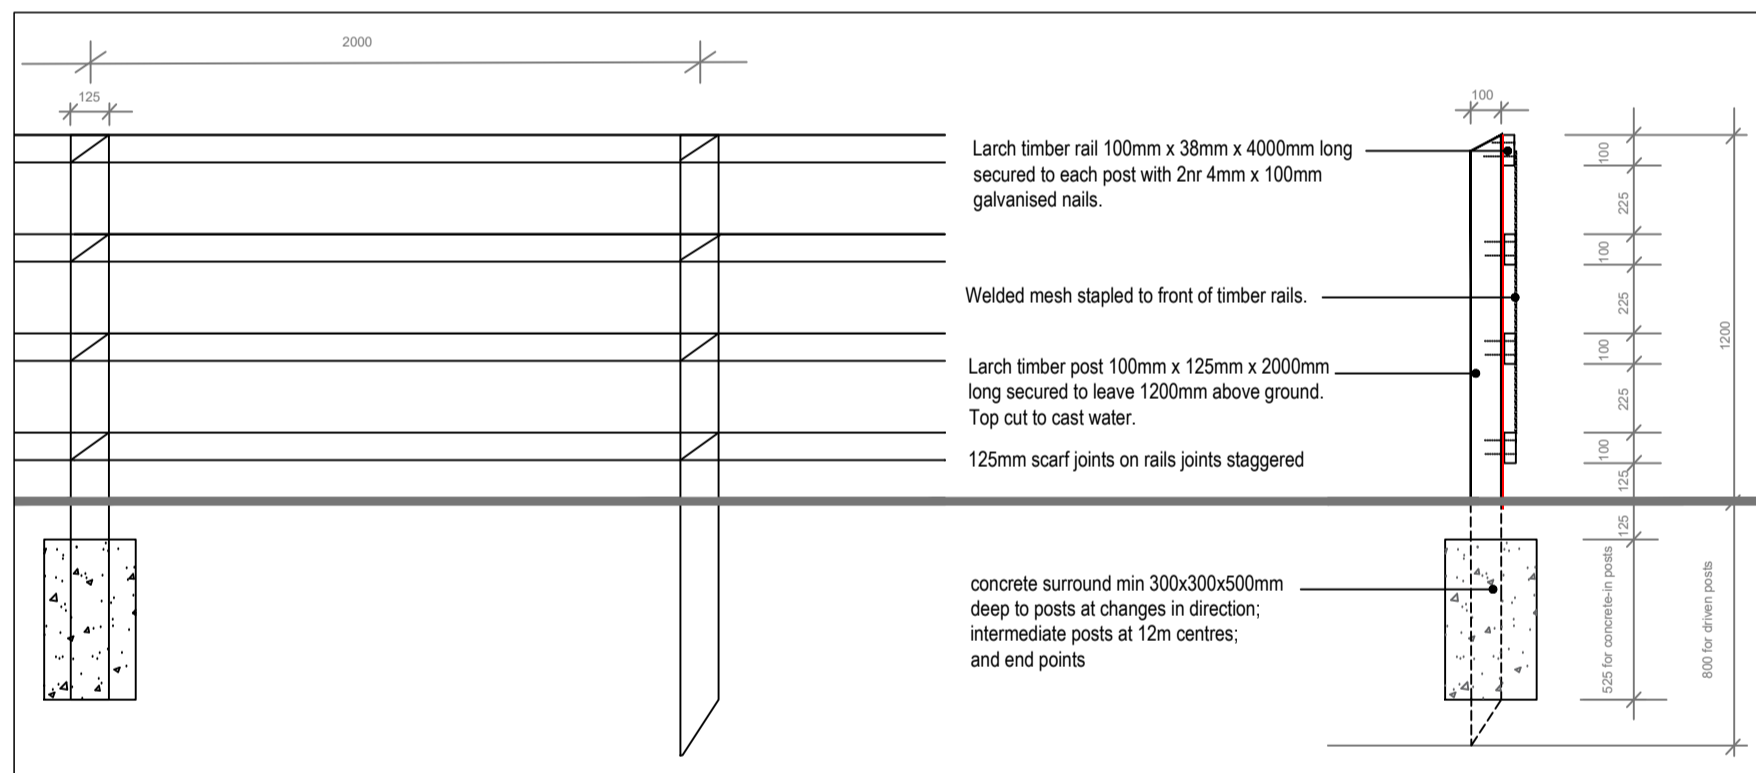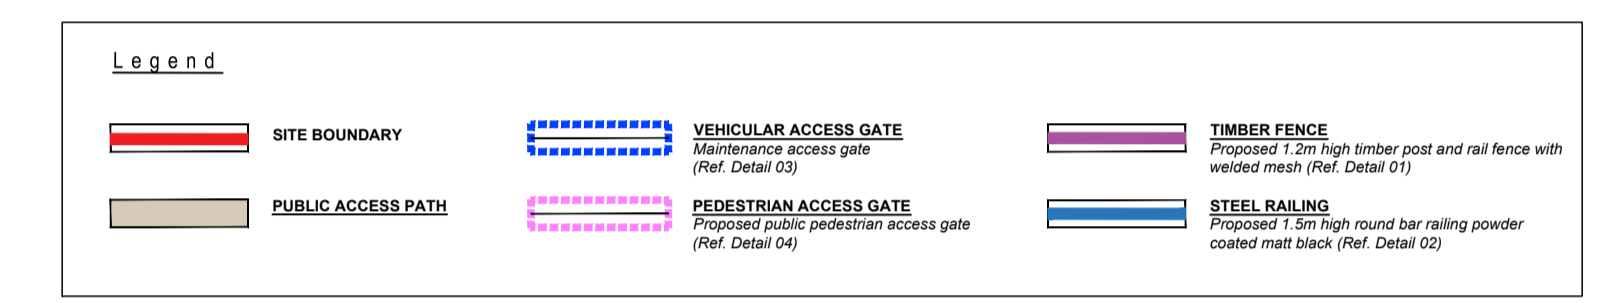


01 Detail of 1.2m high timber post and rail fence with welded mesh scale 1:25

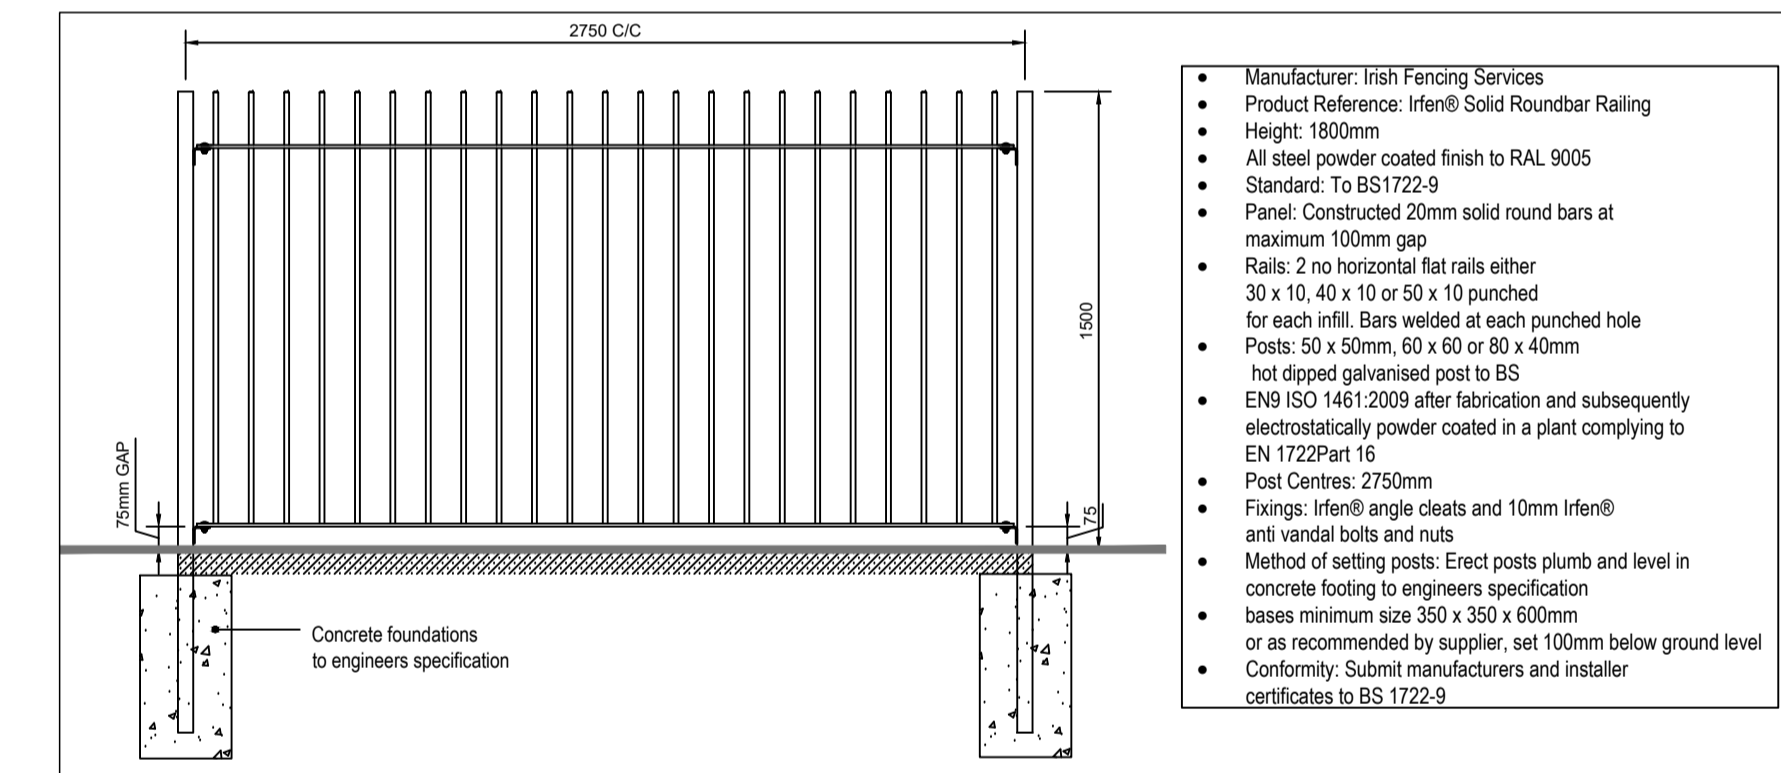


02 Detail of 1.5m high round bar steel railing scale 1:25

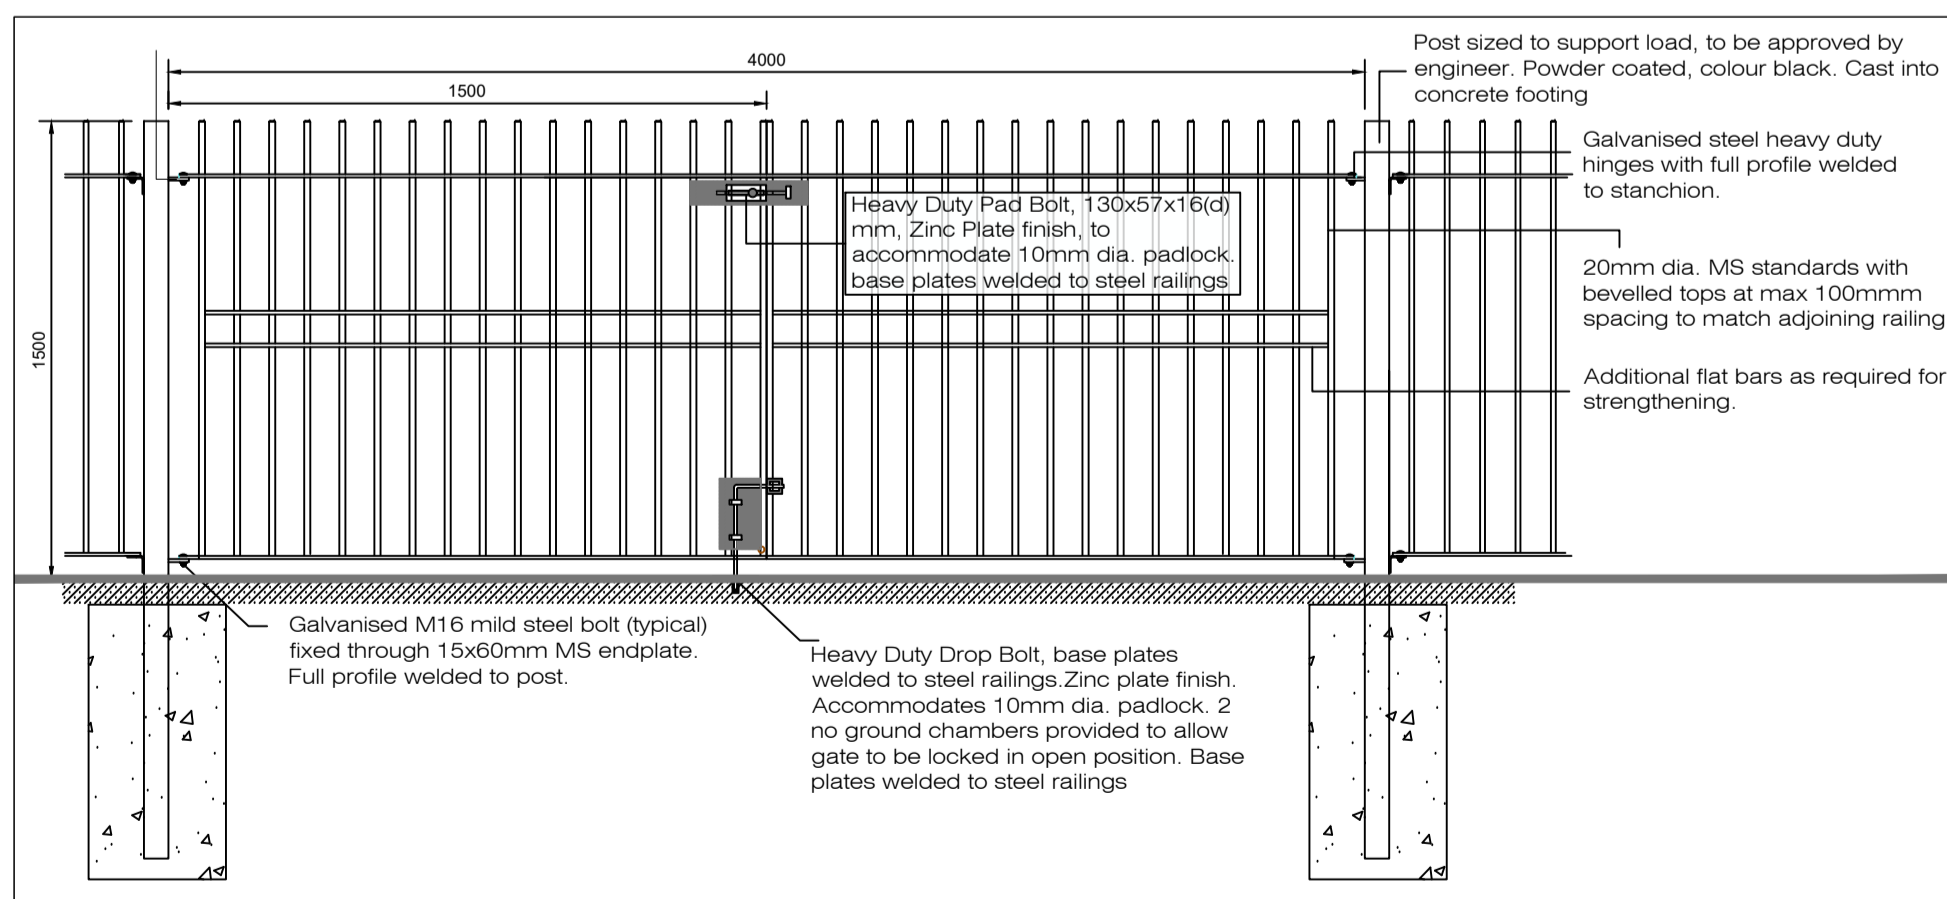



03 Detail of 1.5m high Double Leaf Vehicular Gate in Steel railing scale 1:25

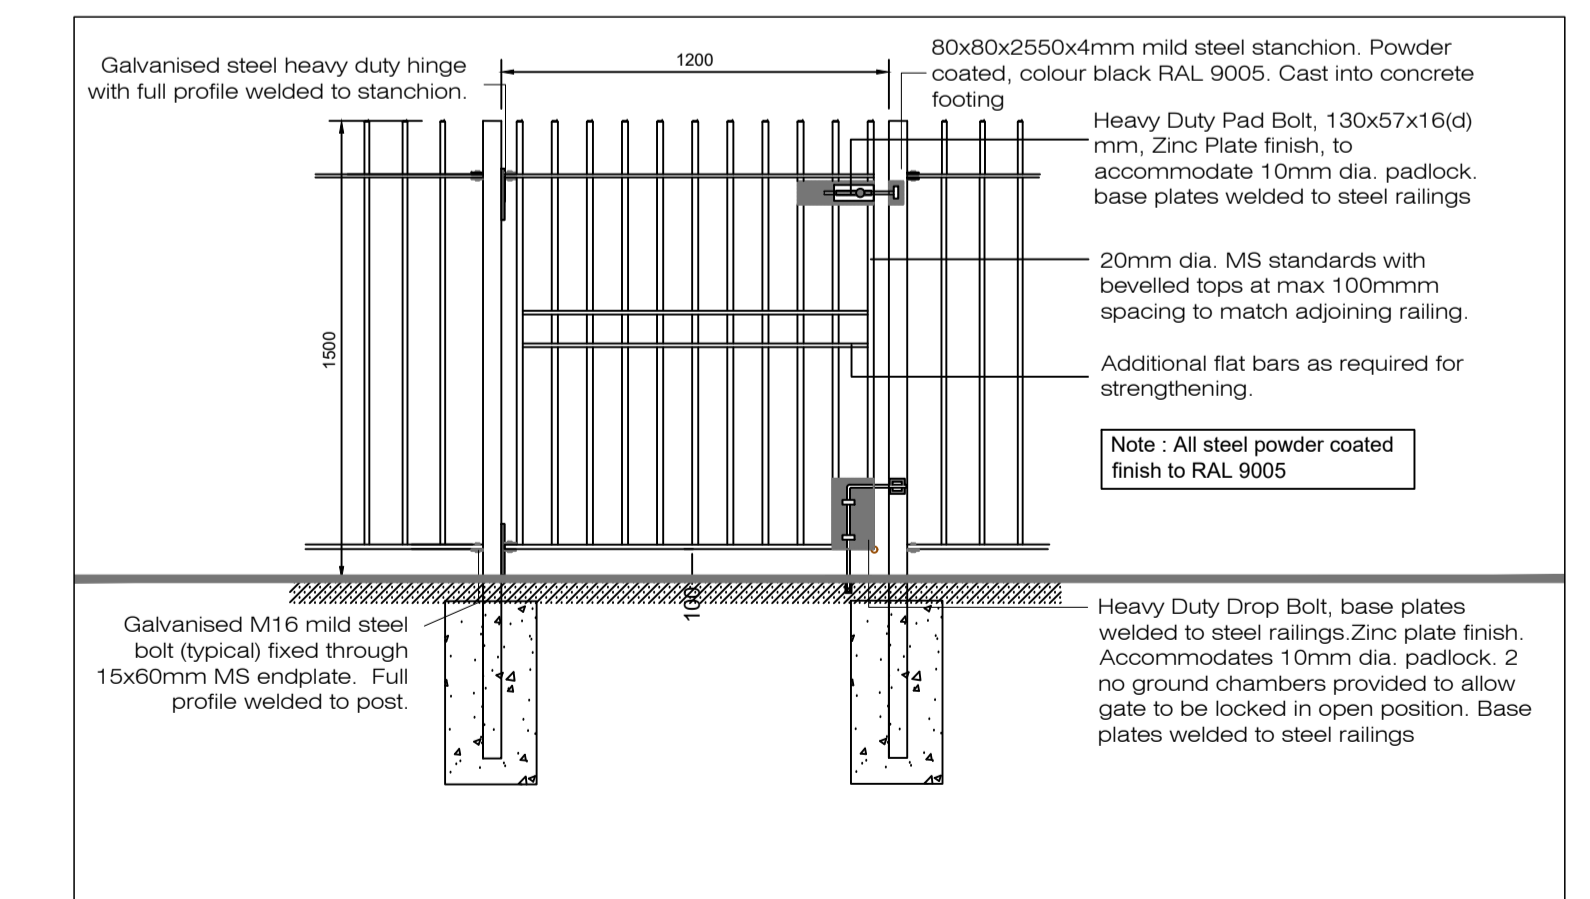

04 Detail of 1.5m high pedestrian gate in steel railing scale 1:25

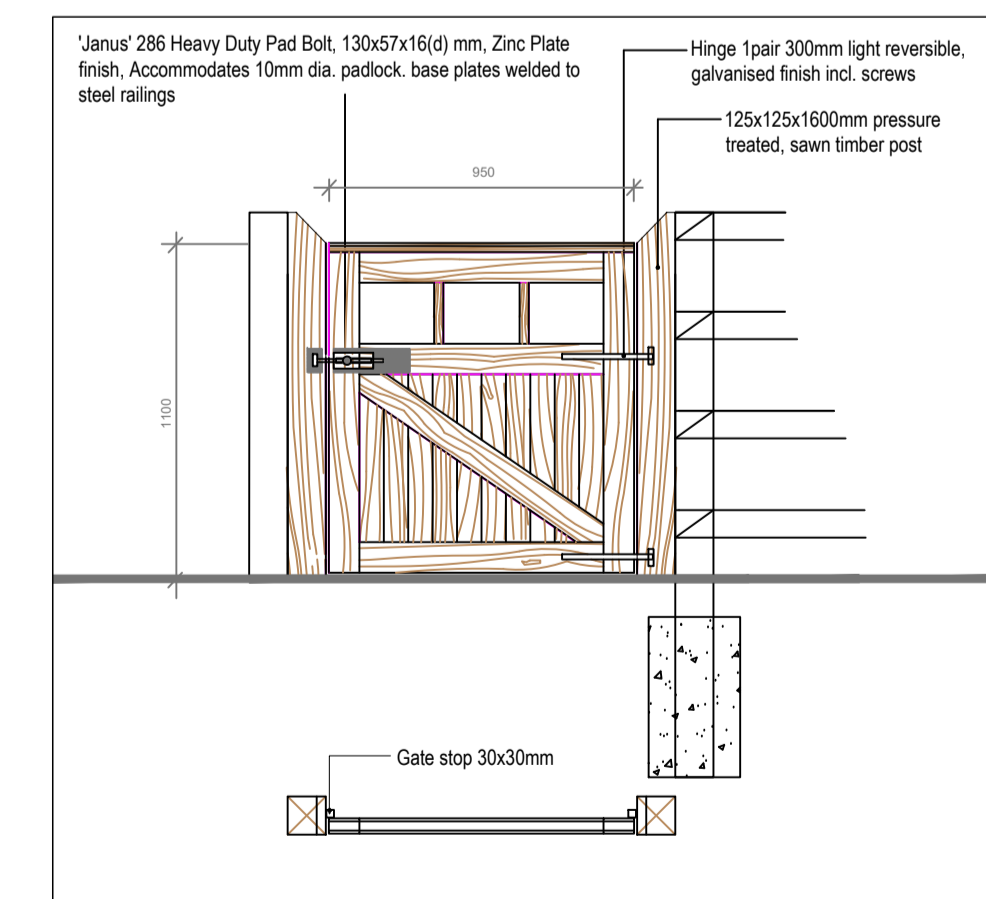

05 Detail of 1.1m high timber gate scale 1:25

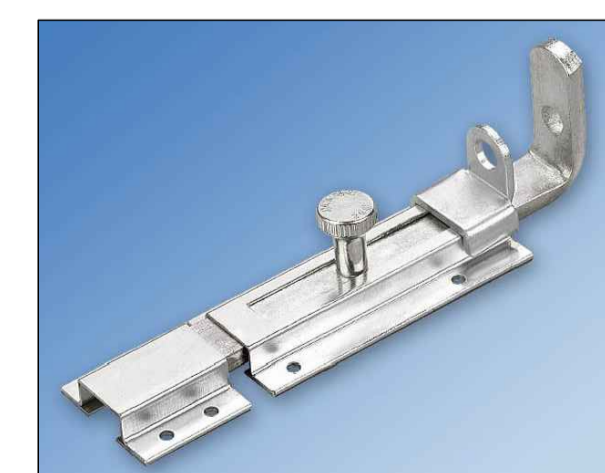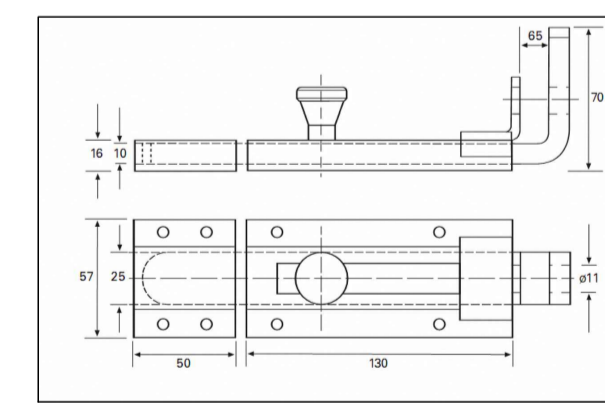

Sliding Bolt Lock Detail - scale N.T.S.

REV	DATE	DRAWN	DESCRIPTION

THIS DRAWING IS COPYRIGHT ©
DO NOT SCALE
figured dimensions only to be taken from this drawing

NO	DESCRIPTION	Scale	As Shown @ A1	Status	COMPLIANCE
001	Proposed Date Centre Edge Connex DUB05	31.03.23			
002	Public Access and Control to Biodiversity Park	0401			

4 Main Street
Raheny
Dublin 5
E: info@kfa.ie W: www.kfa.ie