

ADDRESS:
3D Core C, Block 71, The Plaza,
Park West, Dublin 12, D12 F9TN.

EMAIL:
info@enviroguide.ie


PHONE:
+353 (01) 5654730

WEBSITE:
www.enviroguide.ie



- LEGEND:**
- 1 - Recreational lawn - medium grass cutting
 - 2 - Tree-shrub hedge to protect and frame the lawn
 - 3 - Existing paved area to the east of the house
 - 4 - Visual framing structure of the car parking
 - 5 - Existing south access
 - 6 - Stone-paved access
 - 7 - Children's equipment area (grass covered)
 - 8 - Outdoor dining area
 - 9 - Outdoor reading area and firepit
 - 10 - Framing beds coated with aromatic species
 - 11 - Pollinator friendly perennial planting
 - 12 - Maintenance route/access to the rest of the garden
 - 13 - Protection and framing tree-shrub hedges
 - 14 - Consolidation of hedgerow
 - 15 - Proposed SUD's

- TREES**
- Ac - *Acer campestre* (Field maple)
 - Ag - *Alnus glutinosa* (Alder)
 - Bp - *Betula pendula* (Birch downy)
 - Qp - *Quercus petraea* (Oak sessile)
 - Qr - *Quercus robur* (Oak pedunculate)
 - Pa - *Prunus avium* (Cherry wild)
 - Pp - *Prunus padus* (Cherry bird)
 - Ps - *Pinus sylvestris* (Scots pine)
 - Sa - *Salix alba* (Willow eared)
 - Tb - *Taxus baccata* (Yew)
 - Ug - *Ulmus glabra* (Wych elm)
- SHRUBS**
- Au - *Arbutus unedo* (Strawberry tree)
 - Ca - *Corylus avellana* (Hazel)
 - Cm - *Crataegus monogyna* (Hawthorn)
 - Ee - *Euonymus europaeus* (Spindle)
 - Fa - *Frangula alnus* (Alder buckthorn)
 - Ia - *Ilex aquifolium* (Holly)
 - Vo - *Viburnum opulus* (Guelder rose)
 - Ps - *Prunus spinosa* (Blackthorn)
 - Rc - *Rosa canina*
- Other Legend Items:**
- Tall Lawn
 - Medium-cut lawn
 - Understorey planting
 - Sub shrubs and herbaceous (pollinators)
 - Sub shrubs and herbaceous (aromatics) and bulb planting
 - Shade tolerant planting
 - Preserved Trees

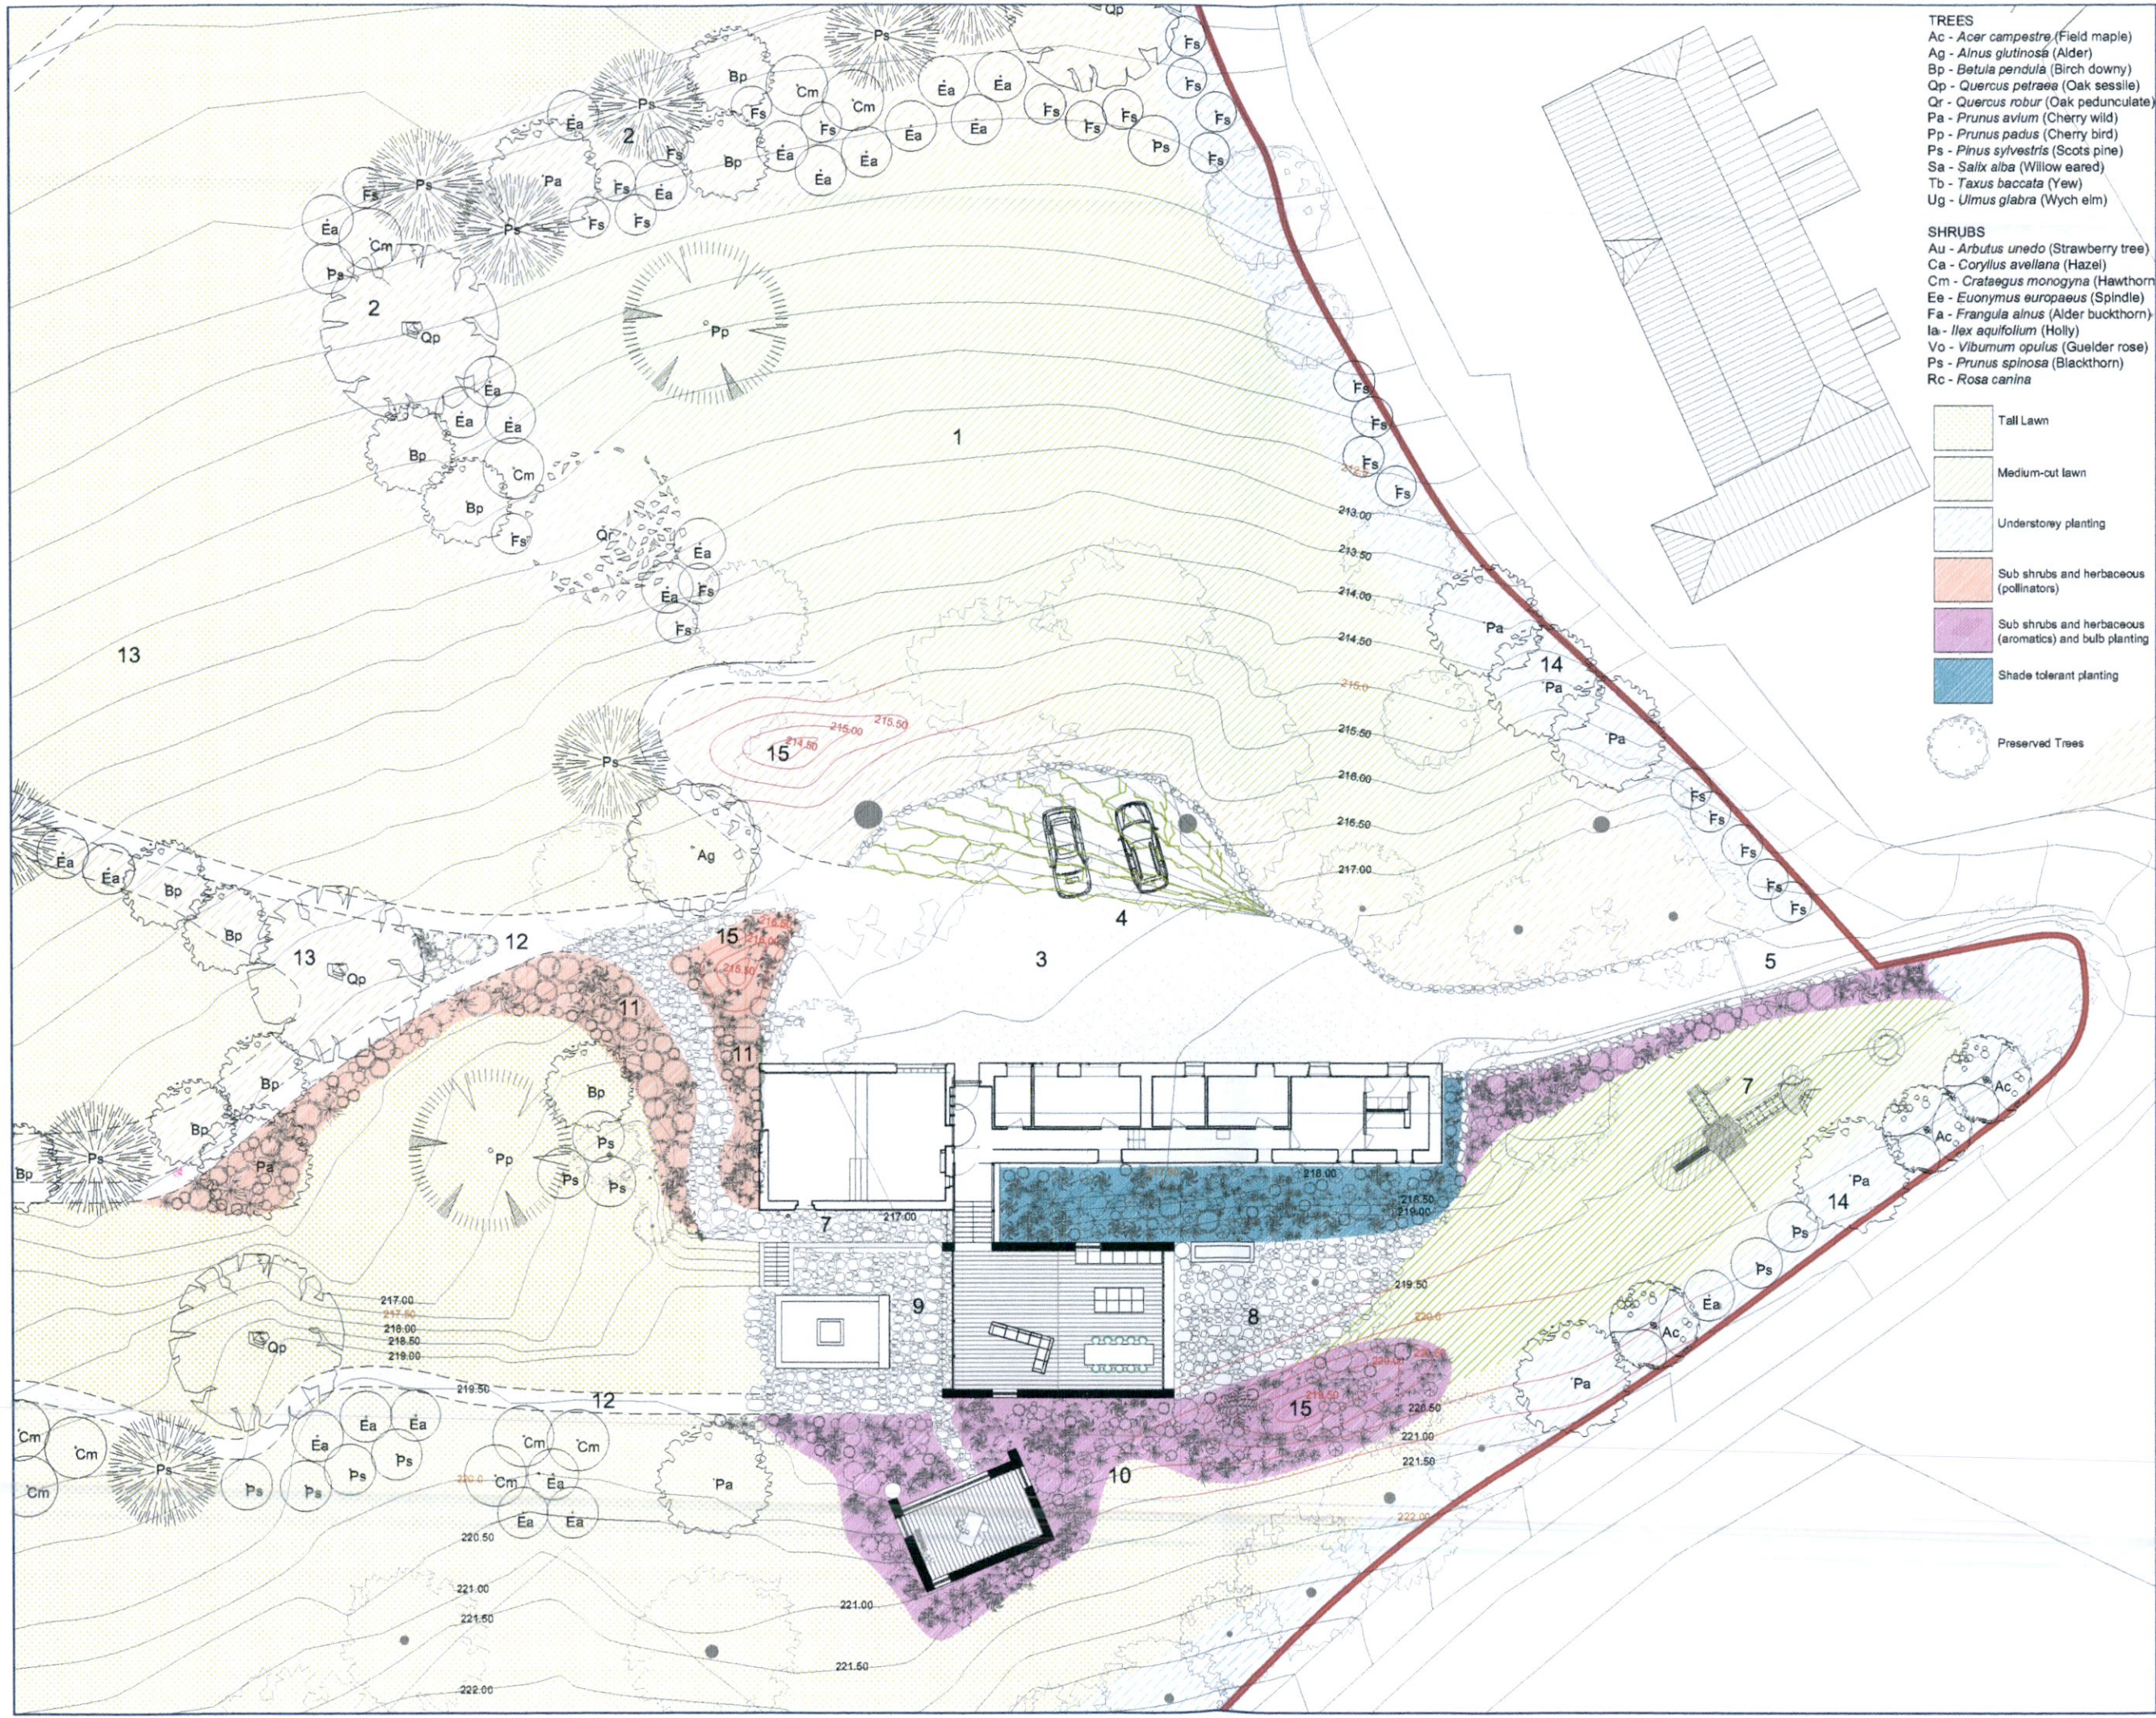

Cottbrook

CLIENT:
Alida Stewart & John McGrane

LOCATION:
Cottbrook, Castlekelly,
Bohernabreina

DEPARTMENT:
Landscape

DRAWING TITLE:
Landscape Plan

DRAWING STATUS:
Final

DRAWN BY: NC CHECKED: RH

DRAWING NO: P-03 DATE: 15/05/2023

SCALE: 1:300 @ A3

Copyright for all drawings and documents prepared by Enviroguide Consulting shall remain the property of Enviroguide Consulting. Figured dimensions ONLY to be taken from this drawing. All scaled measurements are dependent on accuracy of original source. Enviroguide Consulting does not accept responsibility for 3rd party additions to this drawing.