



PLAN & SECTION OF PROPOSED SOAKAWAY  
SCALE : NTS

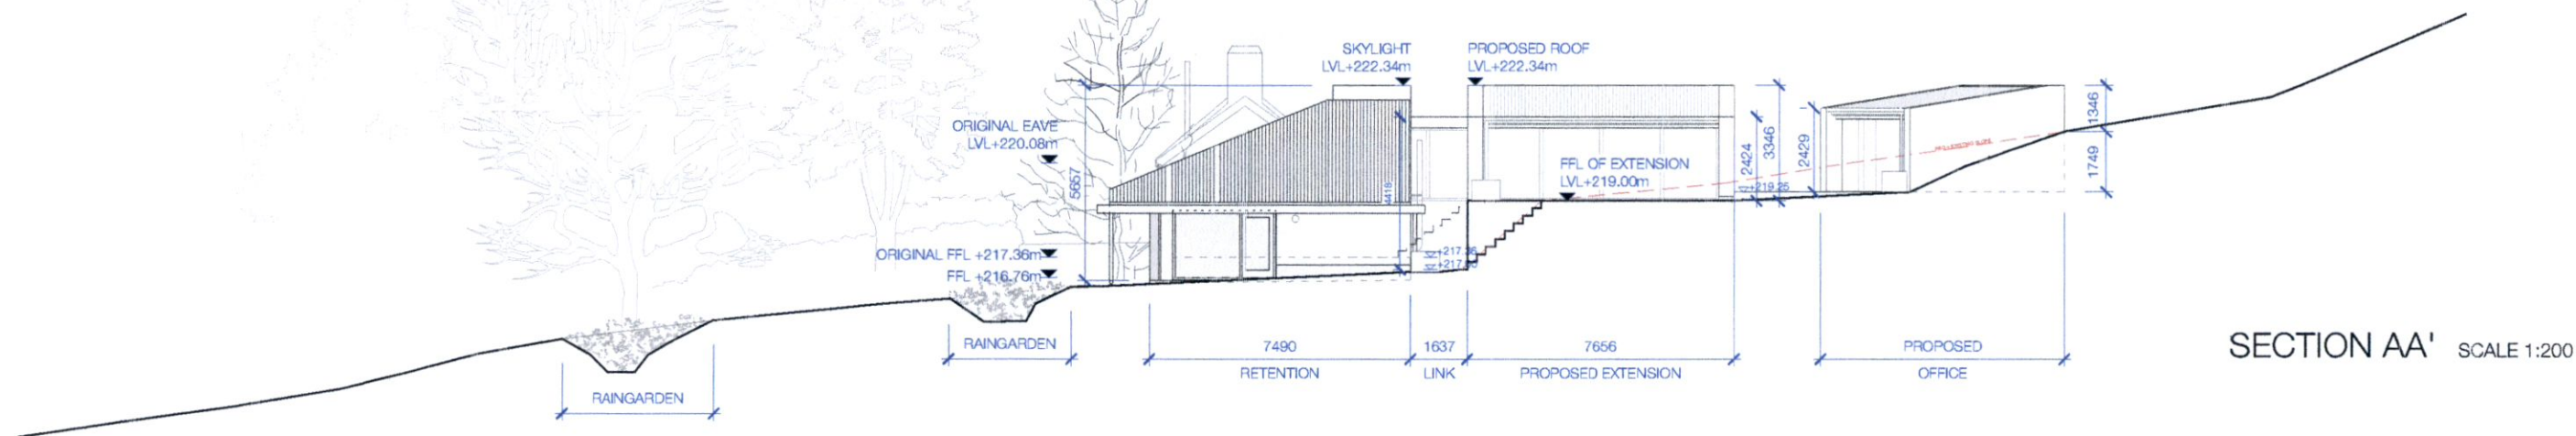

SECTION AA' SCALE 1:200

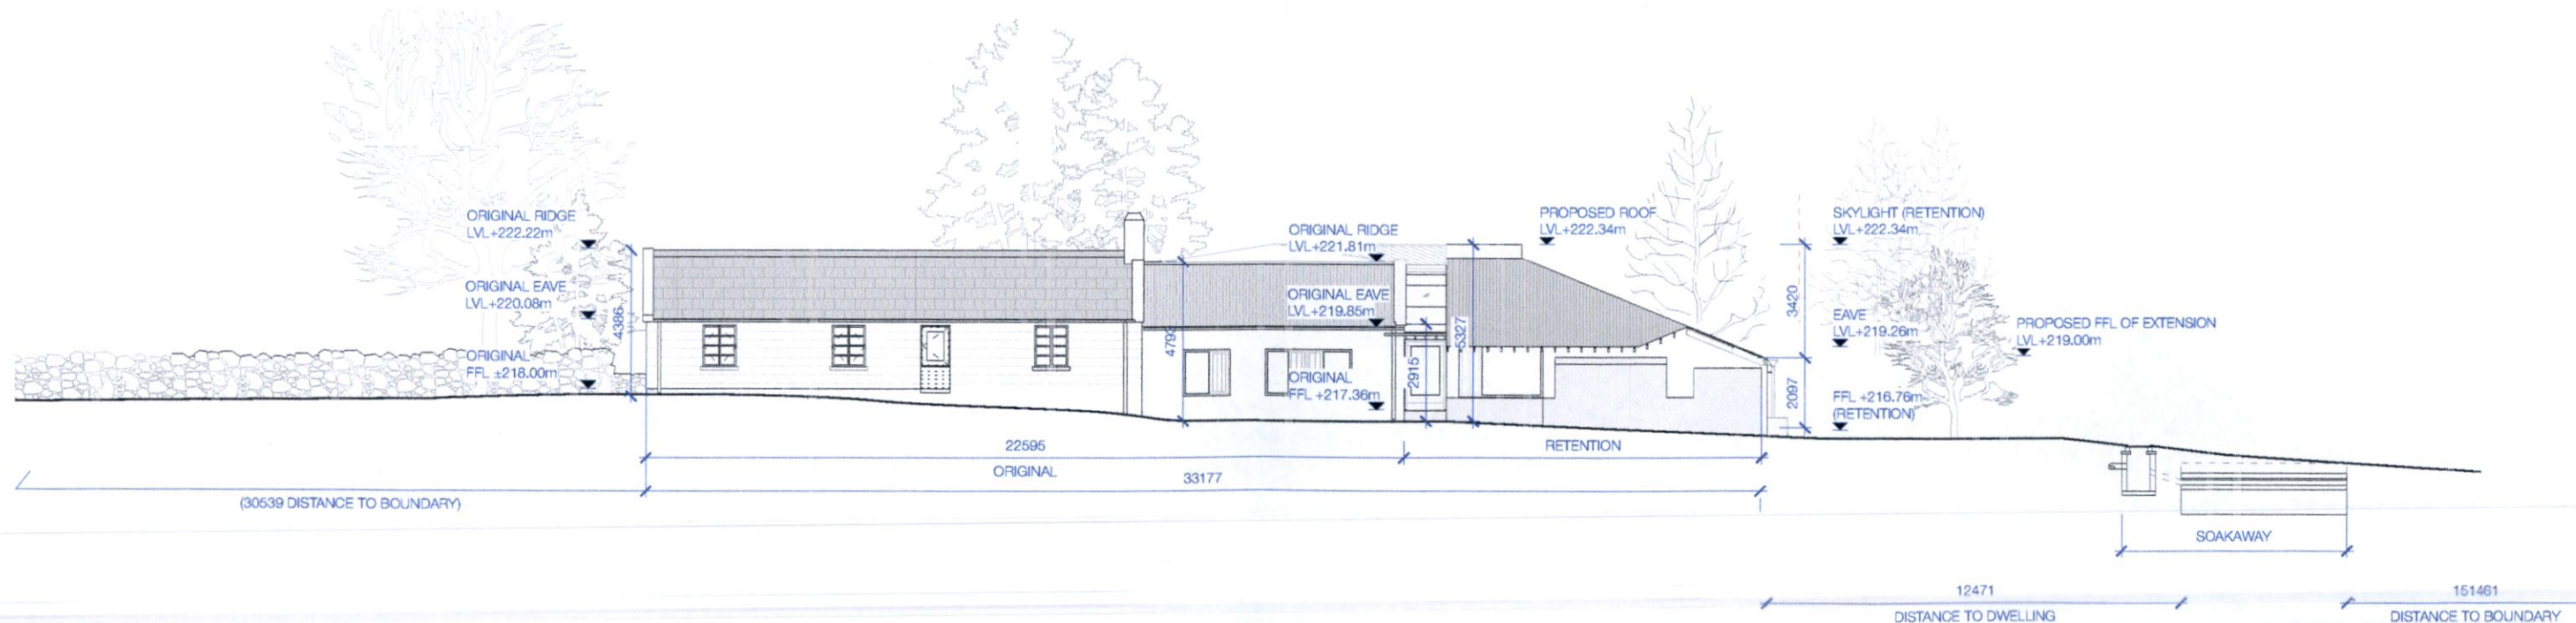

SECTION BB' SCALE 1:200

PROPOSED SITE SECTIONS SCALE 1:200

# DRAINAGE

COTTBROOK, CASTLEKELLY, BOHERNABREENA

PLANNING RFI

MARCH 2023

REV RFI

DWG NO

P 151