


KEY PLAN NTS

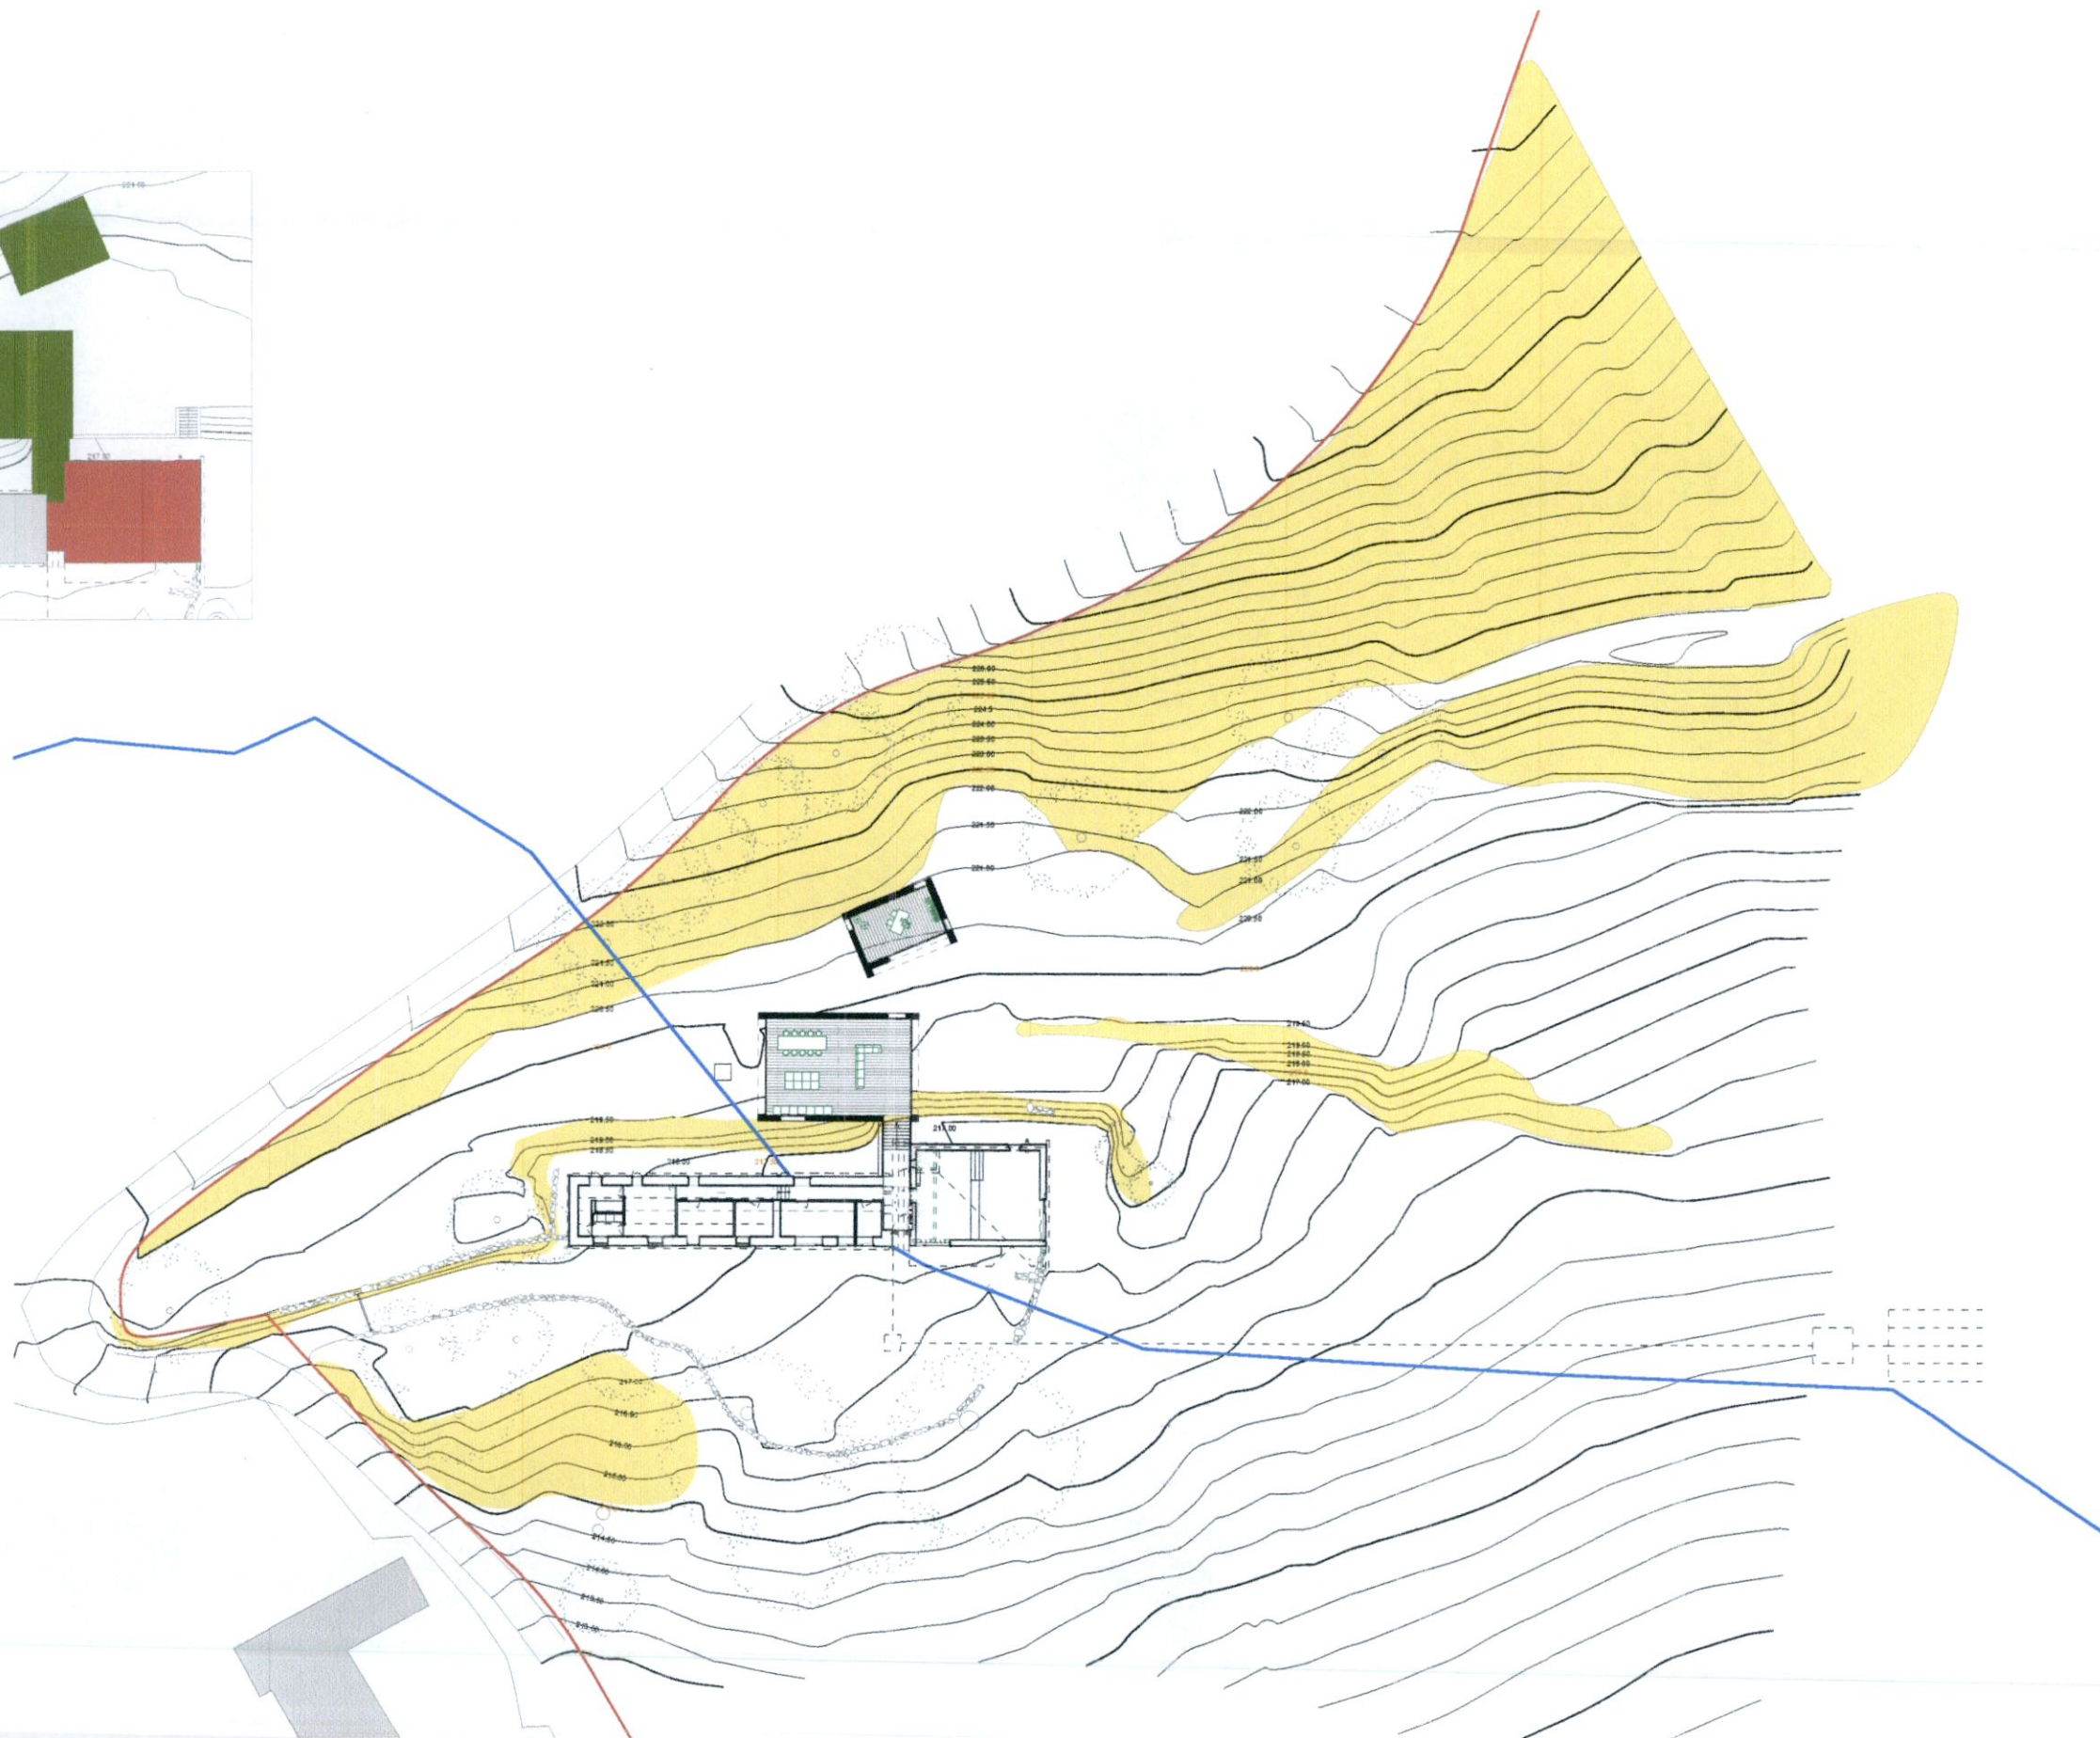

RETENTION & PROPOSED SCHEME W/ TOPOGRAPHICAL SURVEY > 20% SLOPE

AREAS WITH A SLOPE IN EXCESS OF 20 DEGREES HAVE BEEN HIGHLIGHTED IN YELLOW
 100m ZONE FROM STREAMS

PROPOSAL W/ TOPOGRAPHICAL SURVEY > 20% SLOPE SCALE 1:500

COTTBROOK, CASTLEKELLY, BOHERNABREENA

PLANNING RFI

MARCH 2023

REV RFI

DWG NO

P 157