


A SECTION A-A
SCALE 1 : 100

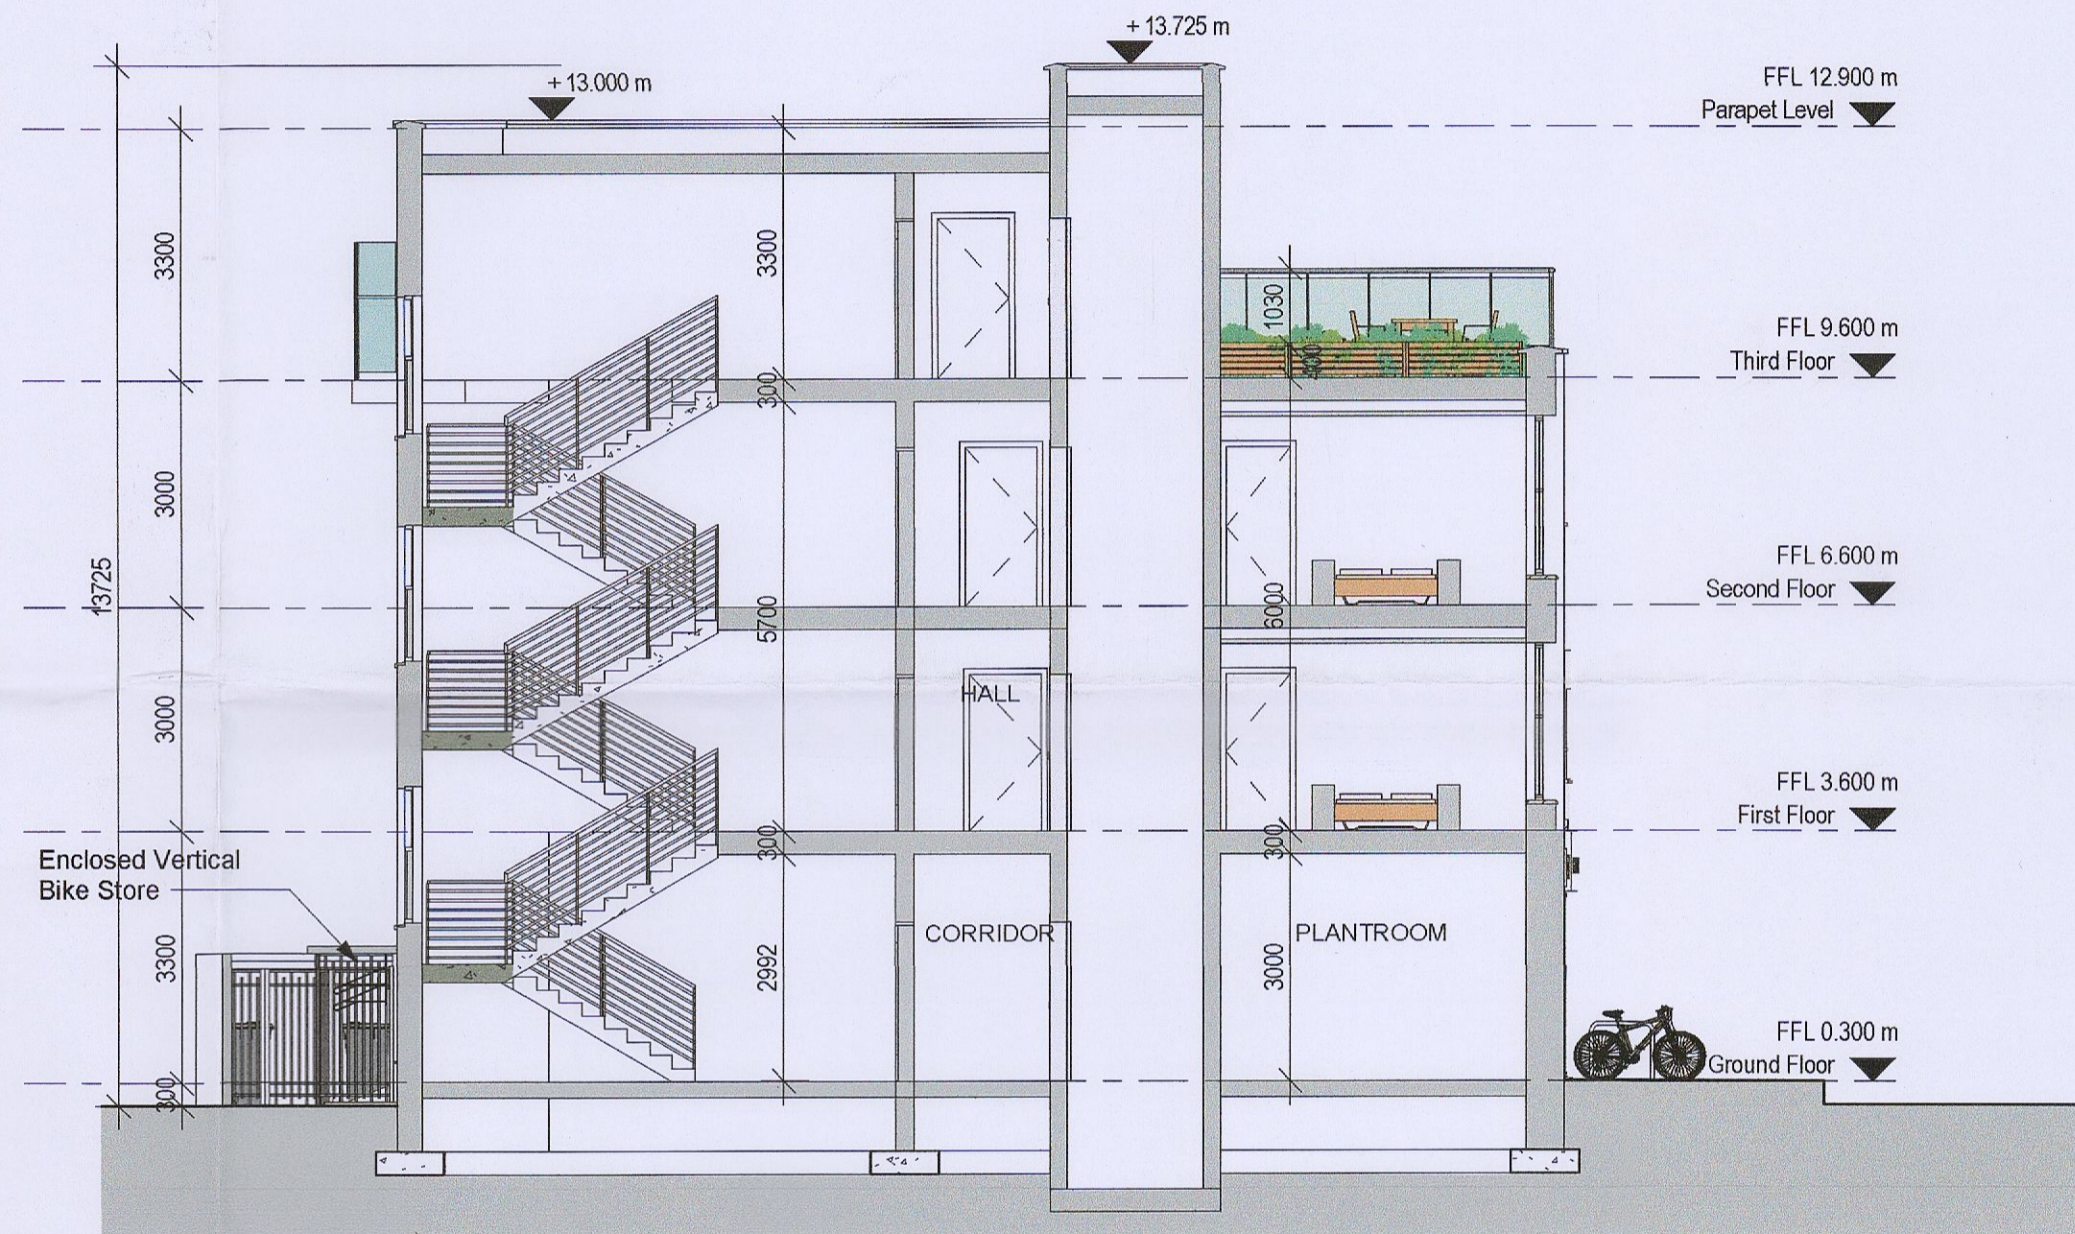

B SECTION B-B
SCALE 1 : 100

NOTES:
© This drawing is copyright. Figured dimensions only to be taken from this drawing. All dimensions to be checked on site. Module Design Ltd to be informed of any discrepancies before work proceeds.

REV	DATE	DESCRIPTION	ISSUED
A	2022.10.07	Issued for Planning to SDCC	ZE
B	2023.03.28	Issued for Further Information to SDCC	ZE
C	2023.06.06	Issued for Planning Appeal to An Bord Pleanála	ZE

CLIENT NAME: ALAN & MONICA HOLMES			
DRAWN: ZE	CHECKED: MON	PAGE SIZE A2	
DRAWING NO. PTW - MD - SE - 00 - DR - A - P5001			
Project	Originator	Level	Location
Type	Role	Number	

PROJECT NAME PROPOSED MIXED USE DEV. AT PAINTWORLD, 1-2 BALLYMOUNT ROAD LOWER, DUBLIN 12			
DRAWING TITLE PROPOSED SECTIONS			
PROJECT NO. 21122	DATE: January 2022	SCALE 1 : 100	REV C

MODULE
ARCHITECTURE | DESIGN | PROJECT MANAGEMENT
1st Floor, 2 Chapel Hill, Lucan, Co. Dublin
t: +353 1 532 5078 e: hello@module.ie w: www.module.ie

STATUS
PLANNING APPEAL REG. REF. SD22A/0406