


STORMTECH CHAMBER DETAIL AT SECTION A-A (N/S)

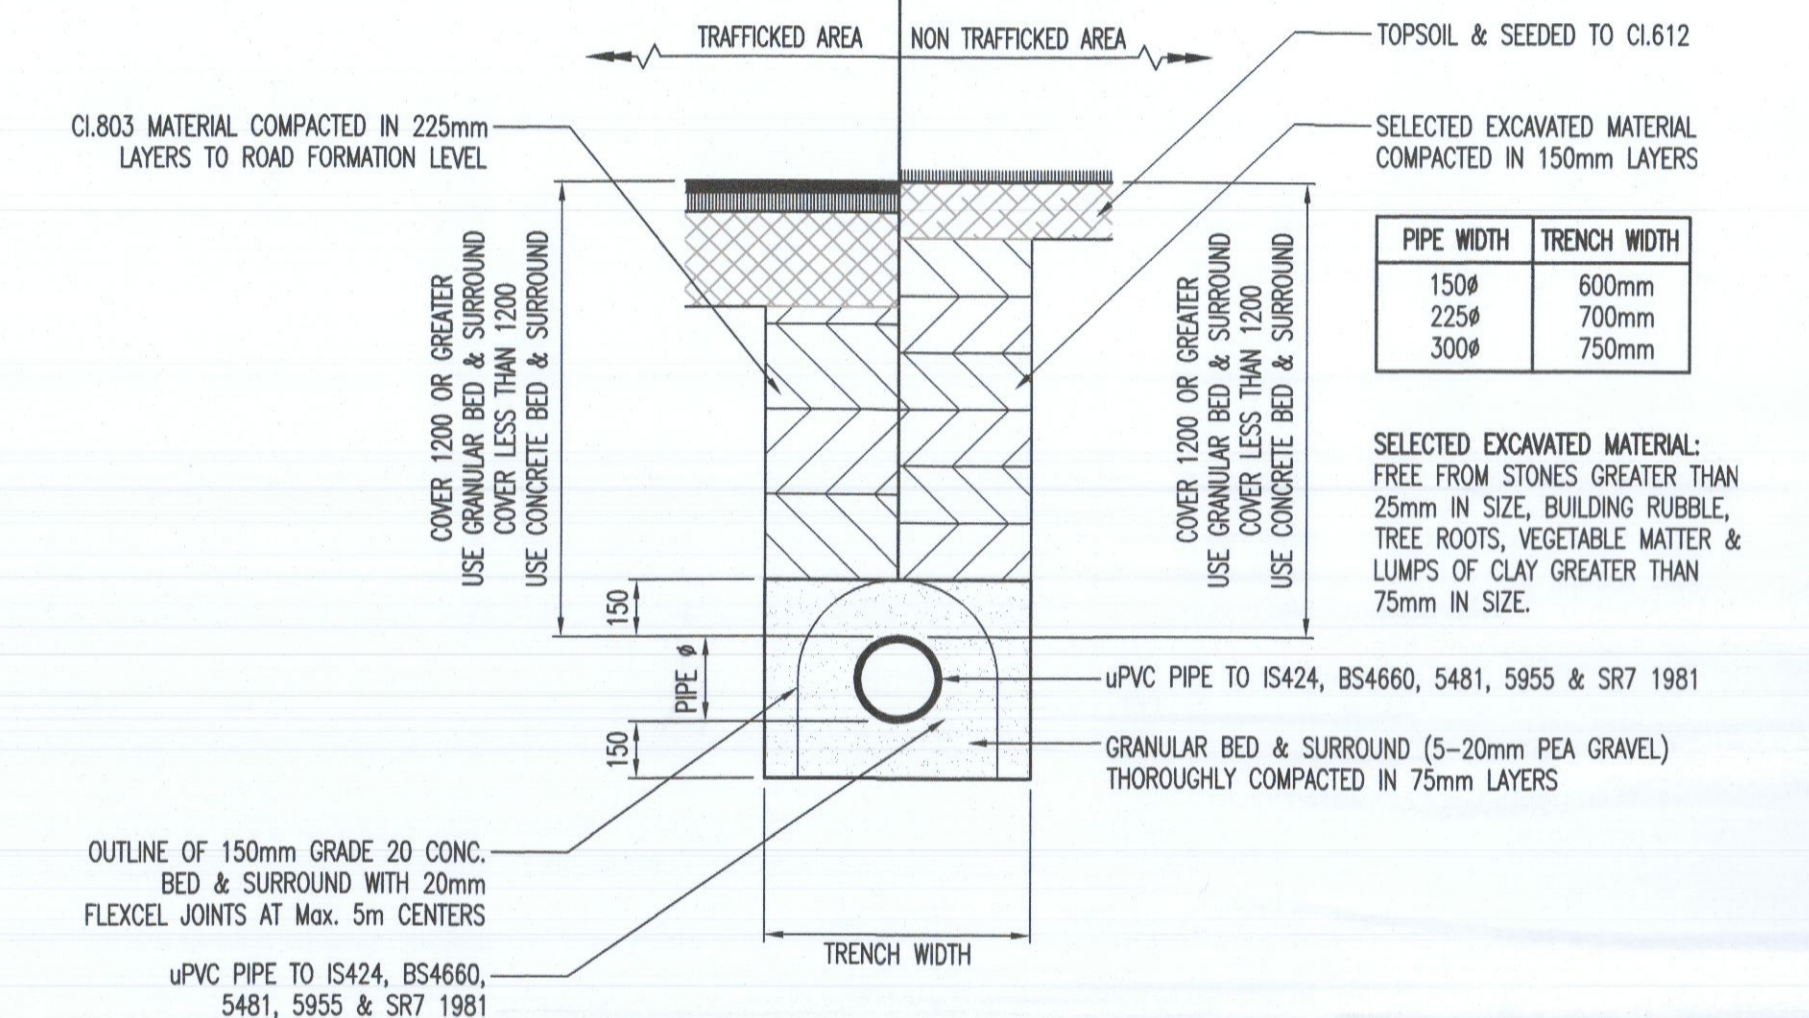

TYPICAL MAIN DRAINAGE TRENCH (N/S)

PK	01/02/20	PK	PK	ISSUED FOR PLANNING ADDITIONAL INFORMATION
Rev	Date	By	Chk	App
Drawing Status				
PLANNING AI				
As To				
BLOCK B4, SITE B				
SITE B				
AERODROME BUSINESS PARK,				
COLLEGLAND RATHCOOLE, Co. DUBLIN.				
Drawing Title				
DRAINAGE AND WATERMAIN LAYOUT				
Architect/Client				
DE LA SALLE LIMITED				
KAVANAGH BURKE CONSULTING ENGINEERS				
Tel: 01 - 450 0894 Unit G3, Calmont Pk.				
Fax: 01 - 428 4340 Ballyvaughan,				
Email: pkavanagh@kavanaghburke.ie Dublin 12.				
PK	Chk'd	PK	App'd	
Scale: 1:200	Date: NOVEMBER 2022			
Sheet No: D1119-3	Drawing No: D300	Rev: PL4		