
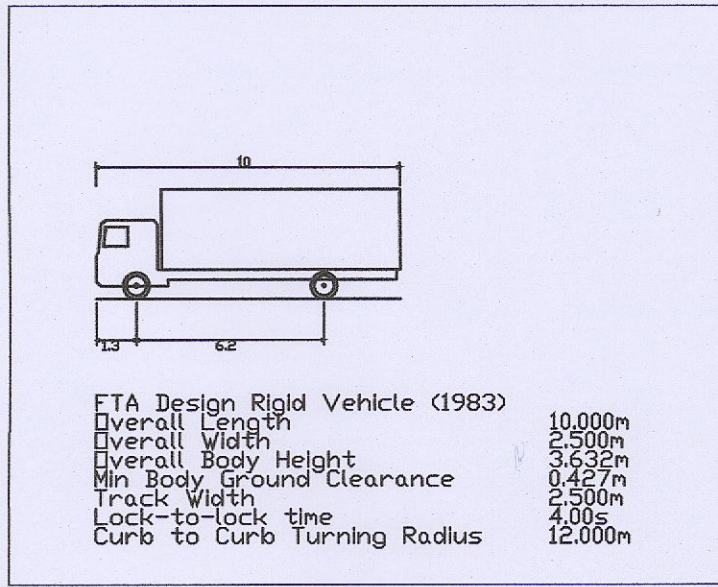


PROPOSED SITE ACCESS TURNING SIMULATIONS  
SCALE 1:250

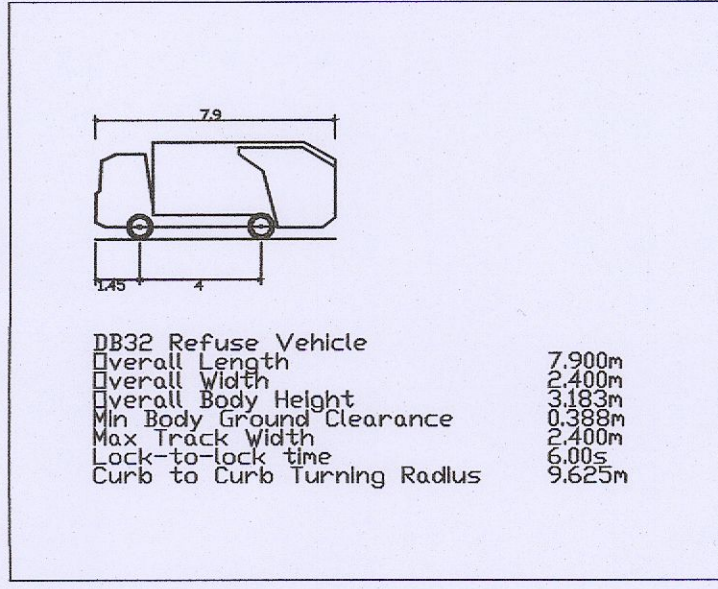

- 1) COPYRIGHT AND OWNERSHIP OF THIS DRAWING IS VESTED IN HORGANLYNCH, WHOSE PRIOR WRITTEN CONSENT IS REQUIRED FOR ITS USE, REPRODUCTION OR FOR PUBLICATION.
- 2) THIS DRAWING IS TO BE READ IN CONJUNCTION WITH ALL RELEVANT ARCHITECTS, SERVICES ENGINEERS AND HORGANLYNCH DRAWINGS, DETAILS AND SPECIFICATIONS.
- 3) ALL DIMENSIONS TO BE CHECKED ON SITE AND ANY DISCREPANCY TO BE REPORTED TO THE ARCHITECT / ENGINEER. FIGURED DIMENSIONS ONLY TO BE USED. DRAWINGS NOT TO BE SCALED. ALL LEVELS ARE STRUCTURAL UNLESS OTHERWISE NOTED.
- 4) THIS DRAWING TO BE READ IN CONJUNCTION WITH ALL HL DRAWINGS AND SPECIFICATIONS

REV	BY	CHKD.	DATE	DESCRIPTION
0	KL	NF	19.10.22	ISSUED FOR PLANNING
1	KL	NF	11.04.22	RESPONSE TO PLANNING RFI

L:\GUL1201-WPCAD\CL12-V1-XXX-DR-HLCE-CE-0009.dwg 13/6/2023 11:21 - A1  
PROJECT  
RESIDENTIAL DEVELOPMENT AT SCHOLARSTOWN DUBLIN

DRG. TITLE  
PROPOSED VEHICLE TURNING SIMULATION

SCALE AS SHOWN (@ A1)	DRAWN BY KL	CHECKED BY KC	APPROVED BY KC
-----------------------	-------------	---------------	----------------

**Horganlynch**  
Consulting Engineers  
Tollengana, Blackrock Road, Cork.  
t: +353 21 4936100  
e: cork@horganlynch.ie  
www.horganlynch.ie

DWG: CL12-V1-XXX-DR-HLCE-CE-0009

HL PROJECT REF.	STATUS	REVISION
CL12	P3	1