



Legend:
Soft Landscape Elements:
(Refer to supporting Planting Plan and Details)


- Site boundary
- Existing trees and hedgerows retained
- Proposed trees
- Proposed specimen shrubs
- Grid tree planting to open space
- Proposed hedge planting
- Proposed shrub planting
- Rear garden grass
- Naturalised bulb planting in grass areas
- Amenity grass/lawn area
- Meadow grass with wildflower species
- Mounding/ Contours/ Levels
- Woodland mix planting
- Proposed native hedge
- Meadowlands
- Water edge planting
- Wet Wildflower meadow
- Miyawaki Planting refer to LD-04-PP for details

Hard Landscape Elements:


- Paving to driveways within private ownership for details refer to Engineers drawings
- Paved raised table in buff/red pavior sized at 100x200x80mm depth in accordance with the SDCC's requirements
- Footpath - Bitmac with concrete edge see LD-06-PP for details
- Shared surface - porous asphalt for details refer to Engineers drawings
- Paving to front garden
- Seating to open space see LD-05-PP for details
- Light posts (set in hardscape) for details refer to engineers drawings
- Attenuation tank for details refer to Engineers drawings
- Watermain for details refer to Engineers drawings
- Way leave for details refer to Engineers drawings
- Play equipment (Vinci-play-Robinia) or similar & approved (for all age group) set on rubberised grass matting for details refer to dwg. PRP-01-PP, PRP-02-PP, LD-05-PP
- Exercise equipment (silownie zewntrzne.eu) or similar and approved, set in tiger mulch for details refer to dwg. LD-06-PP and LD-07-PP
- Bicycle parking (base in brushed concrete) for details refer to dwg. LD-05-PP
- 3no. 1FM Schwegler Bat/swift boxes location to be agreed with Ecologist refer to dwg. LD-05-PP
- Root barrier (1.5m min depth) refer to LD-05-PP for details
- Bin storage refer to Architects drawings
- Pond pond profiling to engineers drawings and details
- Services for details refer to Engineers drawings
- Swale and filter drain for details refer to LD-01-PP dwg and Engineers drawings
- Proposed tree pits on the road (SUDS tree pits) refer to LD-03-PP for details

Boundary details associated with the residential units are to architects details. For all site perimeter details refer to BP-01-PP and associated details.

All contouring and reprofiling details of the southern open space refer to engineers drawing no. 60659192-ACM-01-00-DR-CE-10-0701

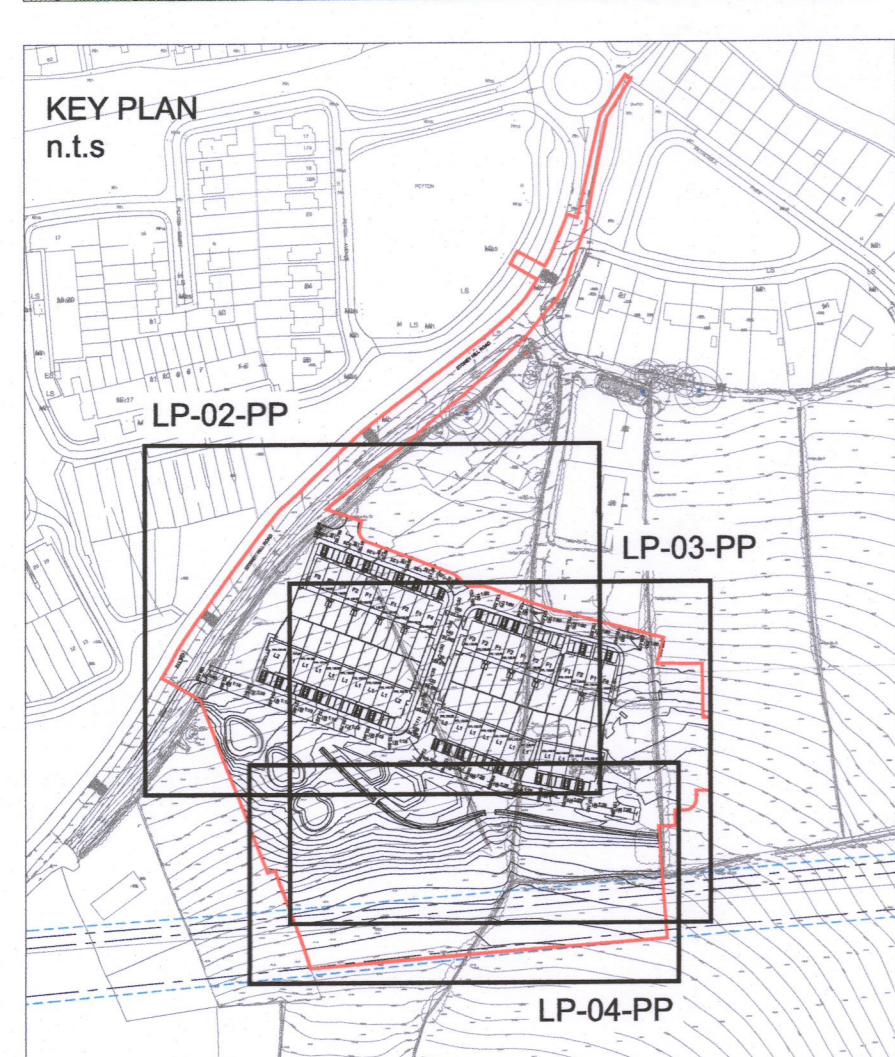

Rev.	Date	Note
00	0000-00-00	00

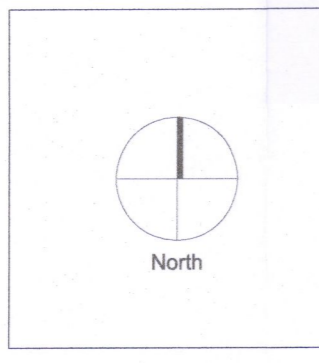

General Notes:
Refer to supporting landscape details, landscape sections for further landscape proposals.
Refer to supporting tree constraints drawing, tree survey and arboricultural assessment for relevant tree retention/removal information.

Doyle & O'Troigh Landscape Architecture

Project Name: Residential Development, Stoney Hill Road, Rathcoole
Drawing Name: Landscape plan 2/3

Status: Planning
Drawing No: LP-03-PP

Project No: 18-008
Revision No: 00

Scale: 1:250
Date: 20.04.2023
Drawn By: KG
Checked By: LD

Linda Doyle
Director
+353 (0)87 267 4196
linda@doyle-otroigh.com

Daire O'Troigh
Director
+353 (0)86 300 3499
daire@doyle-otroigh.com

Office Address
Pembroke House
28-29 Upper Pembroke St
Dublin 2

Contact
mail@doyle-otroigh.com
+353 (0)1 808 7782