



Note
 See Planting drawings for all planting species,
 type, quantity, location and density.
 See LD-01-PP for planting details.
 See Softworks Specification for all planting
 and aftercare details.


TREATMENT 1 - to tree planting

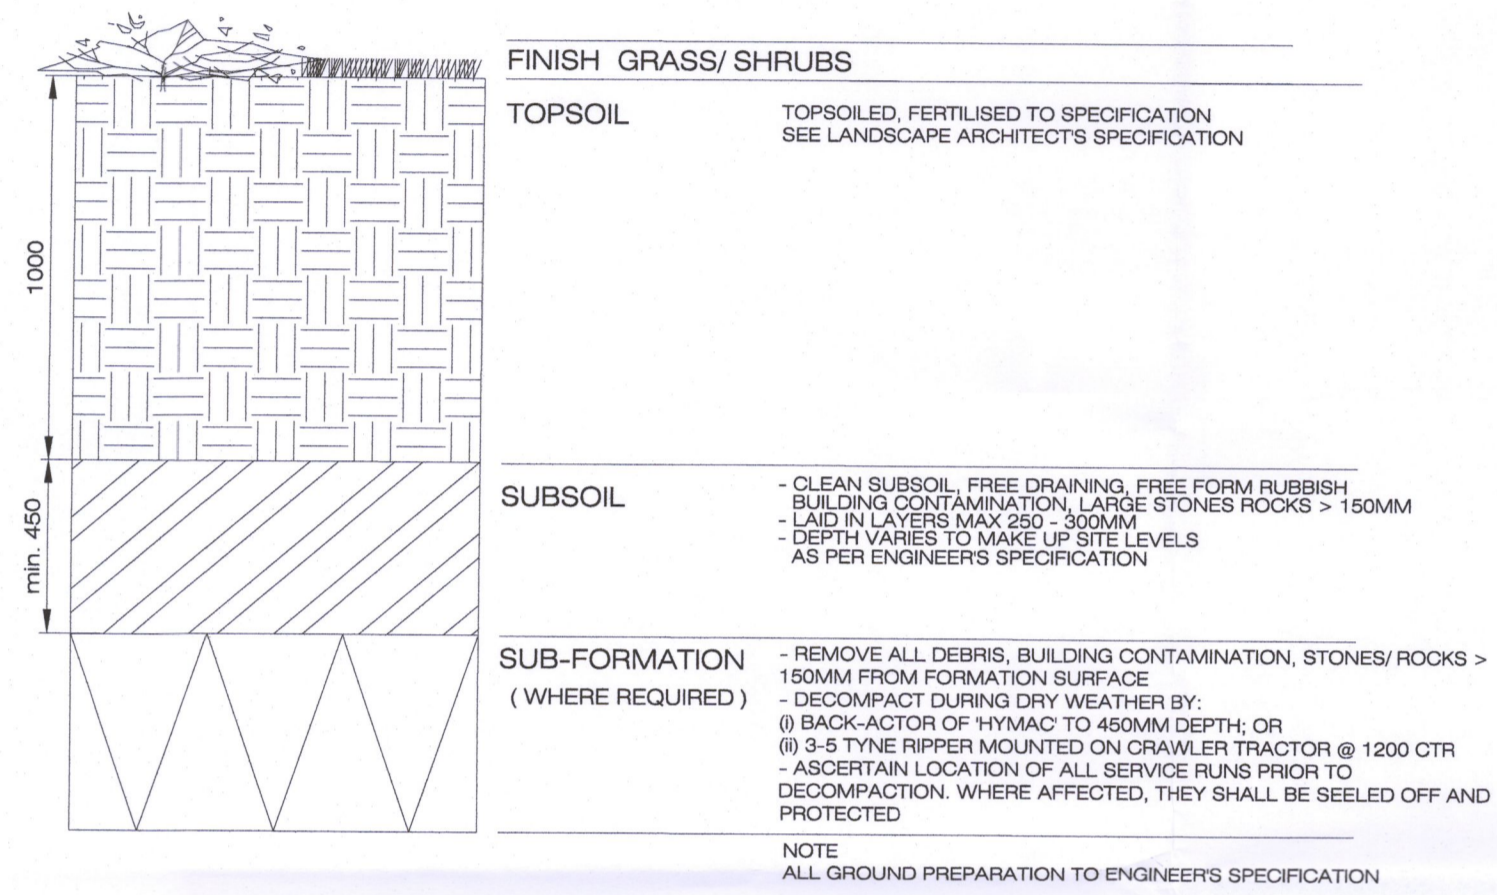

TREATMENT 2 - to shrub planting areas

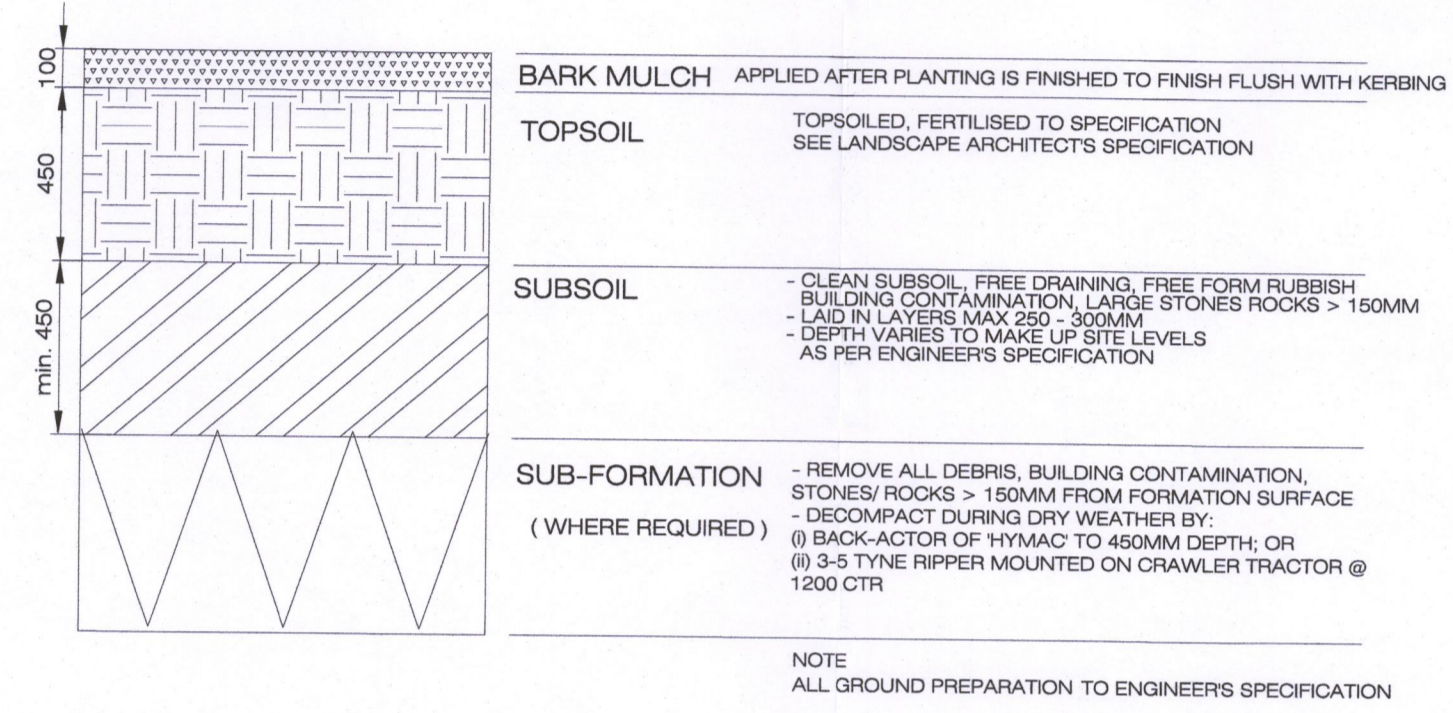


TREATMENT 3 - to grass planting areas

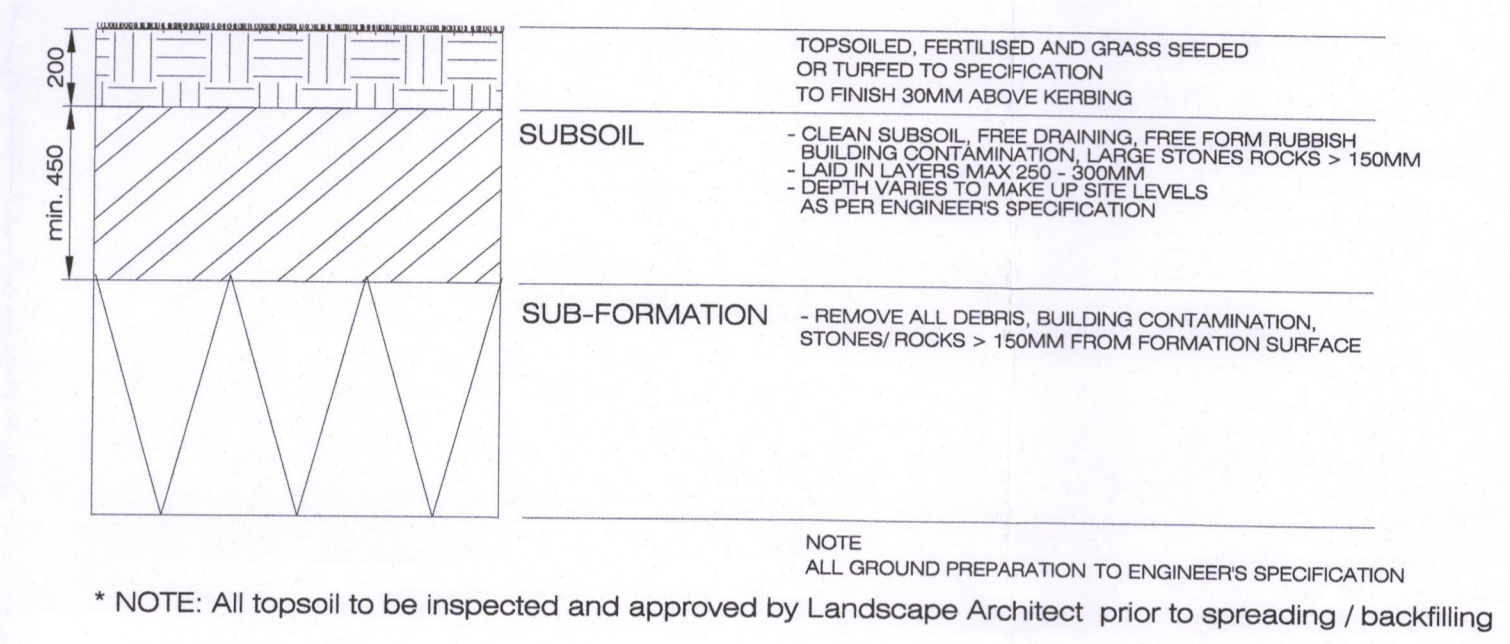

D 01 LD-02-PP Topsoil depths to planted areas
 Scale @ 1:20

Rev.	Date	Note
00	0000-00-00	00

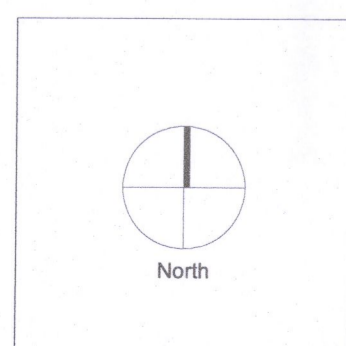

General Notes:

Doyle & O'Troithigh Landscape Architecture

Project Name	Residential Development, Stoney Hill Road, Rathcoole	Drawing Name	Soft Landscape details 02
Status	Planning	Drawing No	LD-02-PP
Project No	18-008	Revision No	00
Scale	1:20	Drawn By	KG
Date	31.03.2023	Checked By	LD

Linda Doyle Director +353 (0)87 287 4196 linda@doyle-otroithigh.com	Davin O'Troithigh Director +353 (0)86 300 3493 davin@doyle-otroithigh.com	Office Address Pembroke House 26-28 Upper Pembroke St Dublin 2	Contact mail@doyle-otroithigh.com +353 (0)1 608 7782
--	--	---	--