

ISO A1 594mm x 841mm
 Approved: LS
 Checked: JC
 Drawn By: KM
 Project Management Initials:
 Last saved by: LAURA.SHAUGHNESSY(2023-02-27) Last Plotted: 2023-04-14
 Filename: I:\AECOM\NET\COM\PLANS\MEAD\DU\LIN-EDBL\Z\LEGACY\WEB\Z\PP001\DATA\TADS\PROJECTS\60659192_STONEYHILL\000_CAD_CIS\04_CEO1_WIP02_SHEETS\60659192-ACM-01-00-DR-CE-10-0001.DWG




PROJECT
 PROPOSED RESIDENTIAL
 DEVELOPMENT AT LANDS AT
 STONEY HILL ROAD, RATHCOOLE,
 Co. DUBLIN

CLIENT
 ROMEVILLE DEVELOPMENTS LTD.

CONSULTANT
 AECOM
 4th Floor Adelphi Plaza,
 George's Street Upper,
 Dun Laoghaire,
 Co Dublin
 Tel: +353 (0)1 696 6220
 www.aecom.com

- NOTES**
- THIS DRAWING IS TO BE READ IN CONJUNCTION WITH ALL OTHER RELEVANT ARCHITECTURAL AND ENGINEERING DRAWINGS. ANY DISCREPANCIES, ERRORS OR OMISSIONS TO BE BROUGHT TO THE ATTENTION OF THE DESIGNER.
 - ALL DIMENSIONS TO BE CHECKED BY THE CONTRACTOR ON SITE PRIOR TO COMMENCEMENT OF WORKS.
 - AECOM IS TO BE INFORMED BY THE CONTRACTOR OF ANY DISCREPANCIES PRIOR TO THE COMMENCEMENT OF WORKS ON SITE.
 - DIMENSIONS OF ALL BOUNDARIES AND ADJOINING ROADS TO BE CHECKED ON SITE PRIOR TO COMMENCEMENT OF WORKS.
 - FOR TYPICAL INTERNAL ROAD & TYPICAL HOMEZONE / SHARED SURFACE CROSS SECTIONS PLEASE REFER TO DRAWINGS 60659192-ACM-01-00-DR-CE-10-0104.
 - THE FOLLOWING TOPOGRAPHICAL SURVEY WAS PROVIDED BY STANLEY RESIDENTIAL, DATED 29TH APRIL.

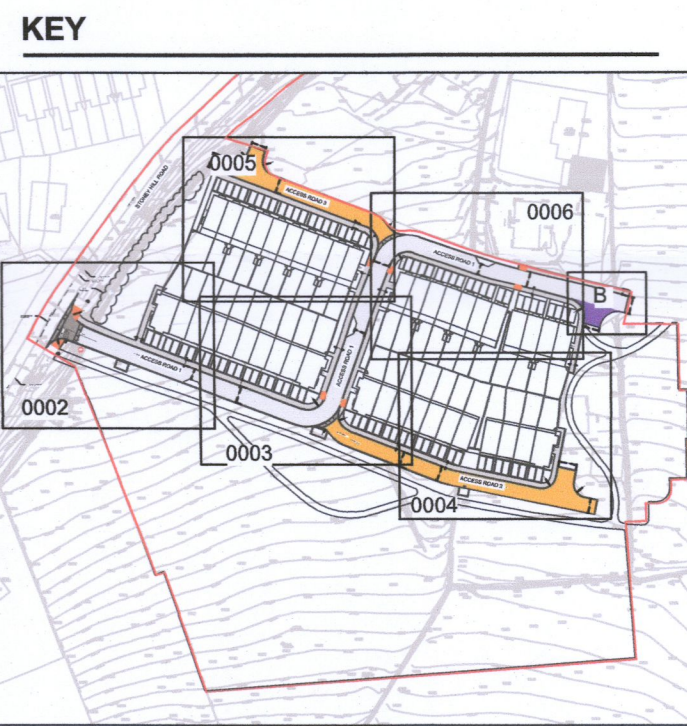

ISSUE/REVISION

I/R	DATE	DESCRIPTION
0	14.04.2023	RFI RESPONSE

PROJECT NUMBER
 60659192

SHEET TITLE
 PROPOSED
 GENERAL ARRANGEMENT
 SHEET 1 OF 5

SHEET NUMBER
 60659192-ACM-01-00-DR-CE-10-0002



LEGEND:

PROPOSED ROAD SURFACE.....	
PROPOSED FOOTPATH.....	
PROPOSED SHARED SURFACE.....	
PROPOSED RAISED TABLE.....	
EXISTING CYCLE PATH.....	
PROPOSED GRASS CRETE.....	
PROPOSED RED LINE BOUNDARY.....	
PROPOSED UNCONTROLLED TACTILE PAVING.....	

A PROPOSED GENERAL ARRANGEMENT - SHEET 1 OF 5
 0002 Scale: 1:100

ORDNANCE SURVEY IRELAND LICENCE NO CYAL50217544
 ©ORDNANCE SURVEY IRELAND / GOVERNMENT OF IRELAND