
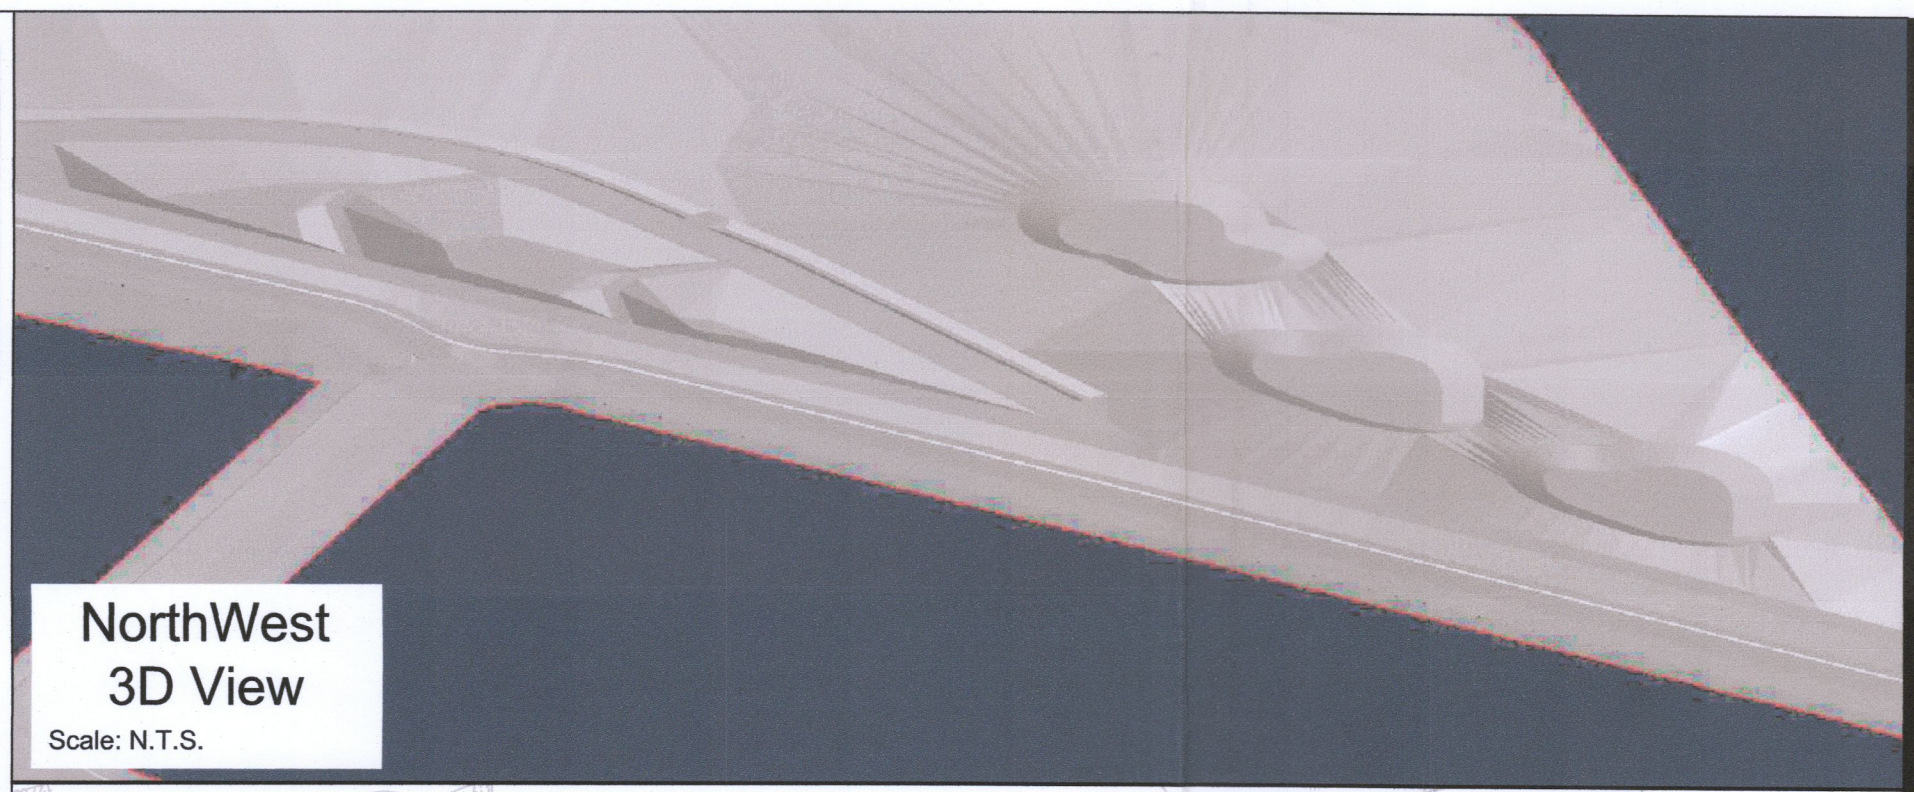


ISO A1 594mm x 841mm
 Approved: LS
 Checked: JC
 Designer: HS
 Project Management Initials: DWG
 Last saved by: MOGAREN(2023-02-23) Last Plotted: 2023-04-14
 Filename: \\NA.AECOM\NET\COM\FS\EMEA\DUBLIN\EDBL\LEGACY\IEDL2\FP01\DATA\DCS\PROJECTS\160659192-ACM-01-WIP02_SHEETS\06659192-ACM-01-00-DR-CE-10-0701.DWG

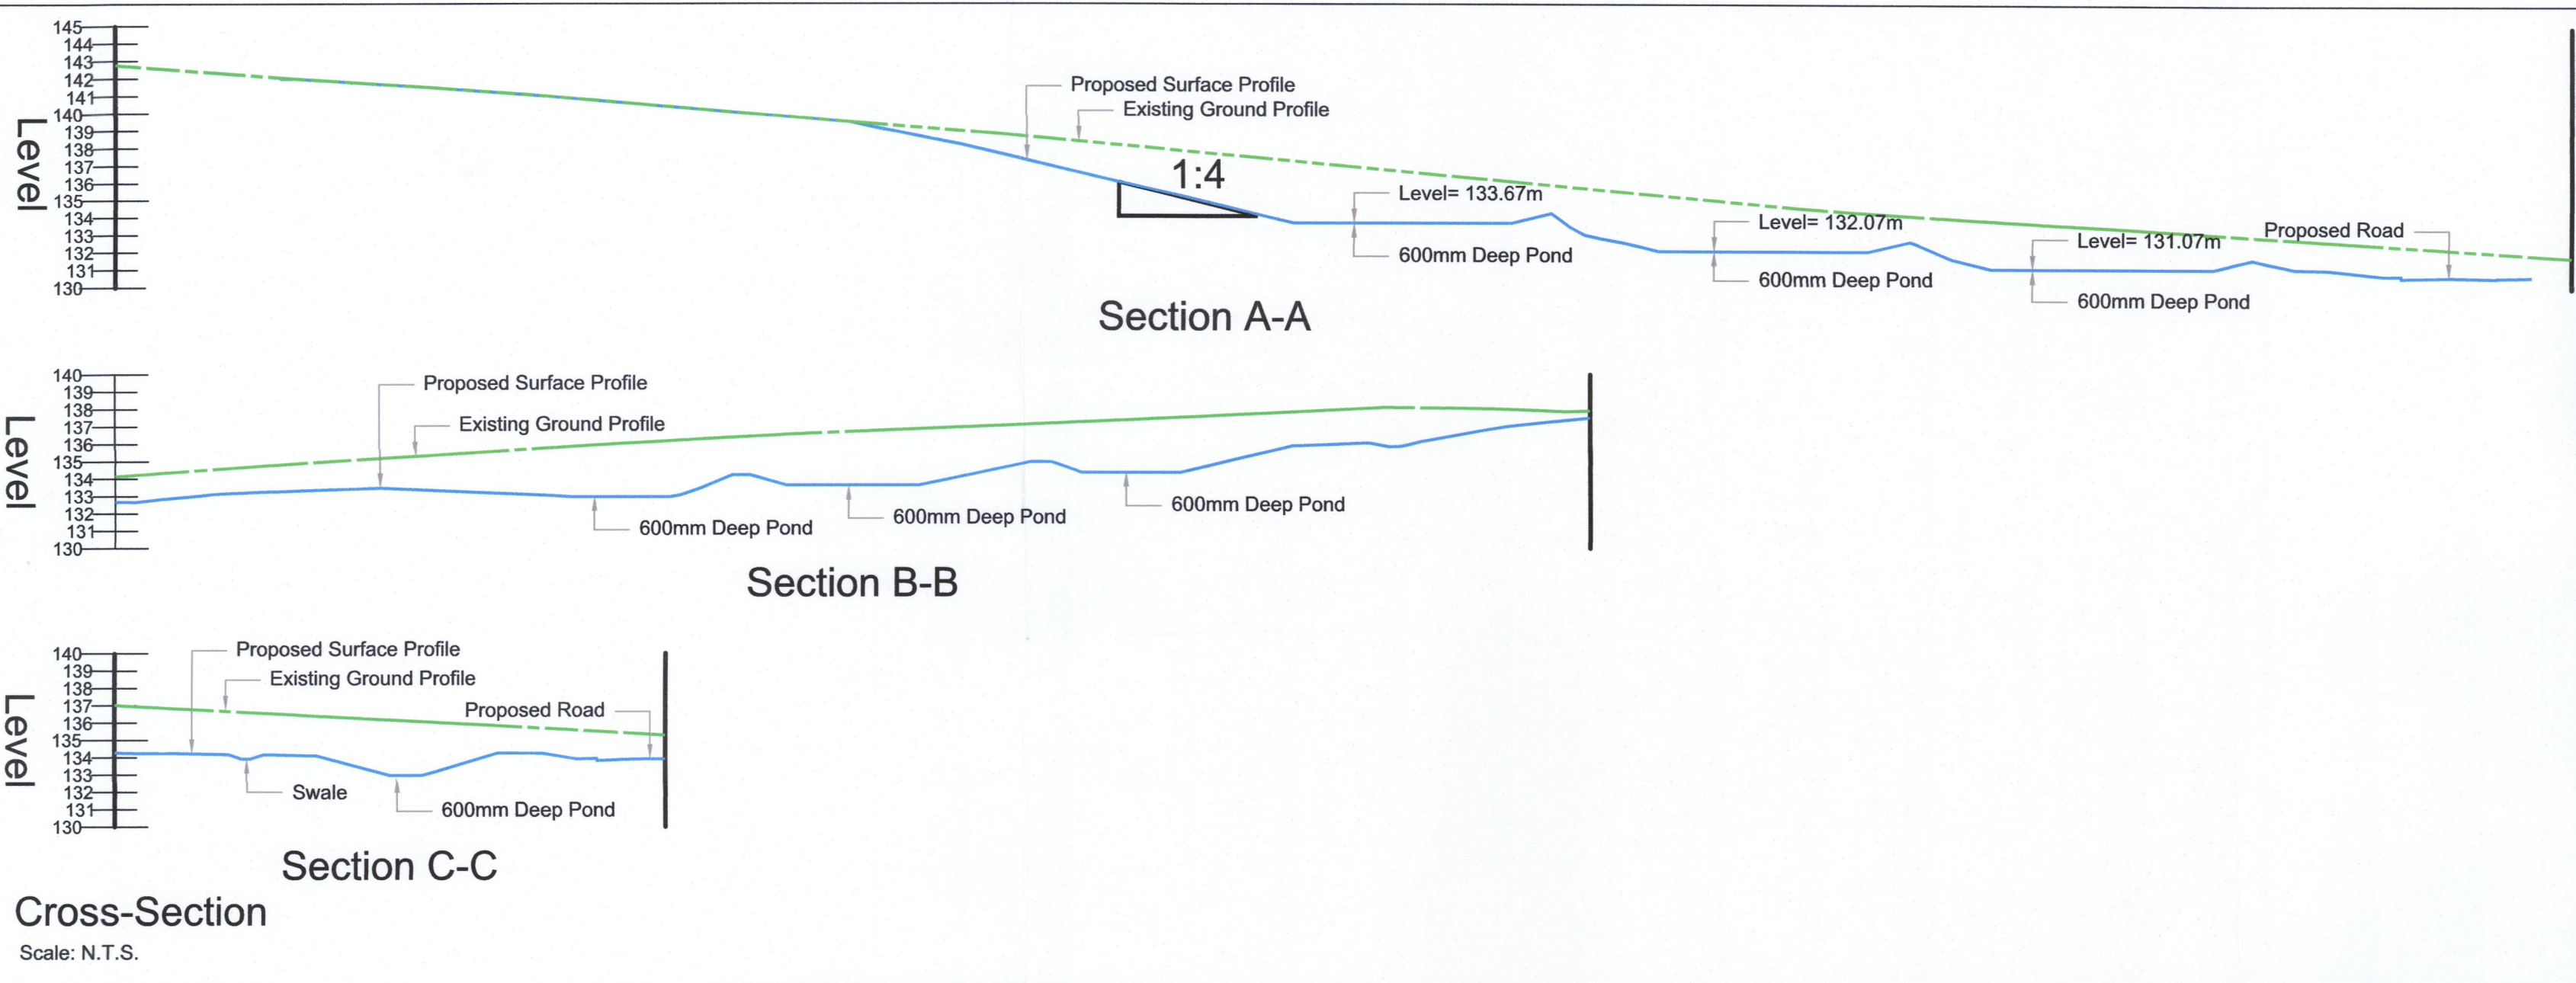

AECOM

PROJECT
 PROPOSED RESIDENTIAL
 DEVELOPMENT AT LANDS AT
 STONEY HILL ROAD, RATHCOOLE,
 Co. DUBLIN

CLIENT
 ROMEVILLE DEVELOPMENTS LTD.

CONSULTANT
 AECOM
 4th Floor Adelphi Plaza,
 George's Street Upper,
 Dun Laoghaire,
 Co Dublin
 Tel: +353 (0)1 696 6220
 www.aecom.com

- NOTES**
- ALL DIMENSIONS ARE IN METRES UNLESS OTHERWISE STATED.
 - THIS DRAWING IS TO BE READ IN CONJUNCTION WITH ALL OTHER RELEVANT ARCHITECTURAL AND ENGINEERING DRAWINGS. ANY DISCREPANCIES, ERRORS OR OMISSIONS TO BE BROUGHT TO THE ATTENTION OF THE DESIGNER.
 - ALL DIMENSIONS TO BE CHECKED BY THE CONTRACTOR ON SITE PRIOR TO COMMENCEMENT OF WORKS.
 - AECOM LIMITED TO BE INFORMED BY THE CONTRACTOR OF ANY DISCREPANCIES PRIOR TO THE COMMENCEMENT OF WORKS ON SITE.
 - DIMENSIONS OF ALL BOUNDARIES AND ADJOINING ROADS TO BE CHECKED ON SITE PRIOR TO COMMENCEMENT OF WORKS.
 - DO NOT SCALE. ALL MEASUREMENTS AND COORDINATES TO BE CHECKED ON SITE.
 - FOR DETAILS OF SURFACE FINISHES & MATERIALS REFER TO ARCHITECTS DRAWINGS.
 - THE FOLLOWING TOPOGRAPHICAL SURVEY WAS PROVIDED BY STANLEY RESIDENTIAL, DATED 29TH APRIL 2021.
 - FOR ROAD LEVELS LONGITUDINAL PROFILES PLEASE REFER TO DRAWINGS 60659192-ACM-01-00-DR-CE-10-0602.
 - FOR PROPOSED ROAD BUILD-UP DETAILS PLEASE REFER TO AECOM DRAWING 60659192-ACM-01-00-DR-CE-10-0103.

LEGEND:

PROPOSED 0.5m CONTOUR	
PROPOSED 1m CONTOUR	
PROPOSED FINISH FLOOR LEVELS	FFL 135.80
RED LINE BOUNDARY	

AECOM
PLANNING

ISSUE/REVISION

0	14.04.2023	RFI RESPONSE
I/R	DATE	DESCRIPTION

PROJECT NUMBER
 60659192

SHEET TITLE
 PROPOSED SITE LEVELS &
 GRADIENTS - GENERAL
 ARRANGEMENT

SHEET NUMBER
 60659192-ACM-01-00-DR-CE-10-0701

A PROPOSED SITE LEVELS & GRADIENTS - GENERAL ARRANGEMENT
 Scale: 1:500

This drawing has been prepared for the use of AECOM's client. It may not be used, modified, reproduced or relied upon by third parties, except as agreed by AECOM, or as required by law. AECOM accepts no responsibility, and denies any liability, whatsoever to any party that uses or relies on this drawing without AECOM's express written consent. Do not scale this document. All measurements must be obtained from the stated dimensions.