



# PROPOSED DEVELOPMENT AT MAIN STREET, RATHCOOLE, CO. DUBLIN




**PROPOSED SITE SECTION/ CONTEXT ELEVATION 1-1**  
scale 1:250

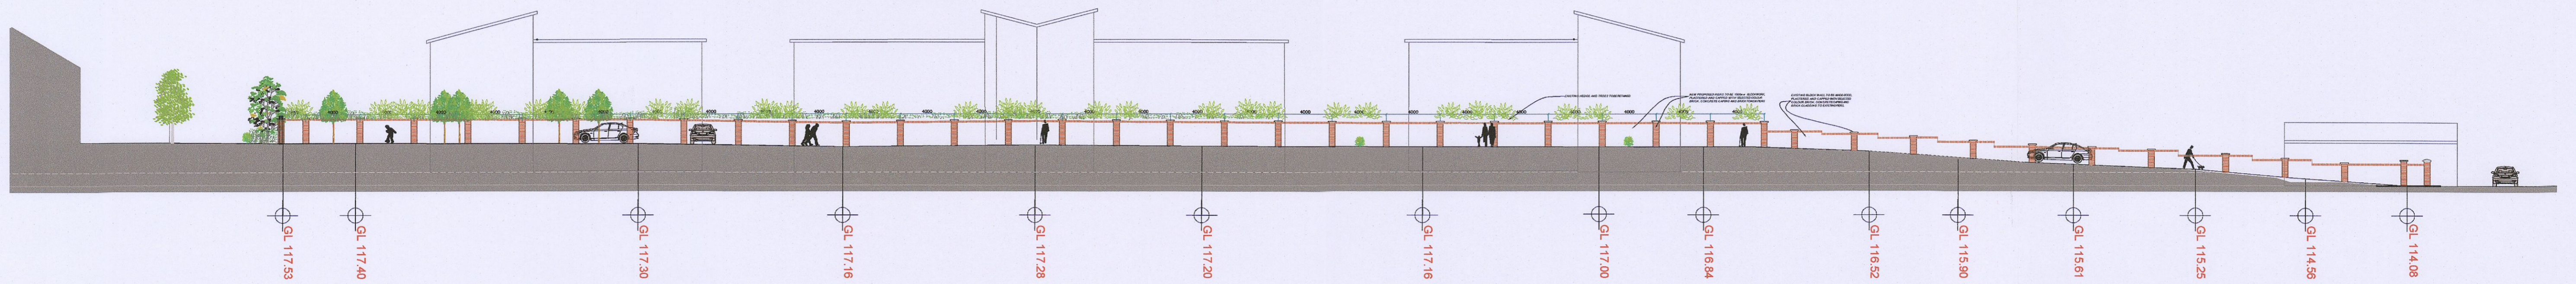

**PROPOSED SITE ELEVATION 2-2 AS PROPOSED**  
scale 1:250

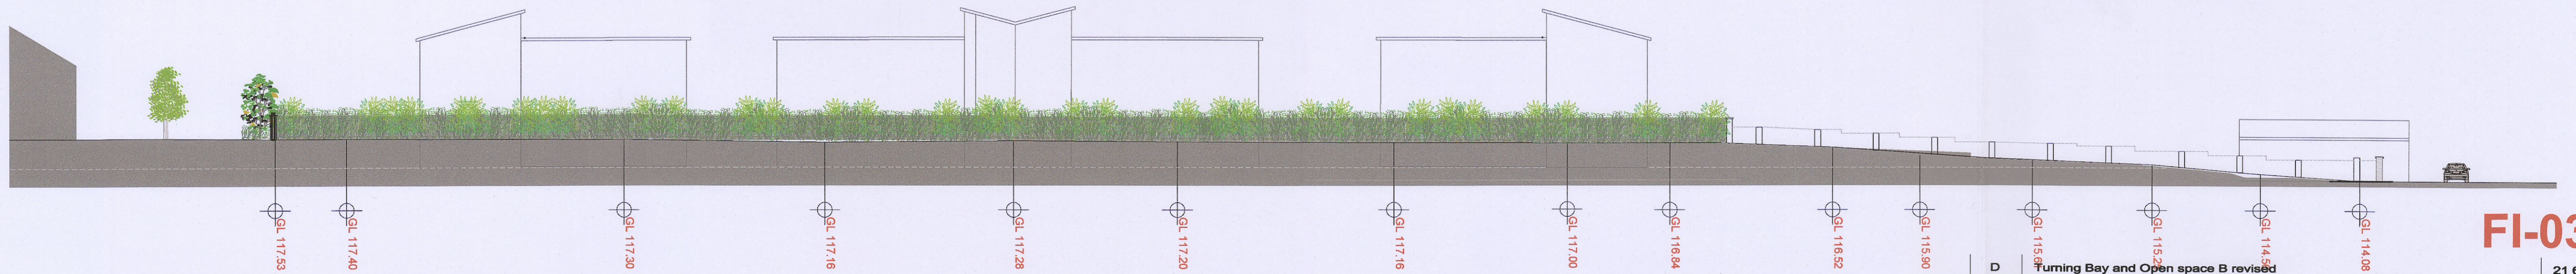

**PROPOSED SITE ELEVATION 2-2 AS EXISTING**  
scale 1:250

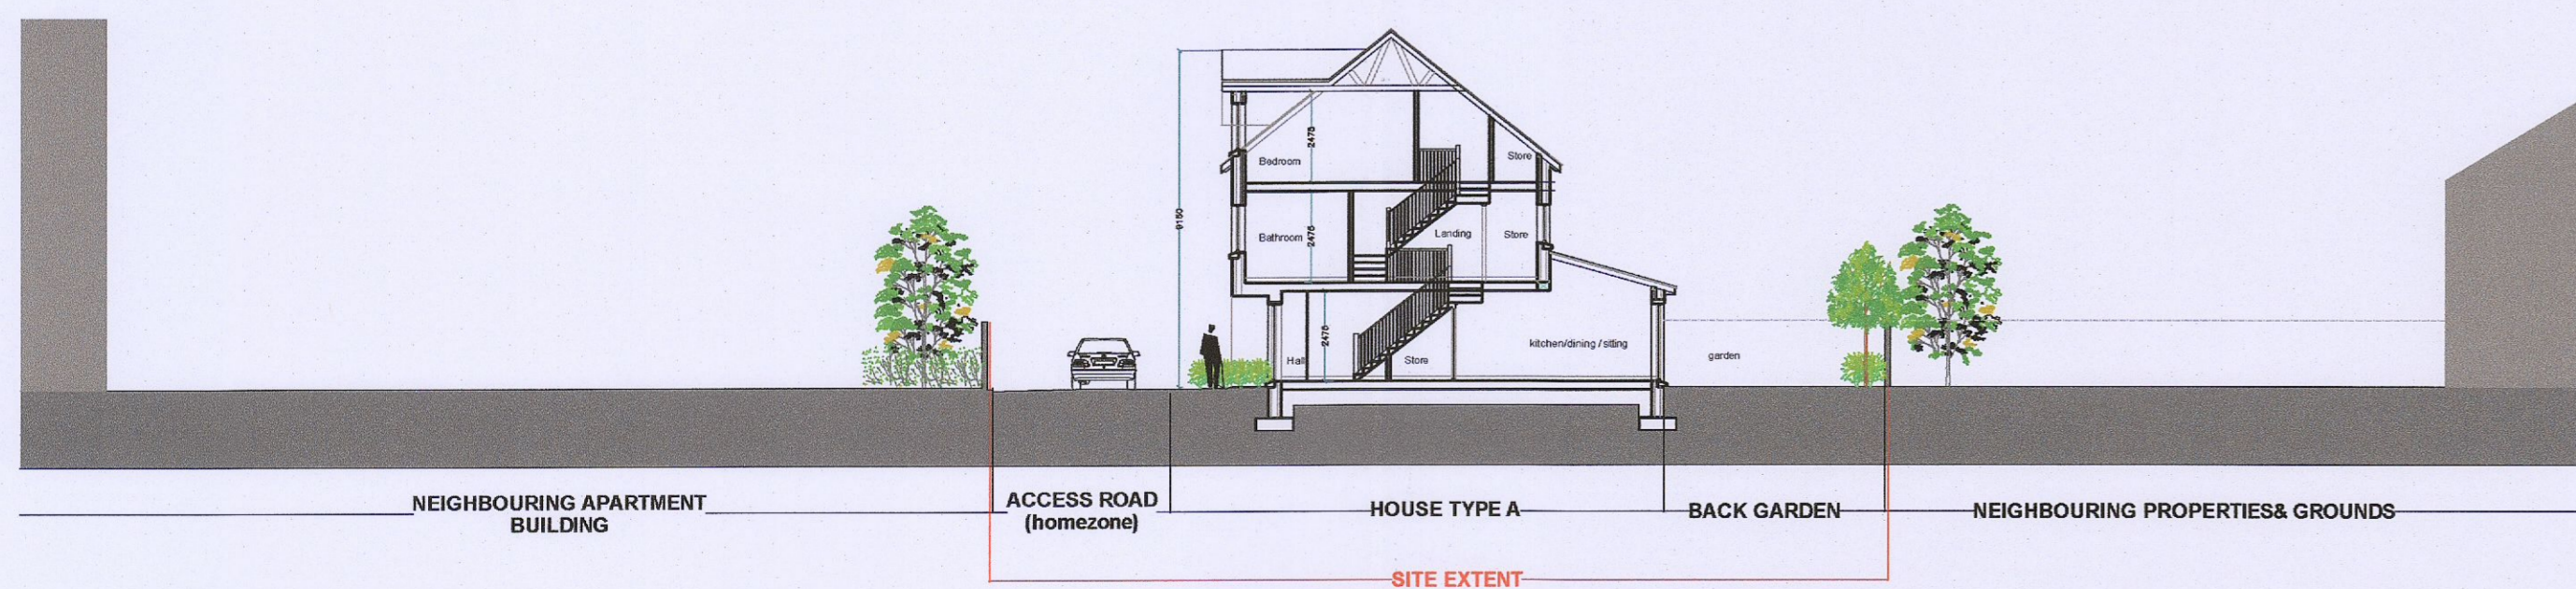

**PROPOSED SITE SECTION 3-3**  
scale 1:250

note\*- for planting details and specification for hard landscaping refer to Landscaping layout and specification  
 note\*\* for site services details refer to Engineers drawings and specification

FI-03D

D	Turning Bay and Open space B revised	21 6 23
C	Access road at entrance & exit revised	20 6 23
B	Access road revised	13 6 23
A	Access road, car parking and landscaping revised	28 4 23
No.	Revisions	Date

## FURTHER INFORMATION DRAWING

Figured dimensions only to be taken from this drawing. All dimensions to be checked on site before work commences.



**COLLINS MAHER MARTIN**  
 Architects

**Client** Ciaran Reilly  
**Project** Further Information Stage  
 Main Street, Rathcoole, Co. Dublin

**Scale** as shown  
**Date** 09/02/23  
**Drawn** comma

**Job No.** 22393  
**Drwg No.** FI-03D

**W: www.comma.ie**  
**E: info@comma.ie**

