


Landscape Masterplan Scale 1:250




SOFT LANDSCAPE		HARD LANDSCAPE	
	Proposed Tree Planting		Main Roadway Tarmacadam
	Shrub/Groundcover Planting		Concrete Pathway - or similar approved
	Grass Areas		Tarmac Pathway With Chip - or similar approved
	Wildflower Planting		Shared Surface
	Climber Planting Along Wall		Feature Entrance Paving - or similar approved
	Permeable Cobble Paving - or similar approved		Car Parking - Permeable - or similar approved
	1.2m Railing - or similar approved		Paving To Houses - or similar approved
	1.8m - 2m Wall - or similar approved		Private Patio Paving - or similar approved
	1.8m Timber Panel Fence With Concrete Post - or similar approved		Existing Boundary Wall
	Detention Basin - to engineers details		Tree Pit Outline
	Bird/ Swift Box - or sim approved		Bug Hotel - or sim approved
	Bat Box - or sim approved		


Typical House Detail Scale 1:100

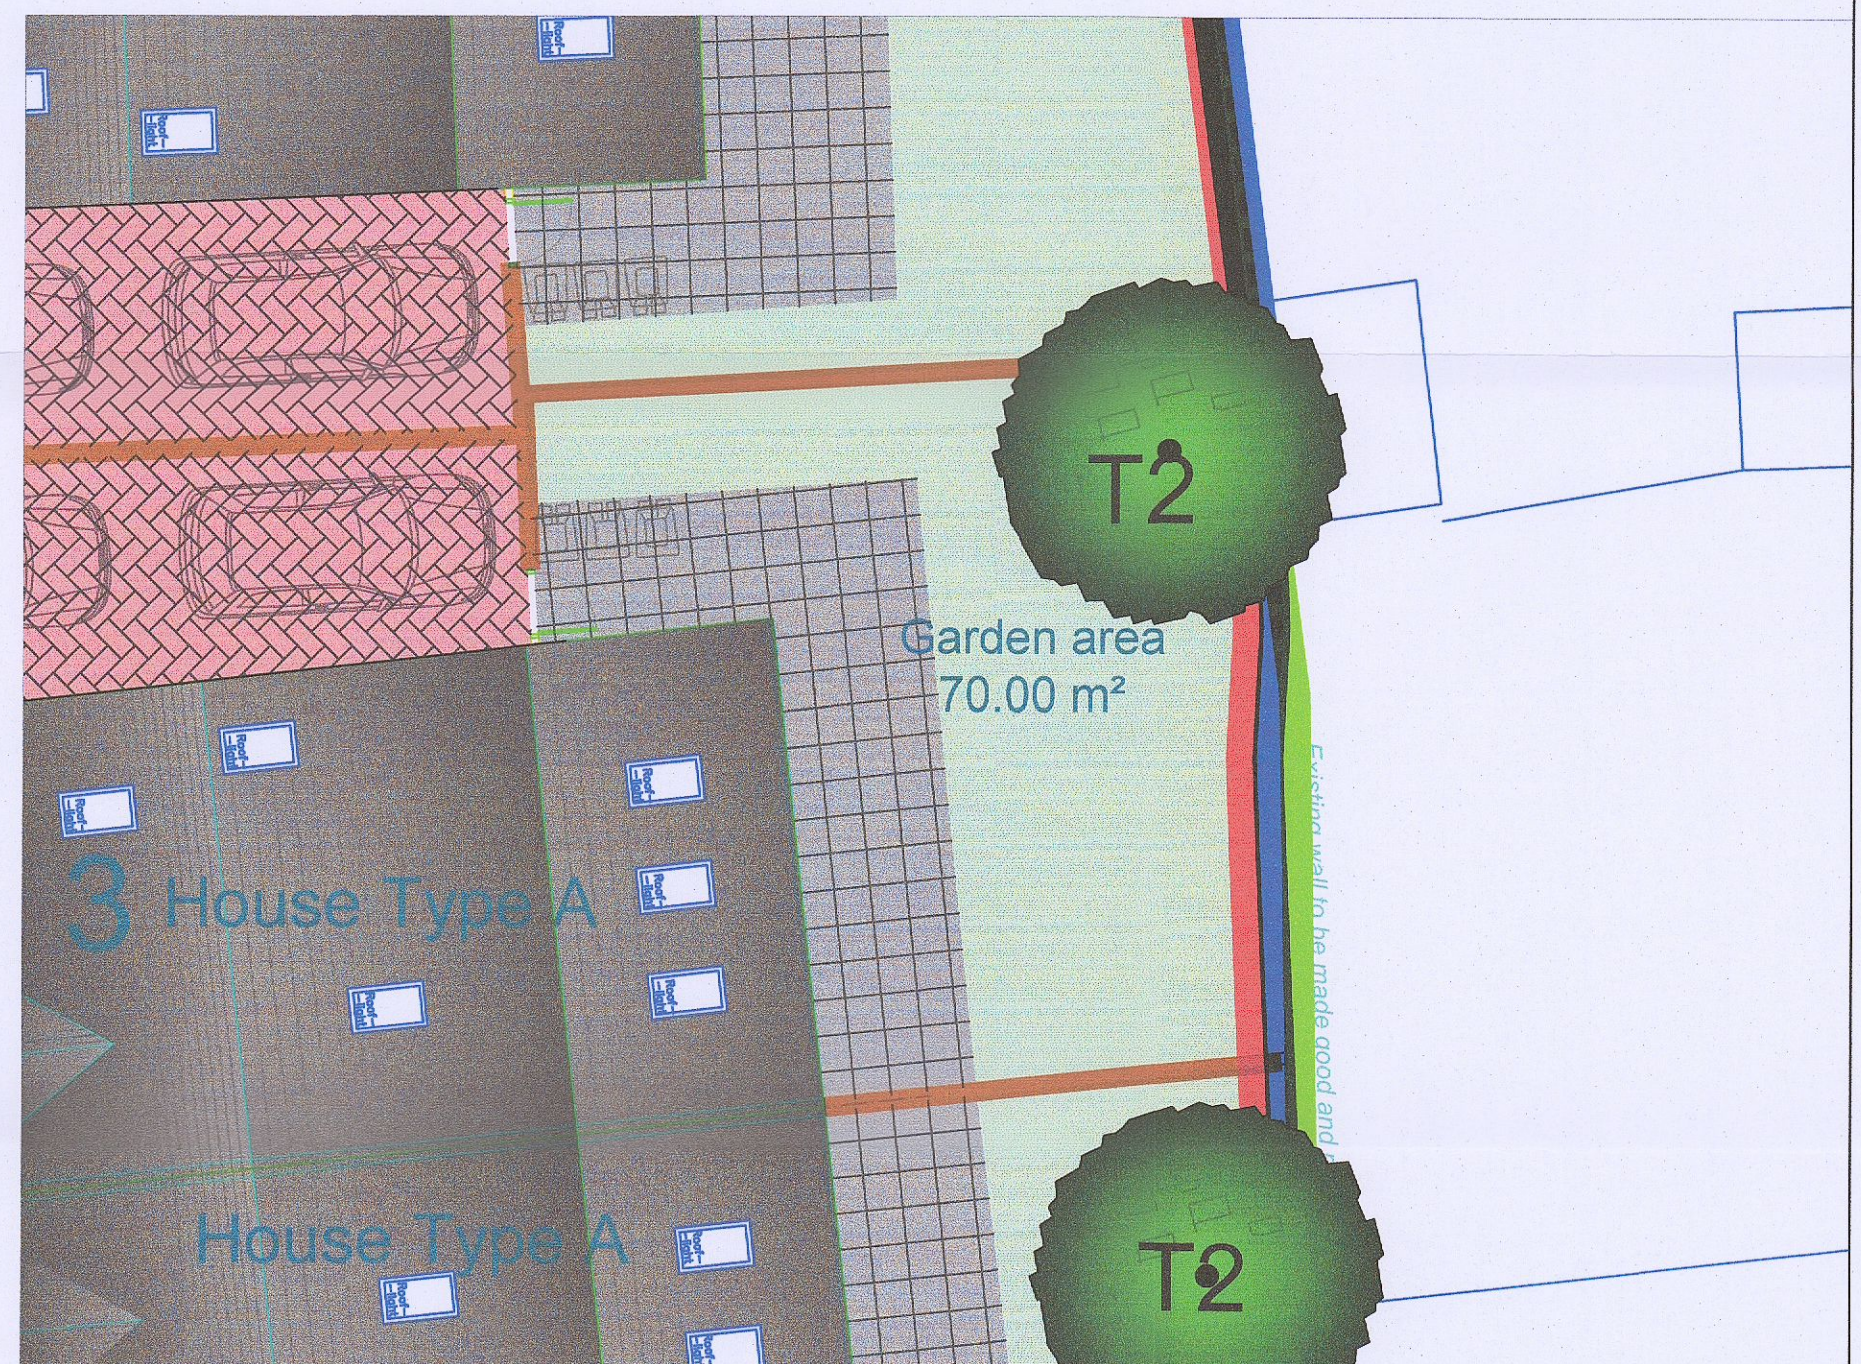

Public Realm Tree Detail Scale 1:50

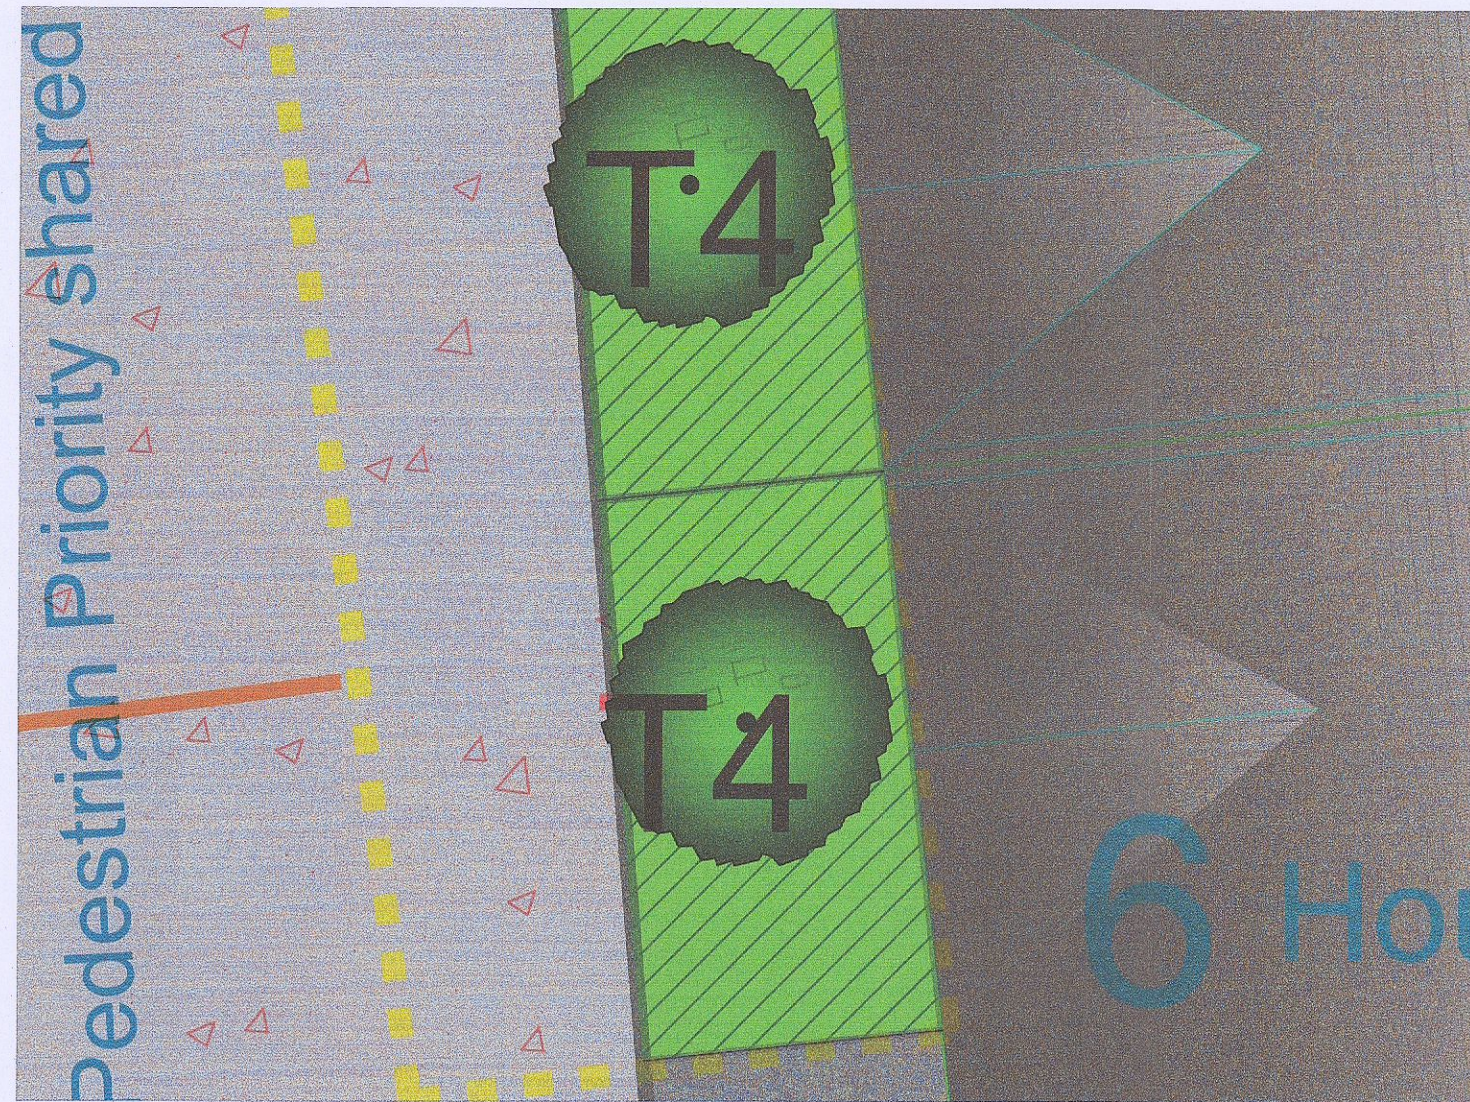

Tree Pit Detail Scale 1:50

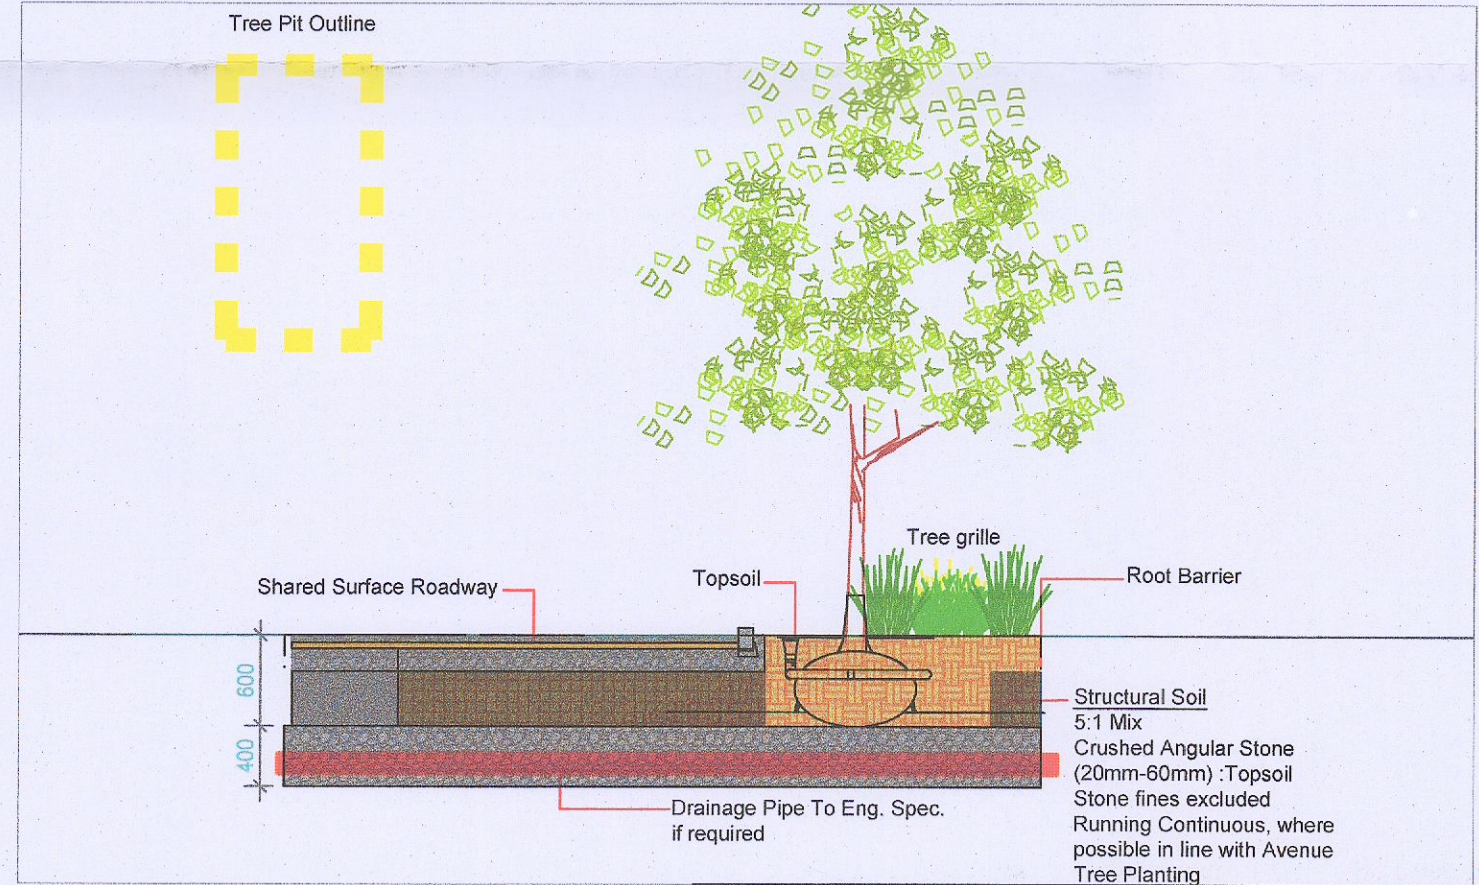

REV	DATE	BY	DESCRIPTION
A	04.07.23	CW	Updated layout

Project Title: Proposed Residential Development Rathcoole	Dwg. No.: 01
Client: Ciaran O' Reilly	Scale: 1:250 @ A1
Drawing Title: Landscape Masterplan	Date: 14.04.2023
Job No.: 1762 - See previous 1211 (2016)	Drawing By: CW
	Checked By: RMD

Ronan MacDiarmada + Associates Ltd.
Landscape Architects and Consultants.

5 Tootenhill, Rathcoole, Co. Dublin
tel: +353 1 412 4476 mob: 086 26 25 438
fax: +353 1 401 3748 e-mail: ronan@rmda.ie

This drawing is copyright ©