

Project Number: 22\_112

Project: Unit 1, M50 Business Park

Title: Proposed Surface Water Attenuation Overview Report



---

## Appendix C Surface Types, Areas and Runoff Coefficients

TABLE OF SURFACE AREAS	
SURFACE TYPE	AREA (m <sup>2</sup> )
ROOF	2,212
GREEN ROOF	65
CONCRETE	2,164
GRAVEL	277
GRASSCRETE	1,466
RAINGARDEN	61
ROOF DRAINING TO RAINGARDEN	120

CALMOUNT ROAD


NOTES



KEYNOTES

LEGEND

- SITE LEGEND:**
- OUTLINE OF THE SITE SUBJECT TO THIS APPLICATION
  - RETAINING WALLS
  - EXISTING FENCE
  - PROPOSED FENCE
  - PROPOSED PLANT SCREEN
  - LOW LEVEL BARRIER
- SURFACING LEGEND:**
- ROOF AREA
  - GREEN ROOF AREA
  - CONCRETE PAVING
  - GRAVEL AREA
  - GRASSCRETE AREA
  - ROOF AREA DRAINING TO RAINGARDEN
  - RAINGARDEN

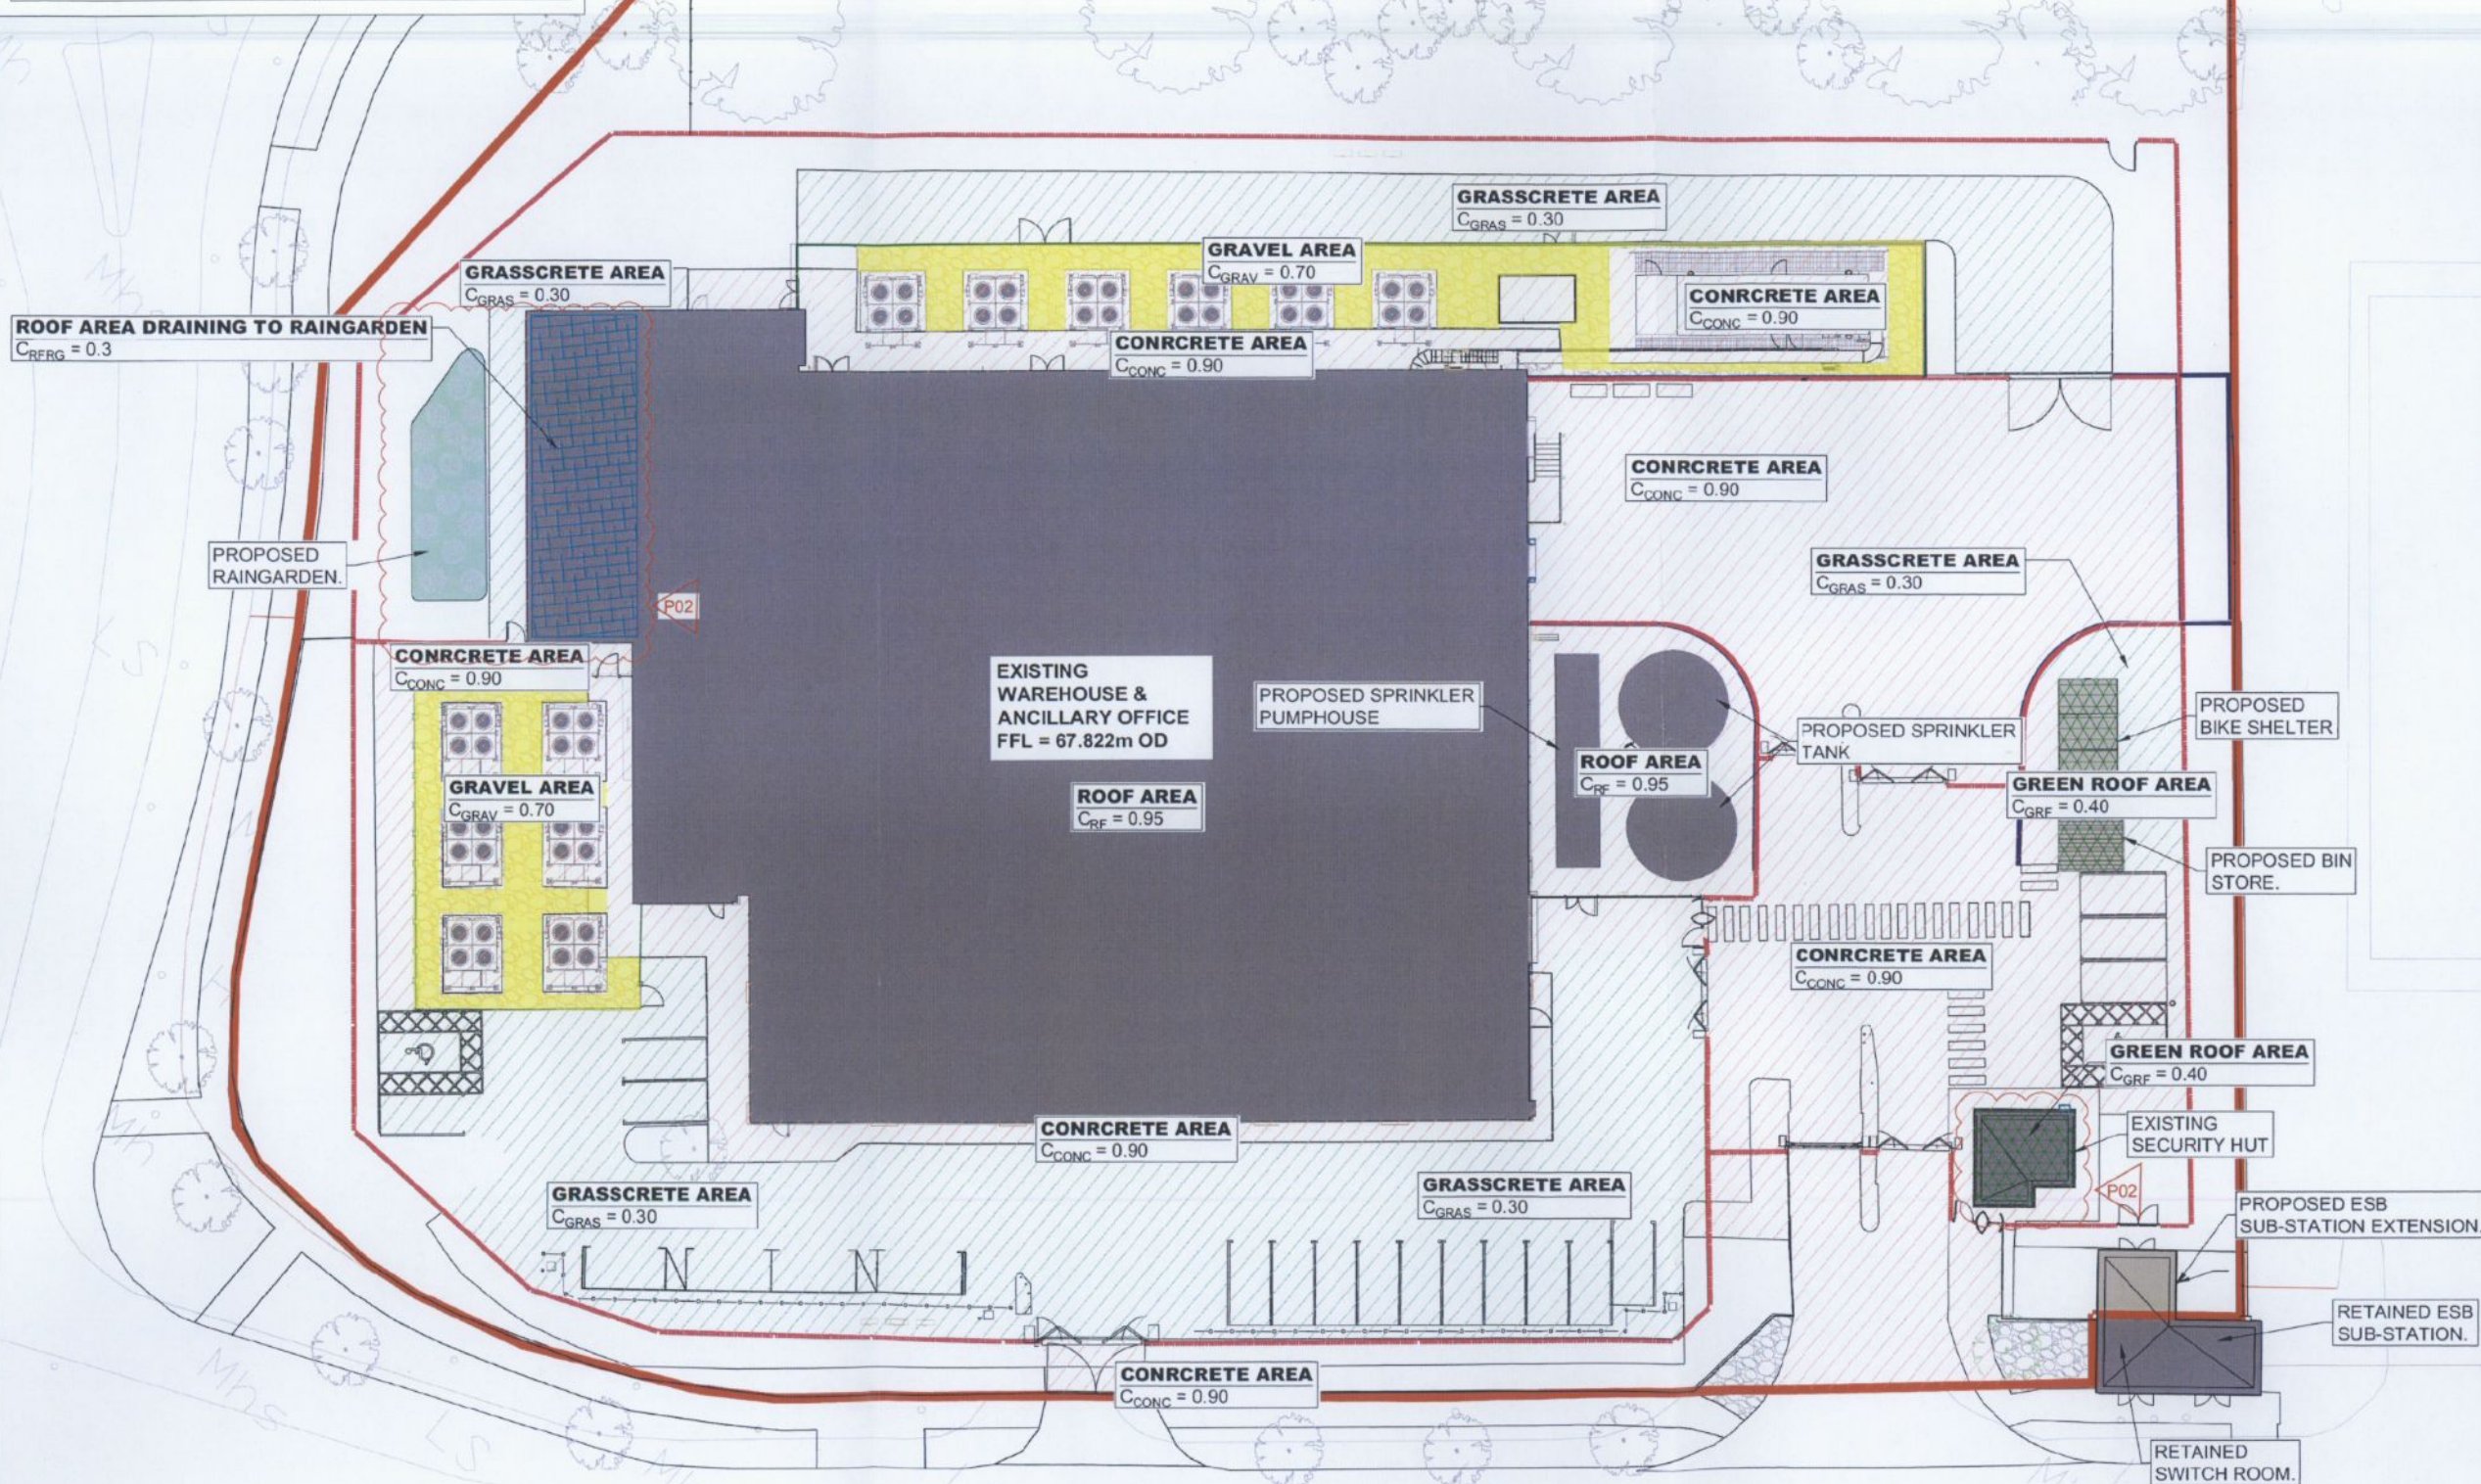

REV.	DATE	DESCRIPTION	DRN	ENG	CHK	APP
P02	29/06/23	INFORMATION	UM	KB	CD	CD
P01	04/04/23	INFORMATION	KB	KB	CD	CD

ANY UNAUTHORIZED USE OR REPRODUCTION OF THIS DOCUMENT IN WHOLE OR IN PART IS PROHIBITED. DELETE THIS DOCUMENT IF YOU HAVE RECEIVED IT IN ERROR.

MECHANICAL & ELECTRICAL ENGINEER CIVIL & STRUCTURAL ENGINEER

ARCHITECT  
**KAVANAGH TUITE ARCHITECTS**

SECURITY ENGINEER  
**CUNJALL**

Clifton Scannell Emerson Associates  
Civil & Structural Engineer

BB7  
Fire Engineer

PROJECT: Unit 1, M50 Business Park

TITLE: COEFFICIENTS OF RUNOFF FOR IMPERMEABLE AREAS

DRAWING NO.: 22\_112-CSE-00-XX-SK-C-2111

SCALE: A1 1:200

AGILE No.: REV: P02