


This is a performance drawing and issued for pricing, guidance. The Installation Contractor shall produce all working drawings, including coordination drawings with other Trades and the Builder. This drawing shall be read in conjunction with the specification, schedules that are associated with this project. This is an A1 drawing. This drawing is copyright of Barry O'Neill Ltd trading as BBSC

**REVISION HISTORY**


Rev	Description	Date	By
1	WORK IN PROGRESS	16MAR2023	BBSC

**ESB** ELECTRICAL SUPPLY BOARD (D&O)  
**IW** IRISH WATER  
**COMMS** ERICOM, VIRGIN, SIRO, COLT TO SHARE VENDOR NEUTRAL DUCTING AND CHAMBERS. ADDITIONAL KISOKS TO BE PROVIDED TO ALLOW FOR WIDER NETWORK CONNECTIVITY  
**STD** STANDARD DRAWING ASSOCIATED WITH VENDOR


- NOTES**
1. EACH PROVIDORS STANDARDS APPLY IN FULL
  2. CONTRACTOR OR TENDERER TO OBTAIN COPIES OF ALL STANDARDS PRIOR TO WORKS
  3. ENSURE 10kn PULL ROPES ARE PROVIDED TO EACH DUCT

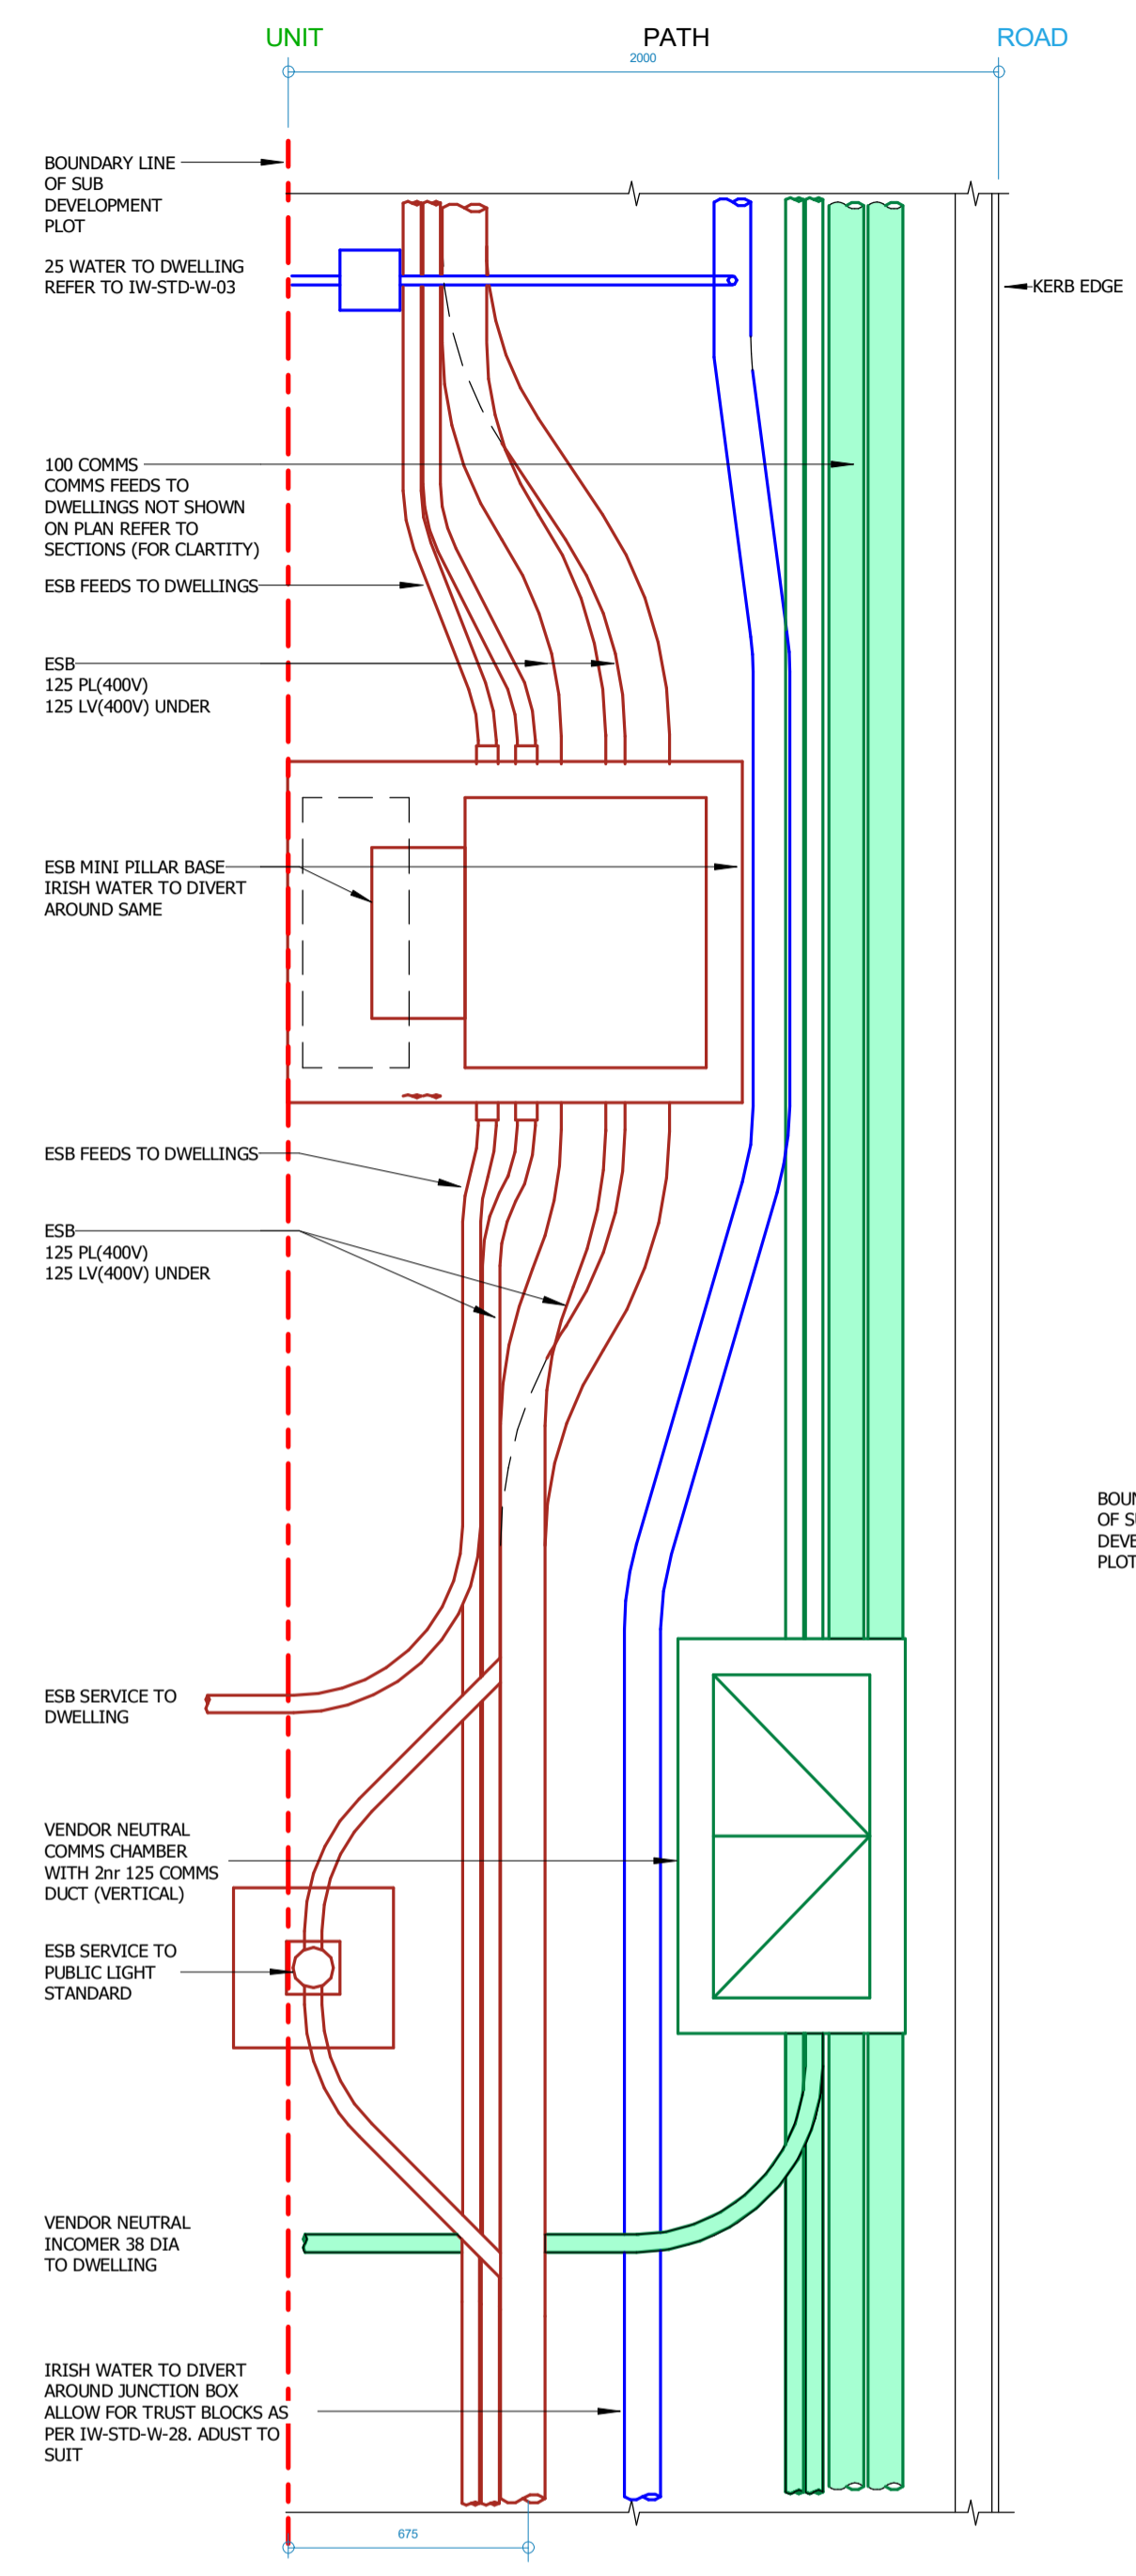


**PLAN ARRANGEMENT AT ESB MINI PILLAR LAMP STANDARD COMMS CHAMBER**  
2.0m PATH

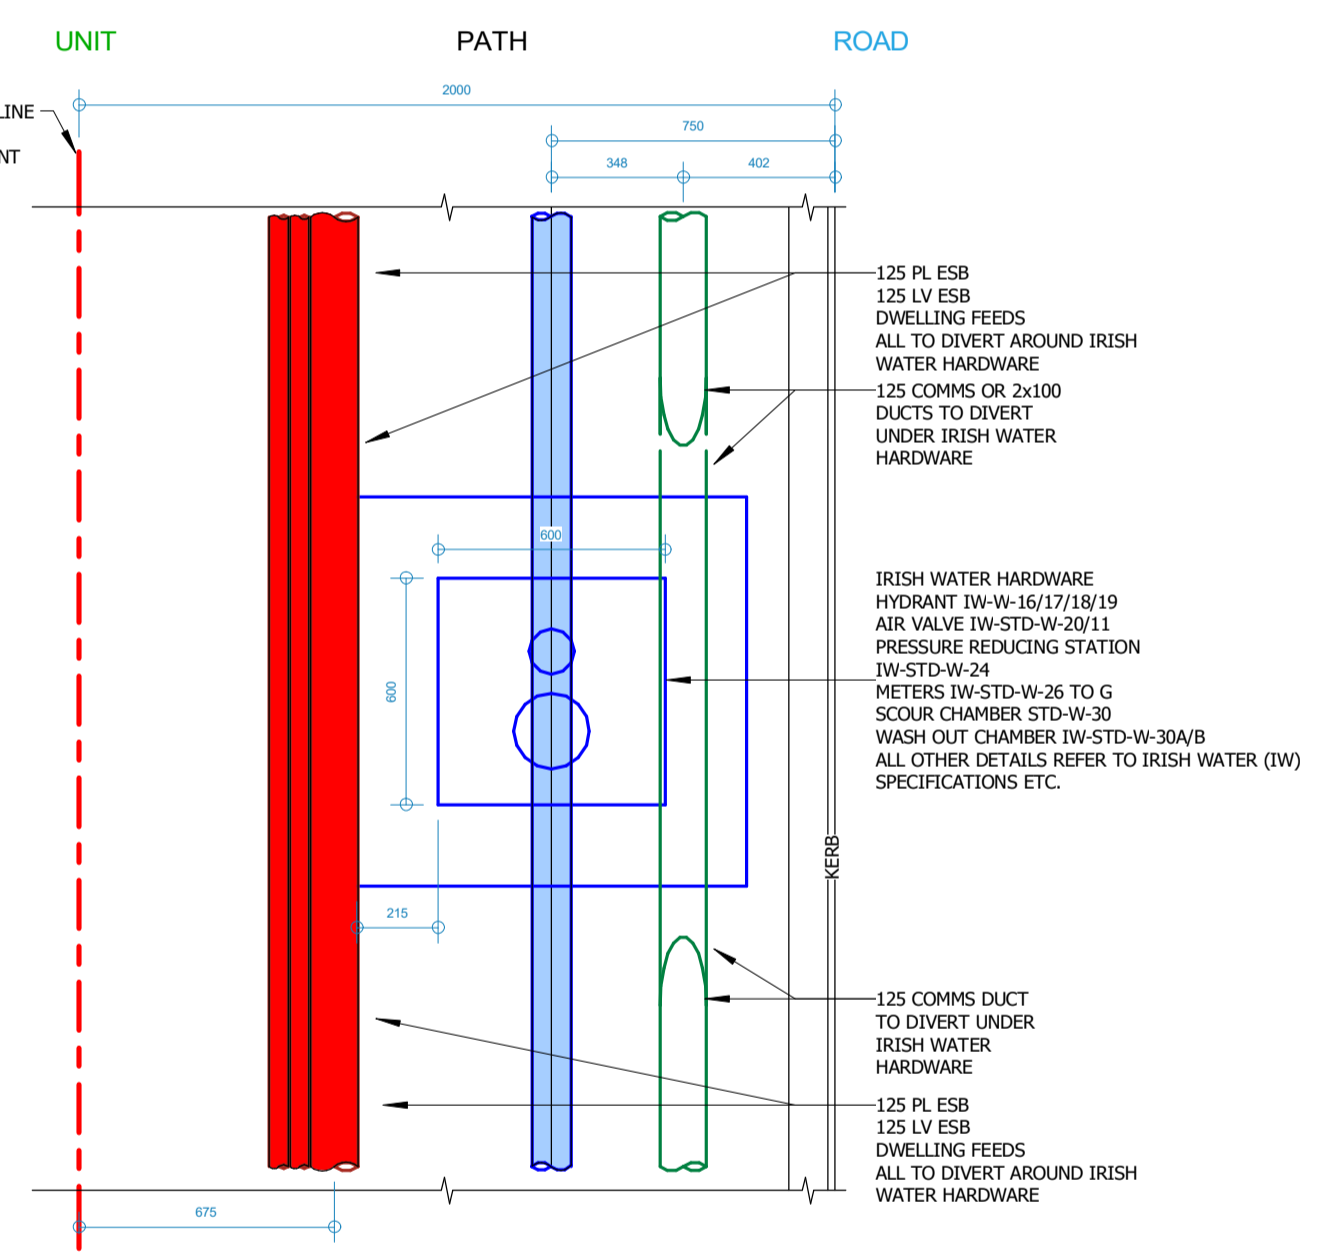


**PLAN ARRANGEMENT AT IRISH WATER HARDWARE**  
2.0m PATH

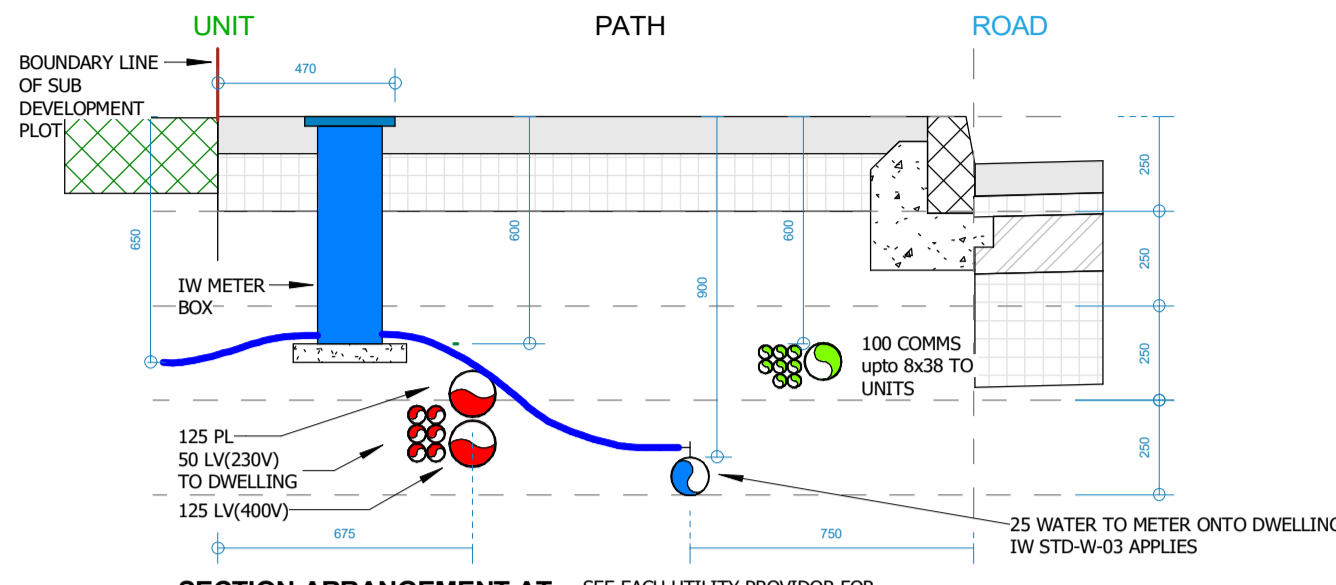


**SECTION ARRANGEMENT AT IW BOUNDARY METER BOX**  
2.0m PATH

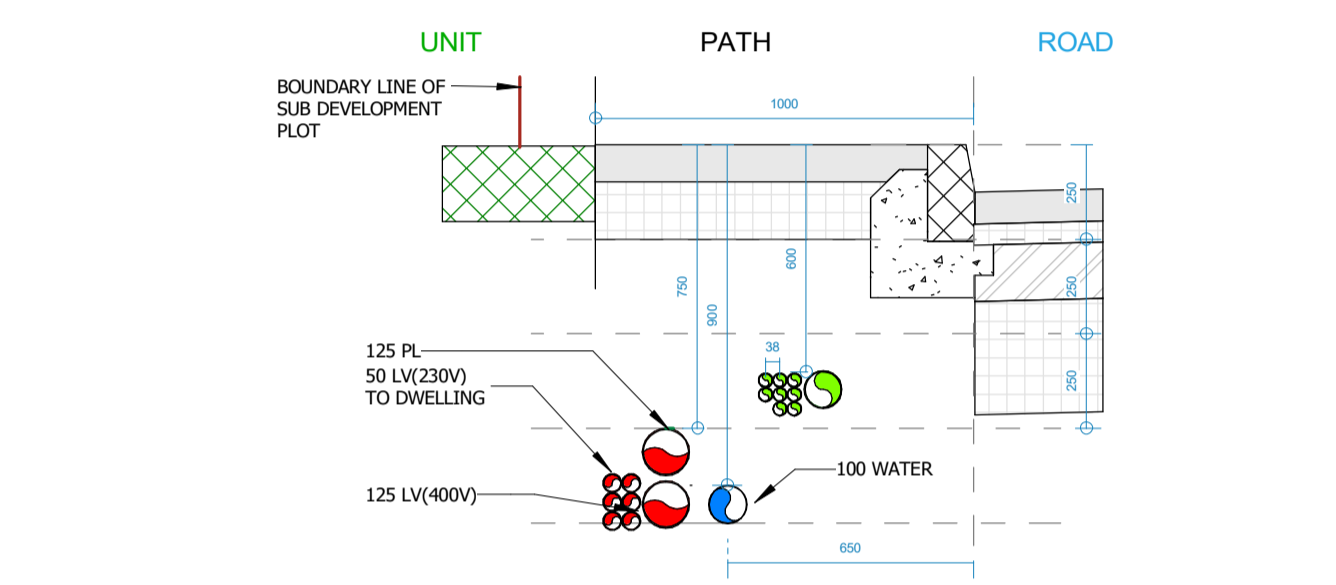


**SECTION ARRANGEMENT AT IW BOUNDARY METER BOX**  
1.0m PATH "OR PINCH SPOT"

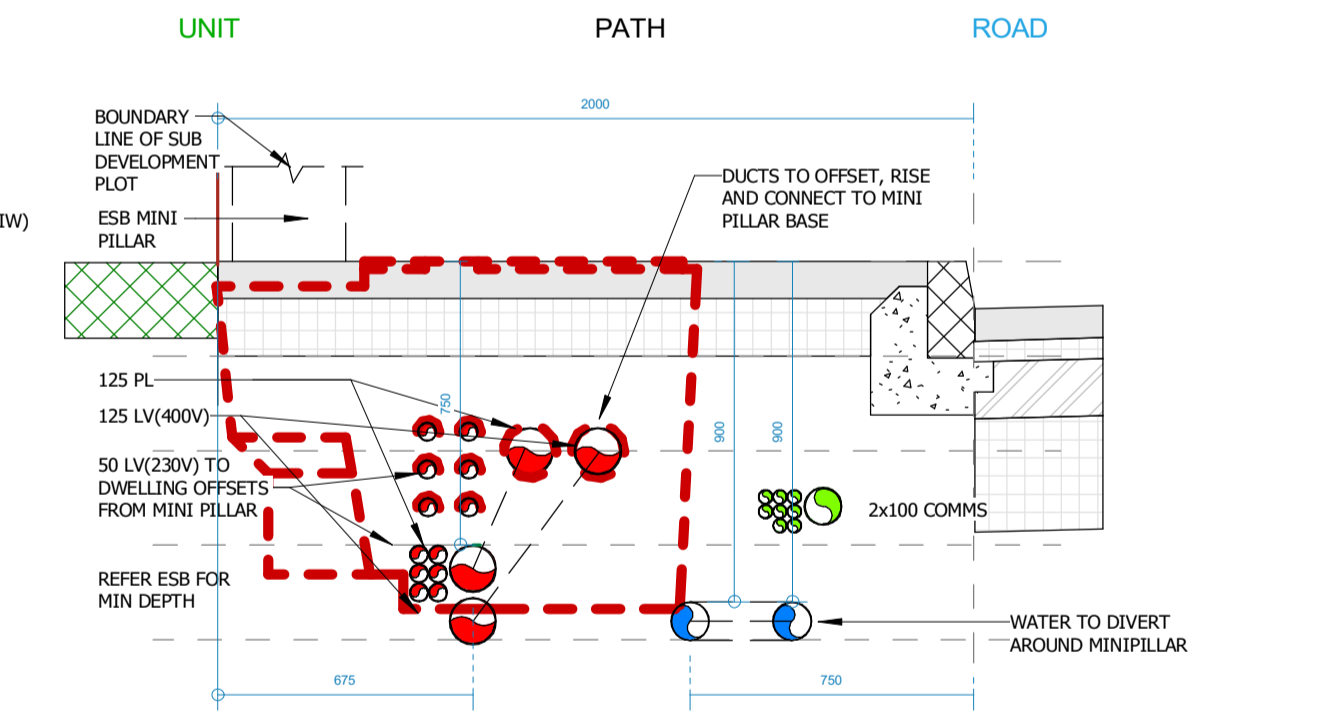

**SECTION ARRANGEMENT AT ESB MINI PILLAR OR SIMILAR**  
2.0m PATH

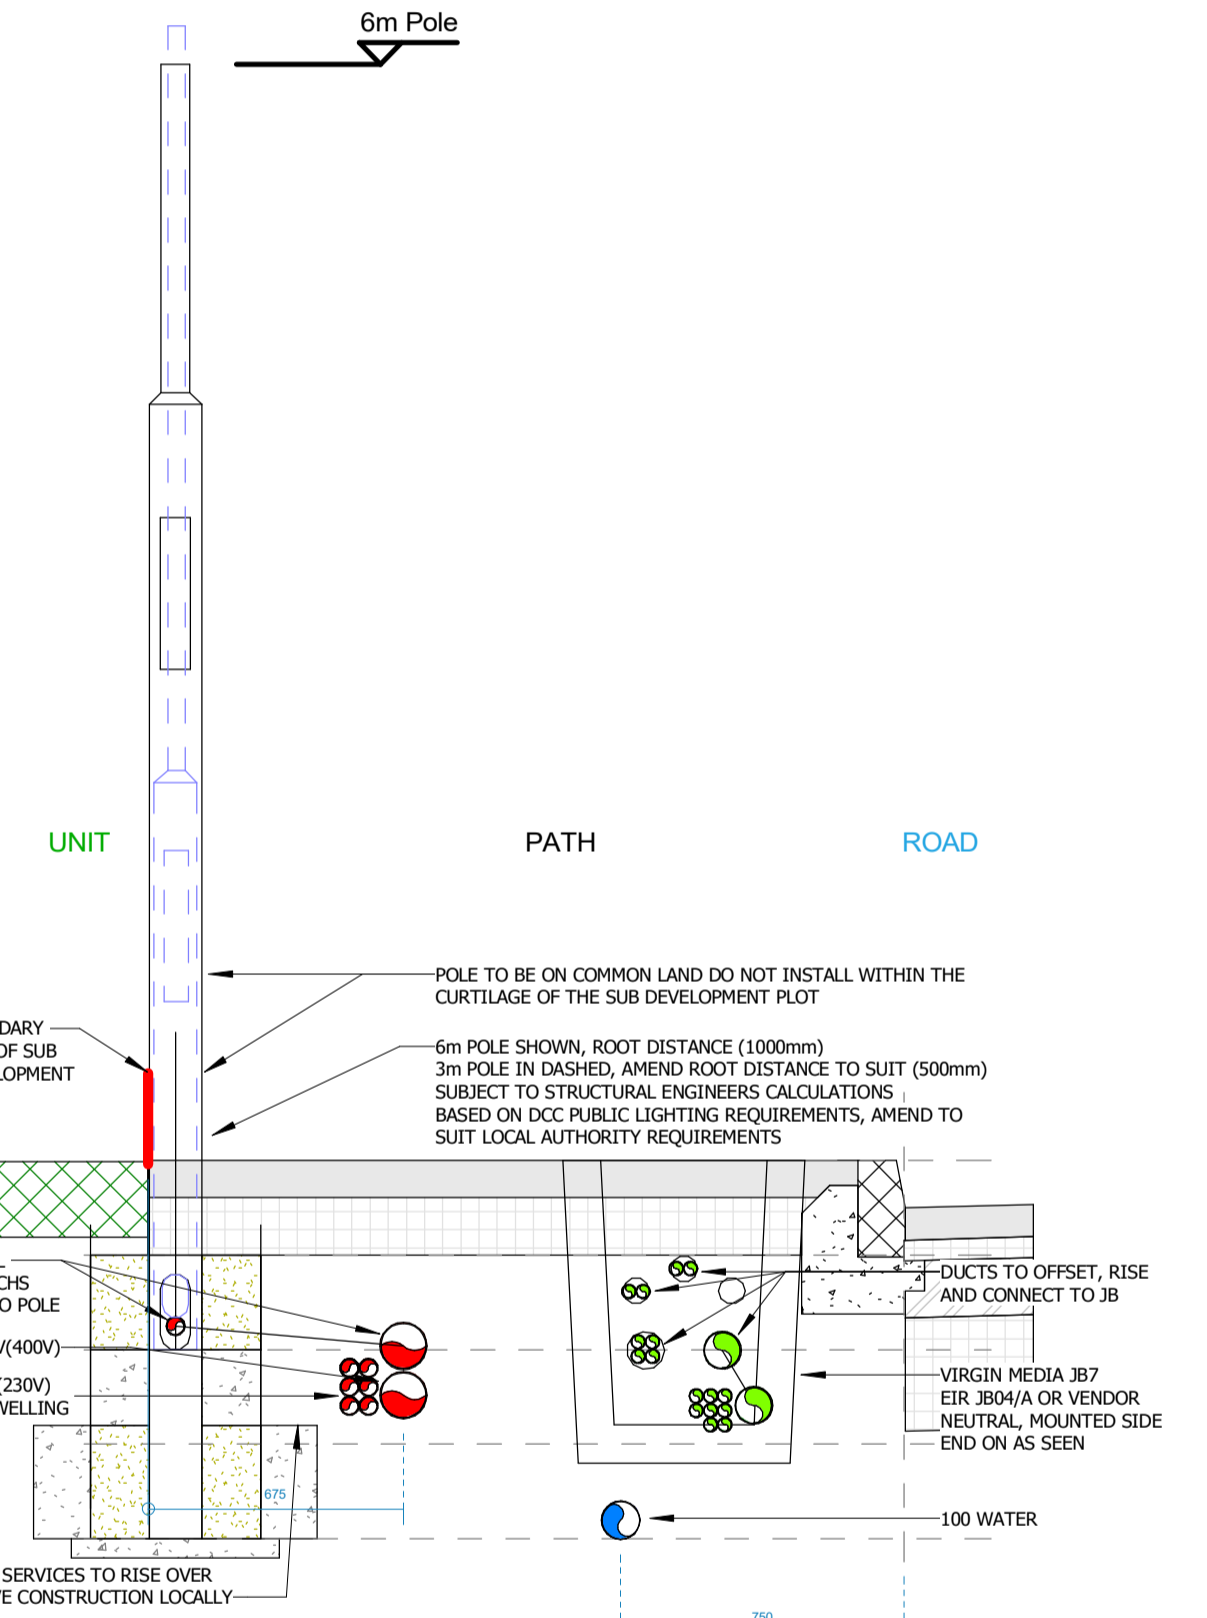

**SECTION ARRANGEMENT AT PUBLIC LIGHTING STANDARD COMMS CHAMBER**  
2.0m PATH

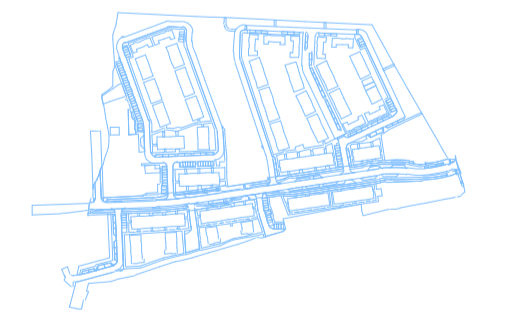

Client **KELLAND HOMES LTD**  
 Architect **DAVEY SMITH ARCHITECTS**  
 Structural  
 Quant. Surv. **KELLAND HOMES LTD**  
 Fire Consultant

**BBSC** CHARTERED BUILDING SERVICES ENGINEERS  
 80 Willow Park Avenue, Glasnevin, Dublin, D11AE48  
 [p] 086 386 7097  
 [e] barry.oneill@bbsc.ie  
 [w] www.bbsc.ie

App'd | Approver | Chkd | Checker | Eng'd | Designer | Drawn | Author

Site  
**SITE WORKS AT RESIDENTIAL DEVELOPMENT CLONBURRIS, CO. DUBLIN**

Drawing Title  
**SERVICES IN PATH**

Project Nr. **23\_0216-S** Scale **1 : 20** Date **16MAR2023** Sheet Size **A1**

ISO file Reference **CLO-BBSC-DR-SK-E-7001 [1]** Project Status **WIP**

09/06/2023 15:00:32