

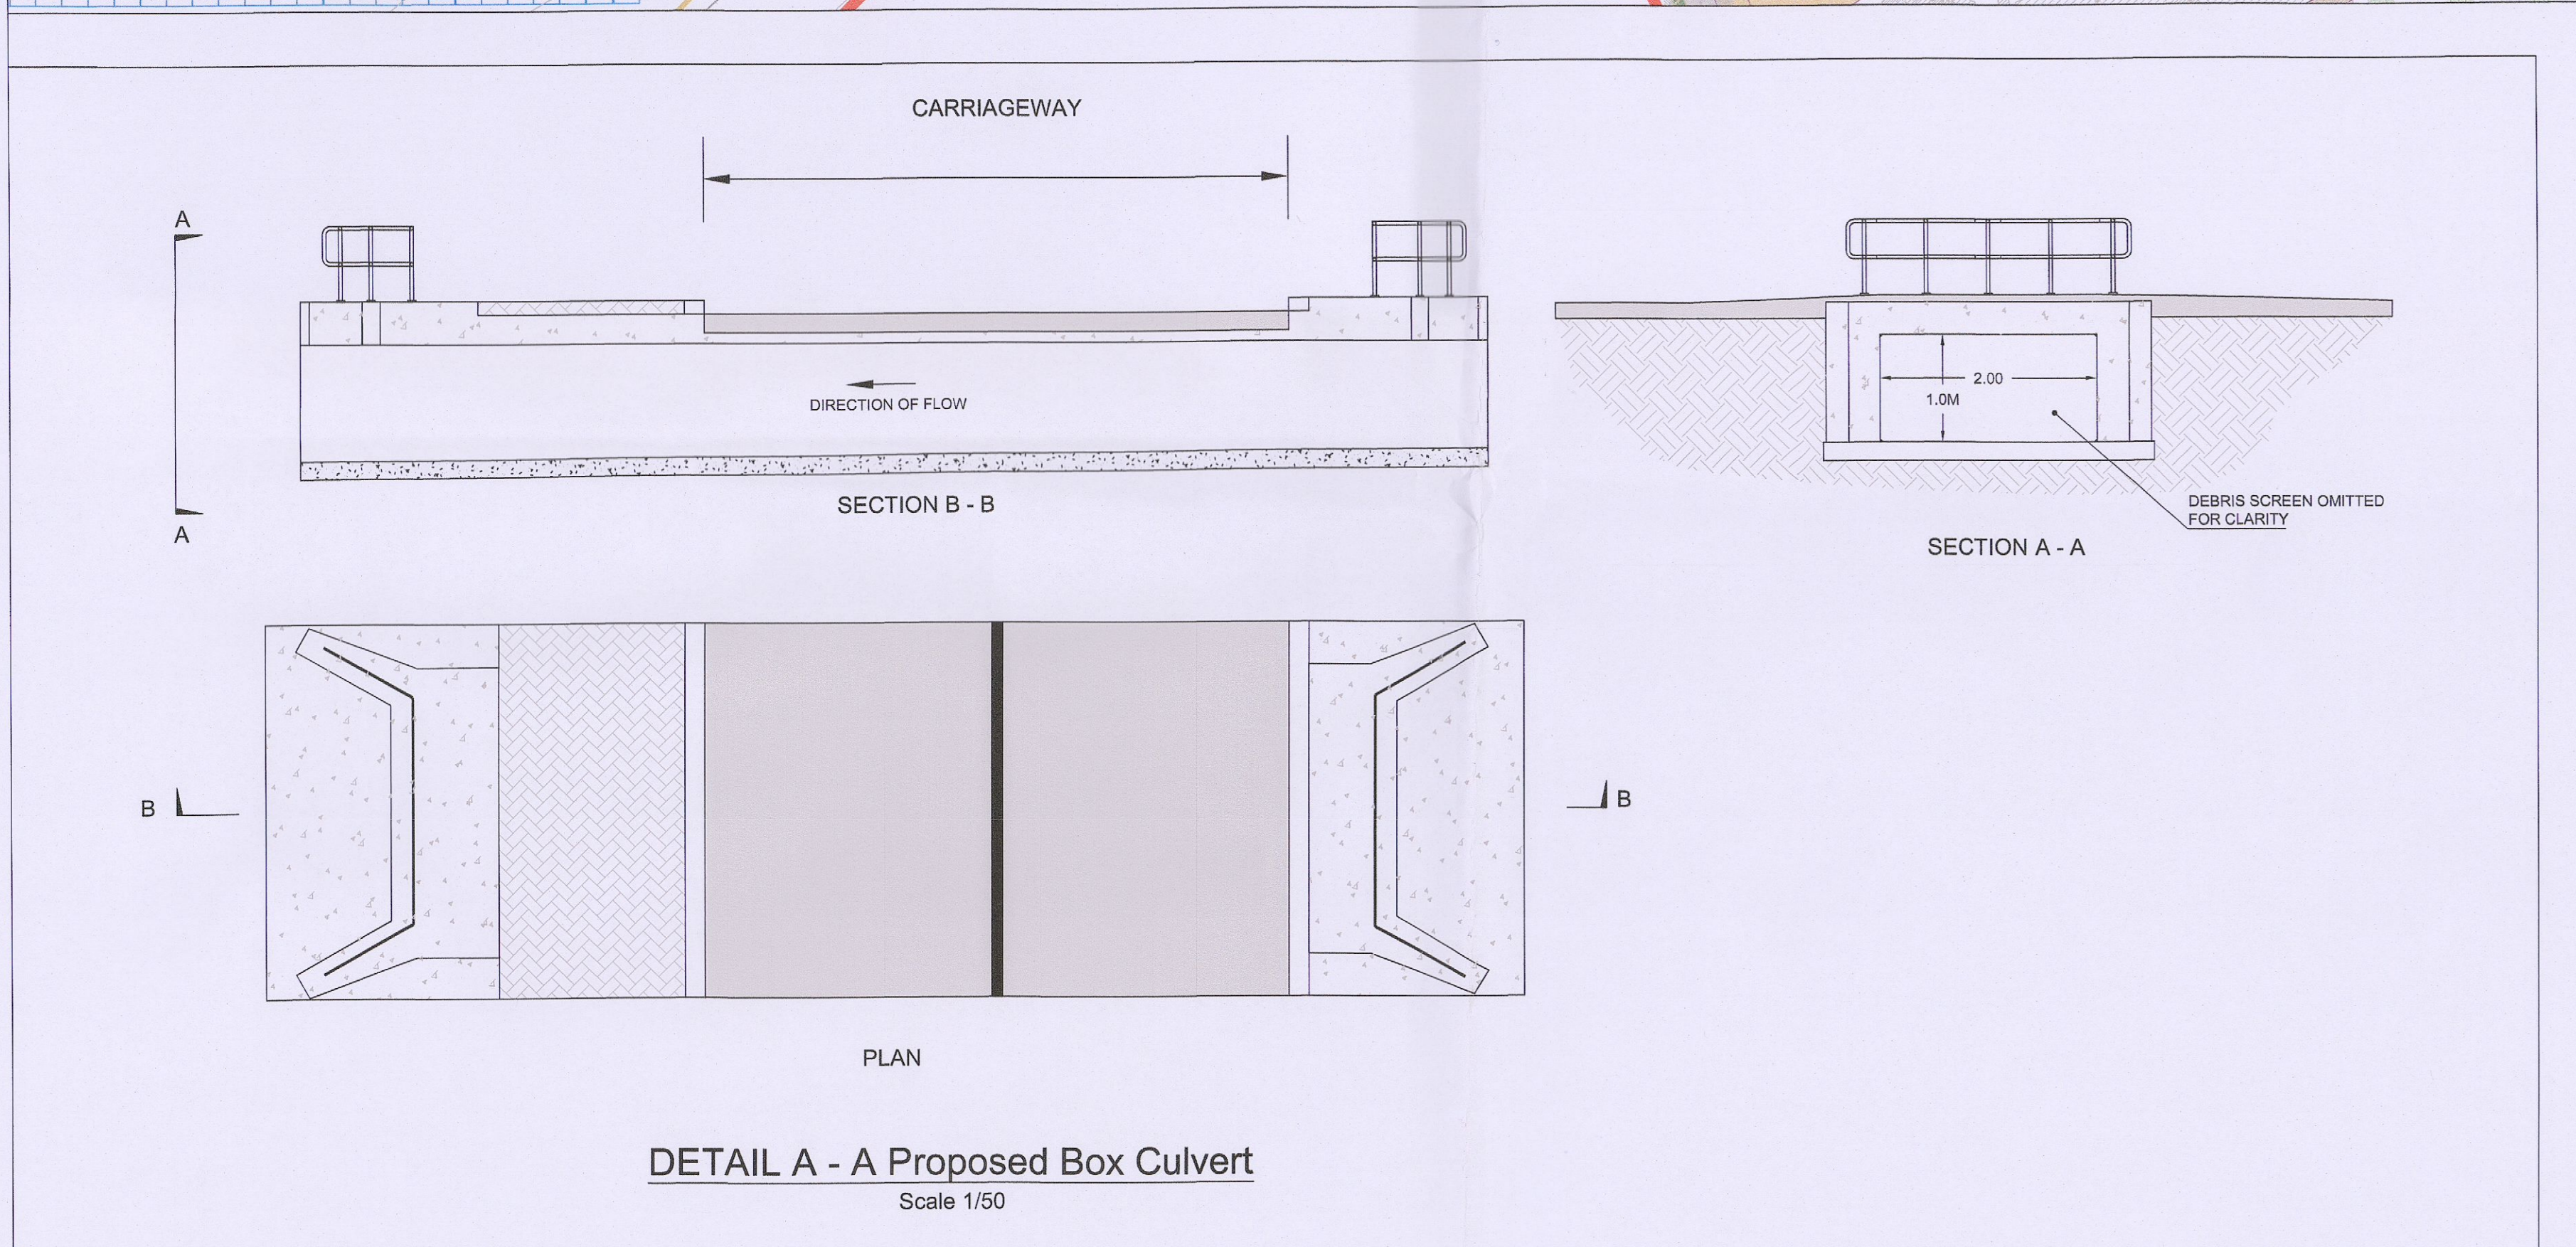


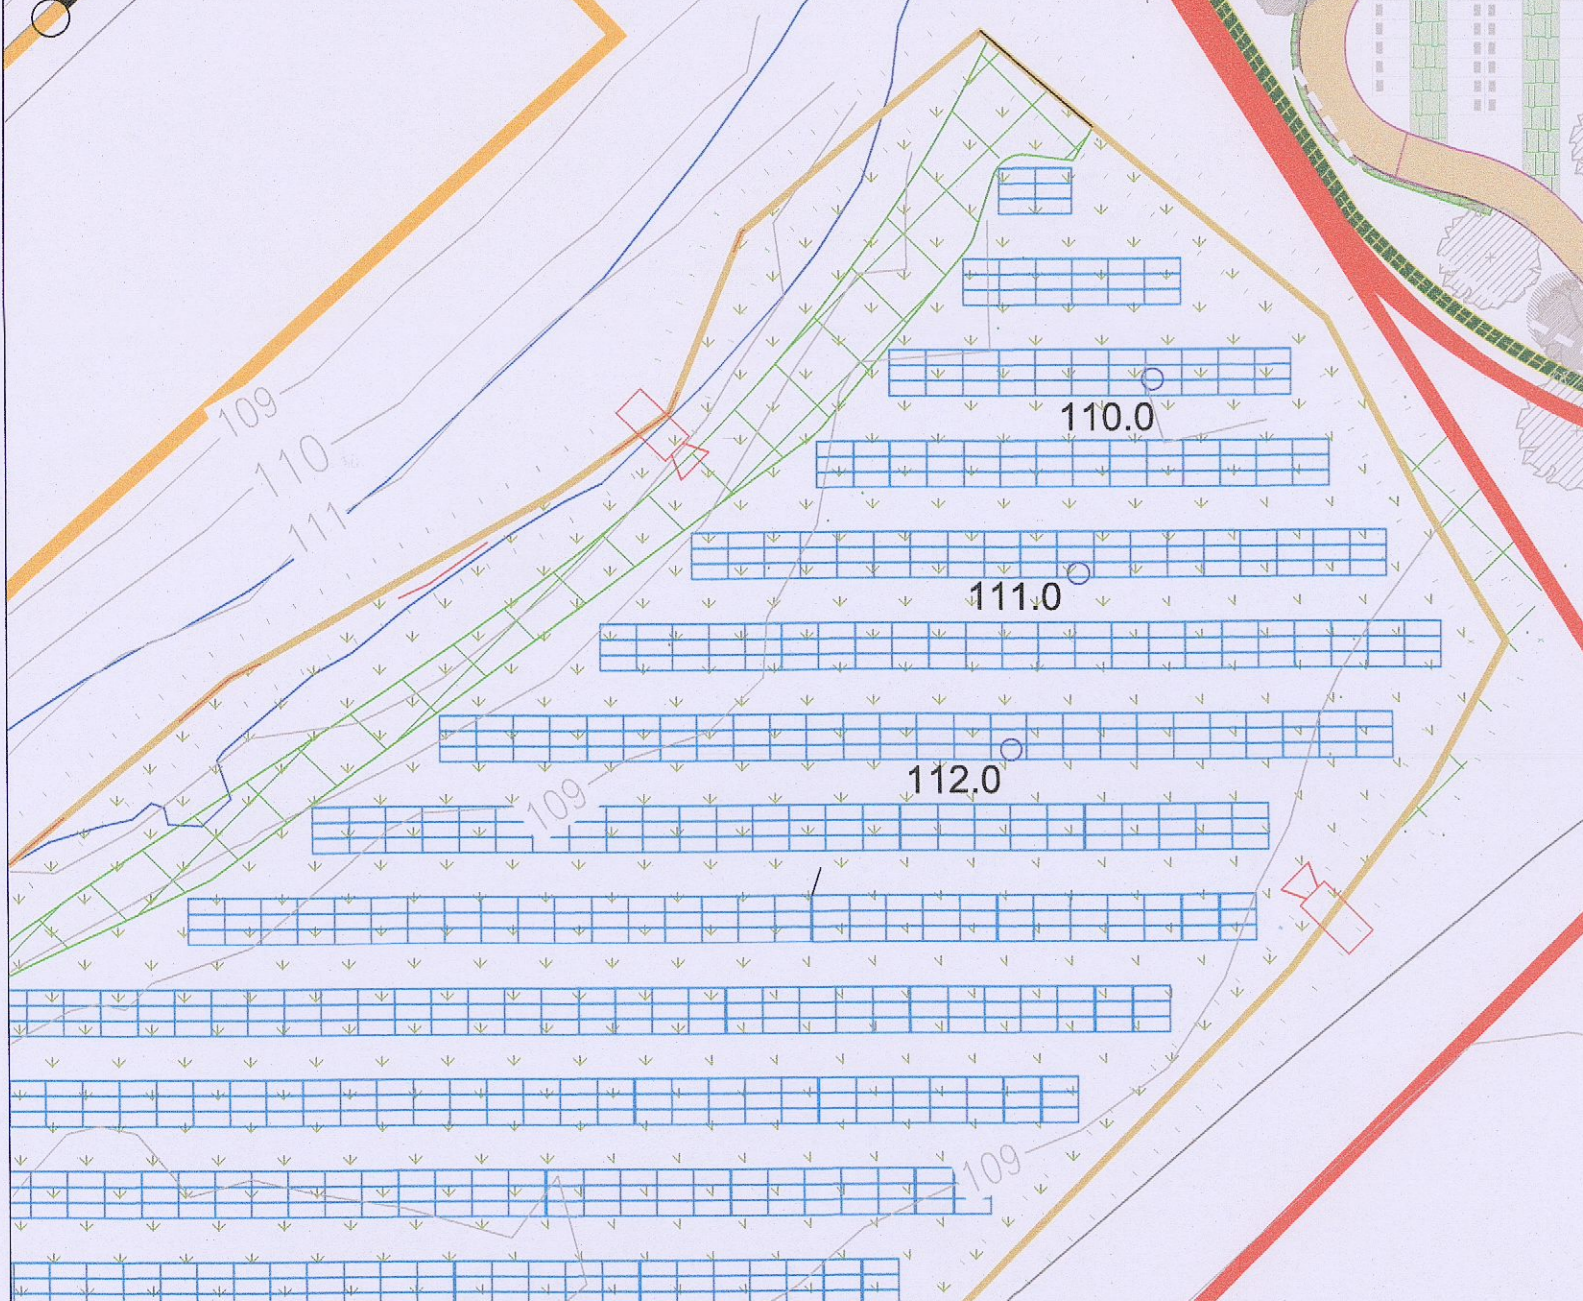

LEGEND:

- SITE BOUNDARY
- - - EXISTING STORM SEWER
- - - PROPOSED STORM SEWER

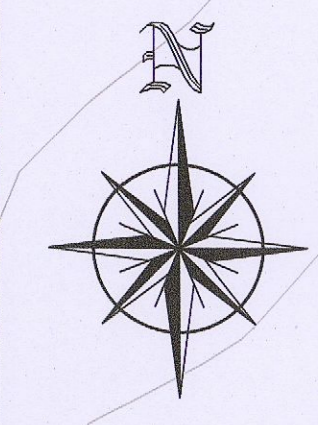

DETAIL A - A Proposed Box Culvert
Scale 1/50

Planning Ref: SD22A/0457

PLANNING DRAWING.
NOT FOR CONSTRUCTION.
ALL LEVELS GIVEN ARE
RELATIVE TO ORDNANCE DATUM.
THIS DRAWING HAS BEEN ISSUED FOR INFORMATION
PURPOSES ONLY AND MUST NOT BE USED
FOR CONSTRUCTION UNDER ANY CIRCUMSTANCES

- NOTES**
- For setting out refer to Architect's drawings.
 - This drawing to be read in conjunction with all other Architectural and Engineering drawings and all other relevant drawings and specifications.
 - DO NOT SCALE THIS DRAWING. Use figured dimensions only.
 - No part of this document may be reproduced or transmitted in any form or stored in any retrieval system of any nature without the written permission of the copyright holder as agreed for use on the project for which the document was originally issued.
 - Ordnance Survey Ireland Licence Number EN 0074023

Rev. No.	Date	REVISION NOTE	Des. By	Chk. By	Appr. By
A	08/07/2023	DETAILS UP-DATED FOR RPI SUBMISSION			

Architect		Murray & Associates	
Project		Proposed Development at City West	
Title		Proposed Storm Water Layout	
Draw. No.		CTW-CSC-ZZ-XX-DR-C-0102	
Date	Des. By	Chk. By	Appr. By
Nov 2022	IK	RFM	RFM
Scale		1:500 @ A0	
Revision		A	

CS Consulting Group DUBLIN LONDON LIMERICK Head Office 18-22 Crane Street, Dublin 2 T: +353 (0)1 5450863 e: info@csconsulting.ie w: www.csconsulting.ie		Quality ISO 9001:2015 Environmental ISO 14001:2015 Health & Safety OHSAS 18001:2007
--	--	--