




- Legend**
- Application Site Boundary
 - Existing Levels (refer to Survey drawing)
 - Proposed Levels: EL - proposed level, EL - existing level, FFL - finished floor level
 - Soft Landscape
 - Existing Trees: Existing Trees to be removed (See 1872_AMS for more information), Proposed Trees - no.385
 - Existing Hedge to be retained
 - Proposed Hedge: Young plantings, Tilia, Taxus, Ilex, for sculpture, Calligaya, Photinia
 - Wildflower Meadow: ECD Woodland Wild Flower Mixture
 - Lawn: L101 Short Cut Floral Lawn Mixture
 - Mound: +500mm height
 - Aquatic Planting: Carex, Typha, Sagittaria
 - Pond: Existing pond to be reshaped
 - Herd Landscape
 - Road: To engineers specifications
 - Road edge: Grassed
 - Cycle Lane: 2.5m width - To engineers specifications
 - Footpath
 - Road for car park access: To engineers specifications
 - Main Footpath/Access Road: 3m width - Tar & Chip with Sandstone Gravel Surface (Buff Color)
 - Burlite Footpath - Secondary: Compacted gravel with steel edging
 - Burlite Footpath - Plaza Area: Reinforced grass
 - Paving - Pavilion: Permeable concrete block paving
 - Car parking spaces (no. 23): Permeable concrete blocks
 - Overflow car parking spaces (no. 43): Grassed
 - Traditional Burial Plots (no. 8047 units): 2000mm x 1200mm x 250mm. Marked with rectangular in-ground stipes.
 - Columbarium wall (no. 100 units): 1000mm x 1000mm x 100mm height. Hole: 10 units per unit.
 - Furniture & Boundaries
 - Fence: Post & Rail Fence - 1300mm high
 - Fence and gate: 1800mm in R. Roundbar railing in colour black, sliding gate to match railing.
 - Entrance Wall: Concrete block walls varying in size, one with engraved name, to match the adjacent fences height
 - Seating Bench - (no. 32): +400mm height Benches, steel frame and wood/composite boards, with back and armrests
 - Cycle Stand - Visitors cycle parking (no. 16 spaces): Grade 216L stainless steel standard Sheffield cycle stand
 - Infinite Edge Water Feature: Reflective pond 30mm deep with black polished granite 500x50x10mm
 - Signage: Finish and form to be agreed with South Dublin County Council
 - Lighting: Refer to the appointed Lighting specialist
 - Record of Proposed Structures: Proposed Structure: SDCDP RPS No. 260, Proposed Structure: SDCDP RPS No. 262, Proposed Structure: SDCDP RPS No. 422

290

N

All Levels to Main Head
 O.S. Datum: CHALMERS 119
 Distance Survey to 2008 & 2009 A, 2009 C

1. The drawing is provided for the proposed architectural proposals only. Please refer to architects and Engineers drawings for relevant details of buildings, structures, roads, parking, etc.
 2. The responsibility of the client is to ensure that all necessary permissions and consents are obtained. The drawing may not be used for any other purpose without the written consent of the author.
 3. All dimensions are in millimeters unless otherwise stated. All dimensions are rounded up to the nearest millimeter.
 4. The drawing is not to be used for any other purpose without the written consent of the author.
 5. The drawing is not to be used for any other purpose without the written consent of the author.

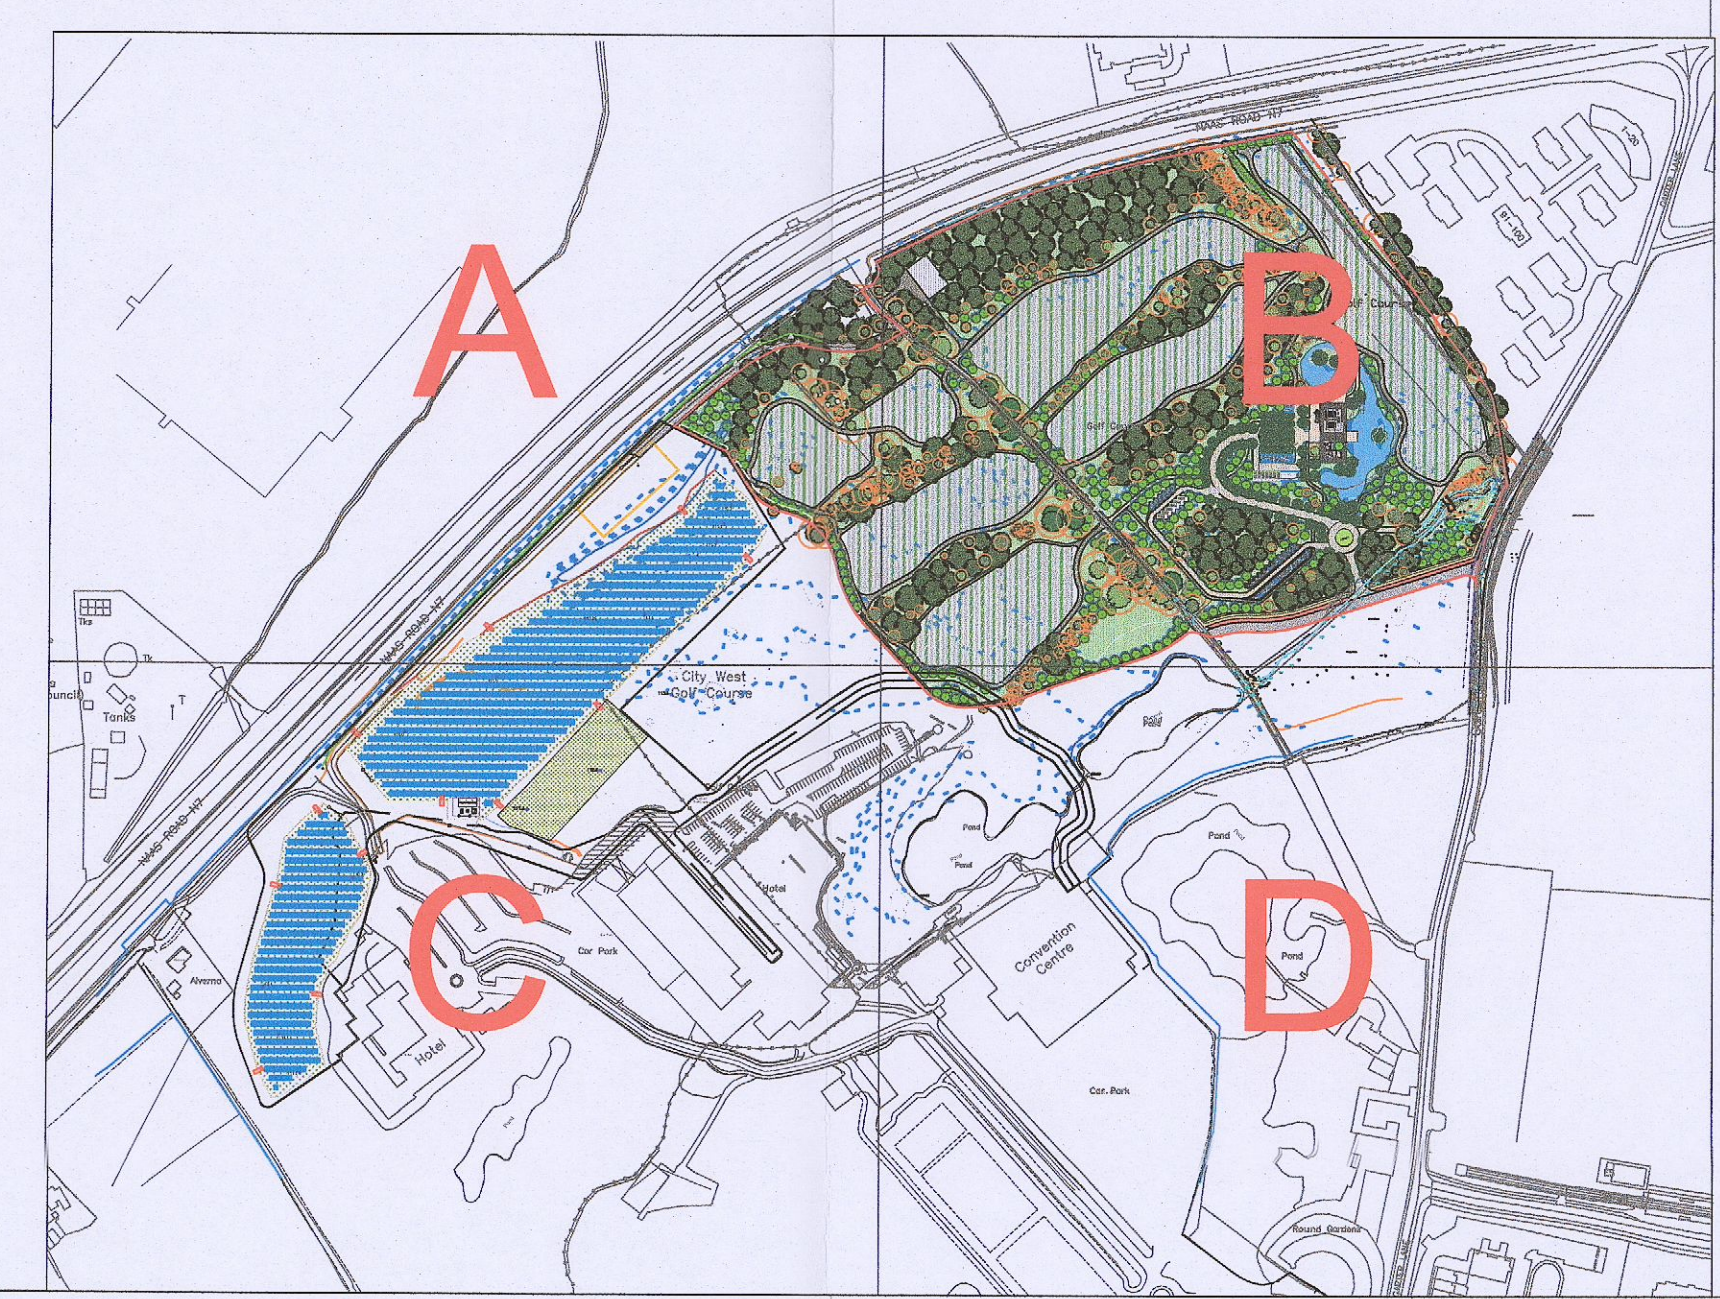

murray & associates
 landscape architecture

18 The Spireway Building,
 6-10 Clarendon Road,
 Dublin 2, D02 X090

A: 12/06/23 Planning-PI	LV: LJV
0: 01/12/22 For Comments	MA: LJV
Rev: 01	Author: LJV
Rev: 02	Checked: LJV

Client: Cape Wrath Hotel Unlimited
 Project: Proposed Cemetery, Clivest Hotel and Convention Centre, Saggart, Co. Dublin

Sheet Title: Site Layout Plan - Area B
 RFI Stage SDCP Reg. Ref. SD22A/0457

Sheet No: 1872_PL_P_00_2	Sheet Size: A0
Scale: 1:500	Revision: A
Stage: Planning	Date: 27/06/23

Copyright Murray and Associates, 2023