



B

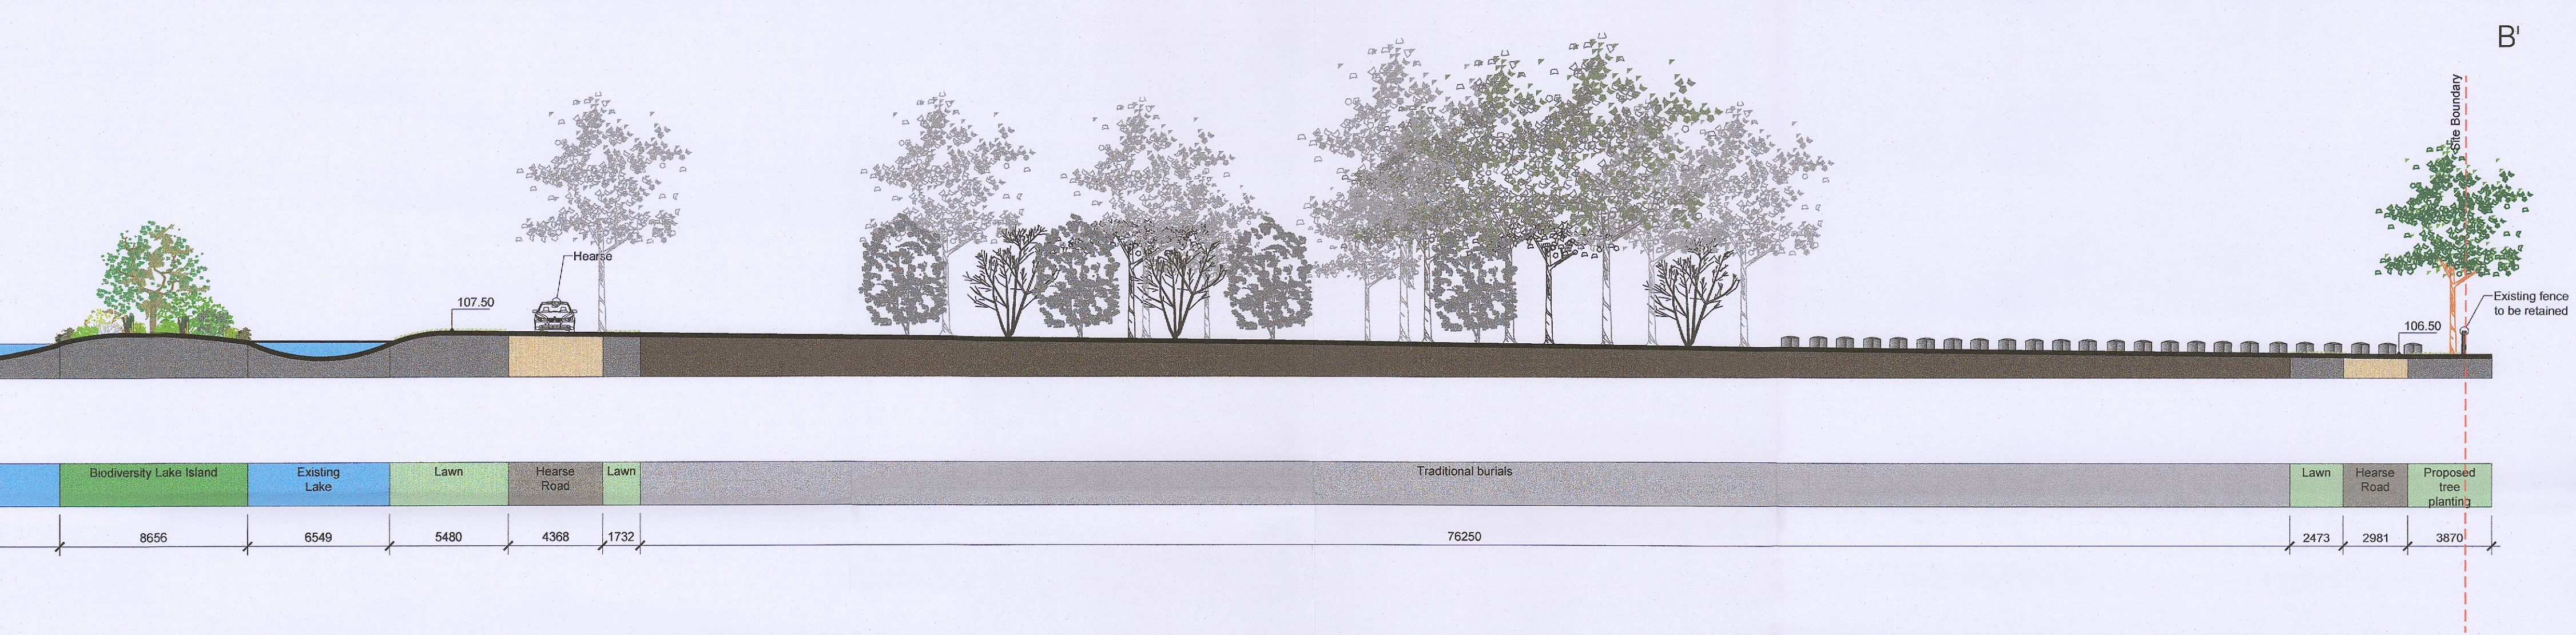

SECTION BB' - Scale 1:200

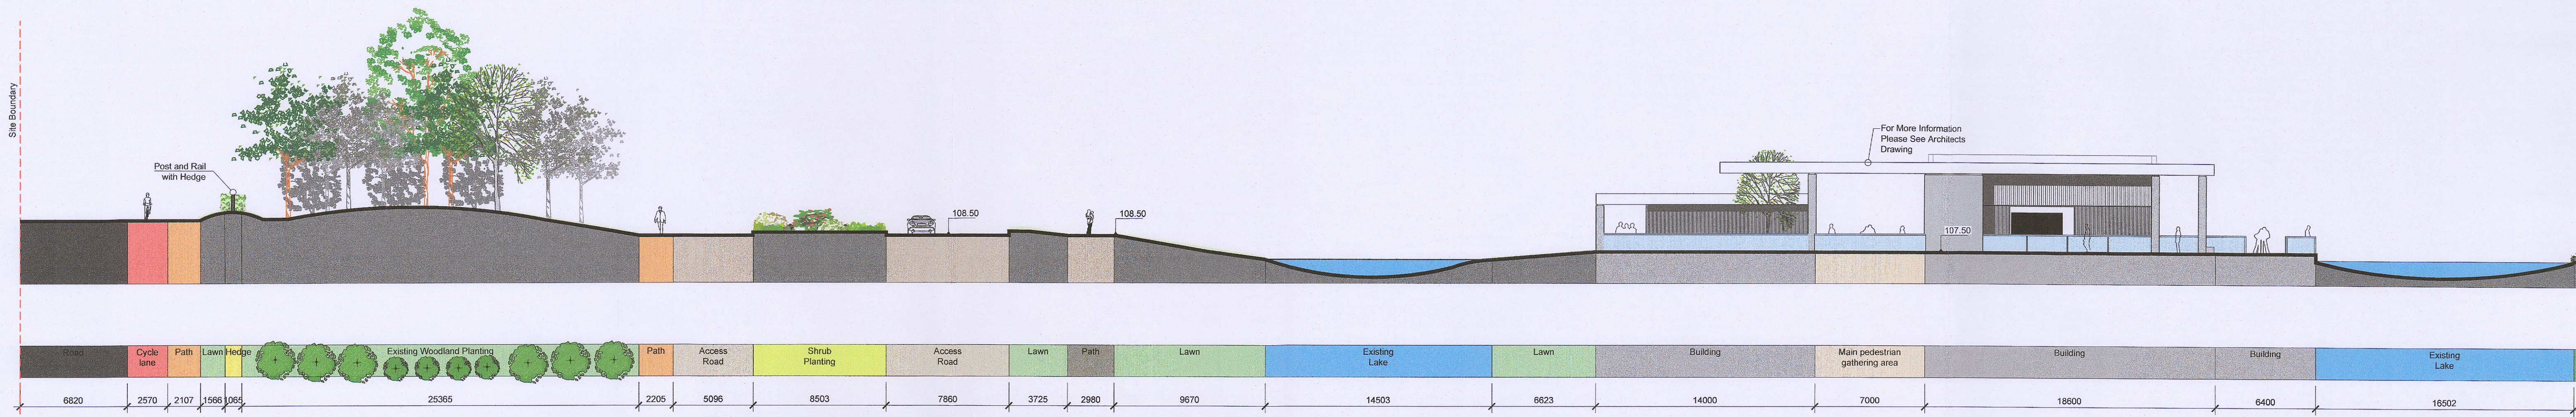

N

All Levels to Main Head
OS License no.
CYAL50281139
Ordnance Survey Ireland/Government of Ireland
OS Sheet Numbers: 3389-B, 3389-D, 3389-A, 3389-C

1. This drawing is intended to show landscape architectural proposals only. Please refer to Architects and Engineers drawings for detailed details of buildings, structures, roads, paving, etc.
2. The copyright of this drawing is vested with Murray & Associates. This drawing may not be copied or reproduced without written consent.
3. All materials referred to on this drawing, including plant species, are indicative and subject to change following detailed site investigation. Significant changes, if any are required, will be referred to the relevant authority for agreement.
4. This drawing is not suitable for use for construction purposes.
5. Discrepancies to be referred to Murray & Associates for clarification.

murray & associates
landscape architecture

10 The Seapoint Building, 44-45 Clontarf Road, Dublin 3, D02 8F93. info@murray-associates.com www.murray-associates.com +353 (0)1 854 0000

A	27/06/23	Planning-RFI	VI	JW
0	01/12/22	Planning	MA	JW
REV	DATE	REVISION	DRAWN	CHECKED

CLIENT
Cape Wrath Hotel Unlimited

PROJECT TITLE
Proposed Cemetery, Citywest Hotel and Convention Centre, Saggart, Co. Dublin

SHEET TITLE
Landscape Sections 2
RFI Stage SDCC Reg. Ref. SD22A/0457

SHEET NO.	SHEET SIZE
1872_PL_S_02	A1
SCALE	REVISION
AS SHOWN	A
STAGE	DATE
Planning	27/06/23

Copyright Murray and Associates, 2022