


Westpark Apartments

Burials
Proposed T



Site Boundary

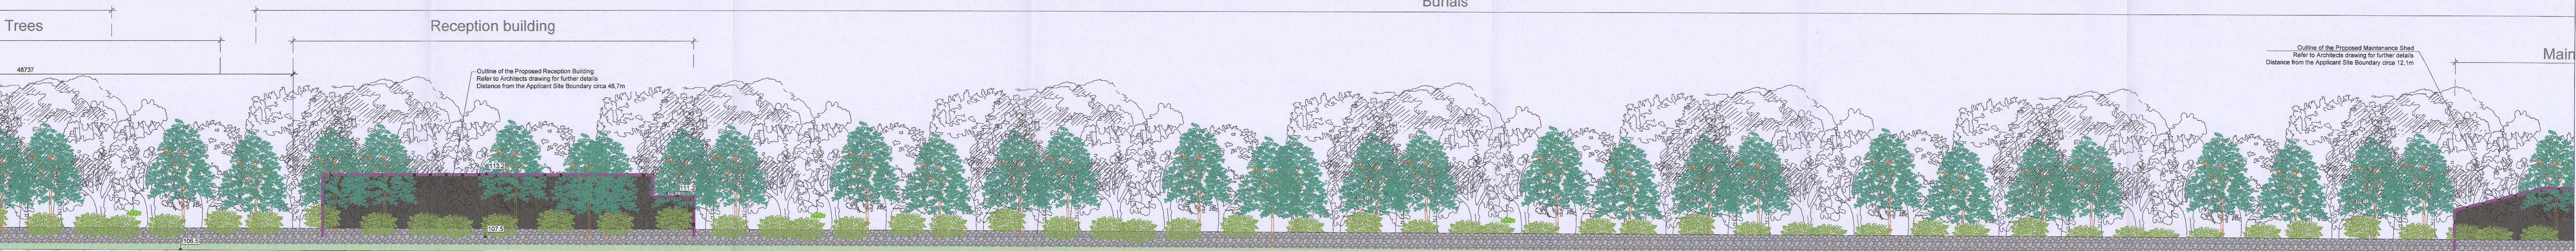

Trees

Reception building

Burials

Main





Maintenance Shed

Existing entrance

Burials

Burials

Site Boundary

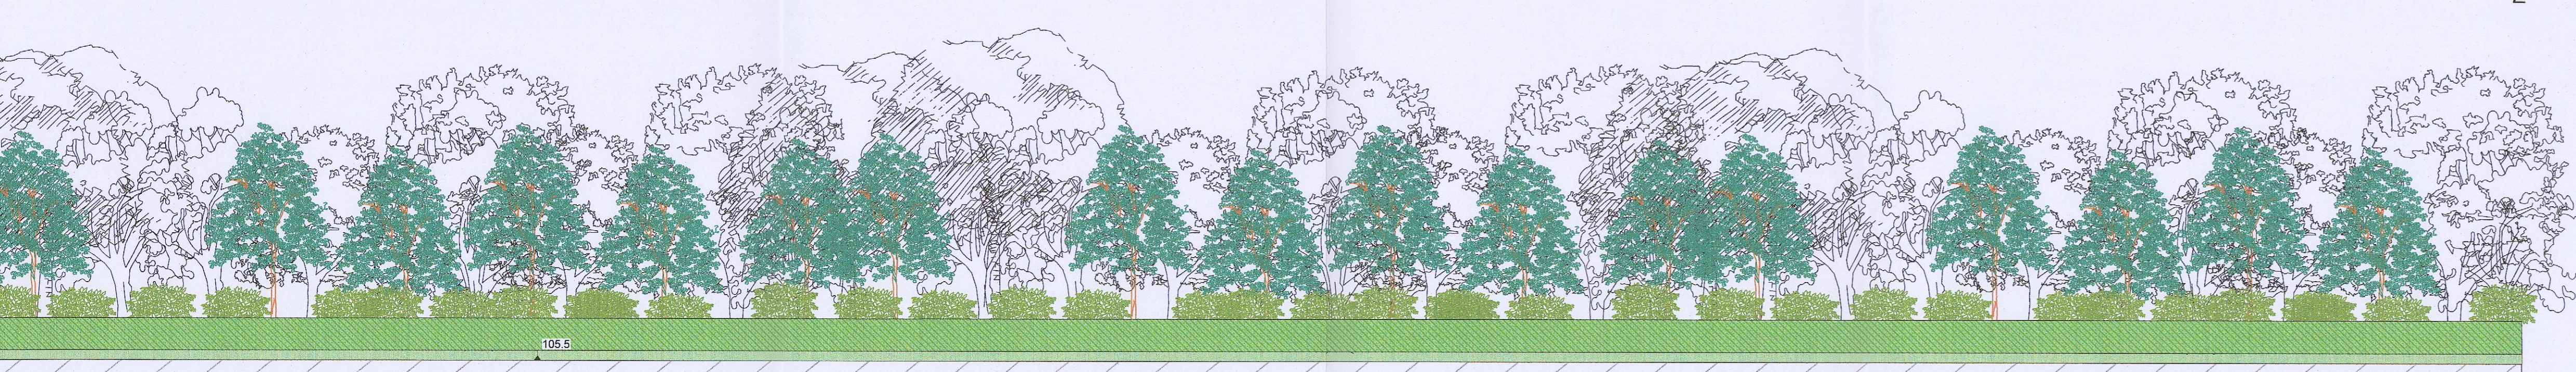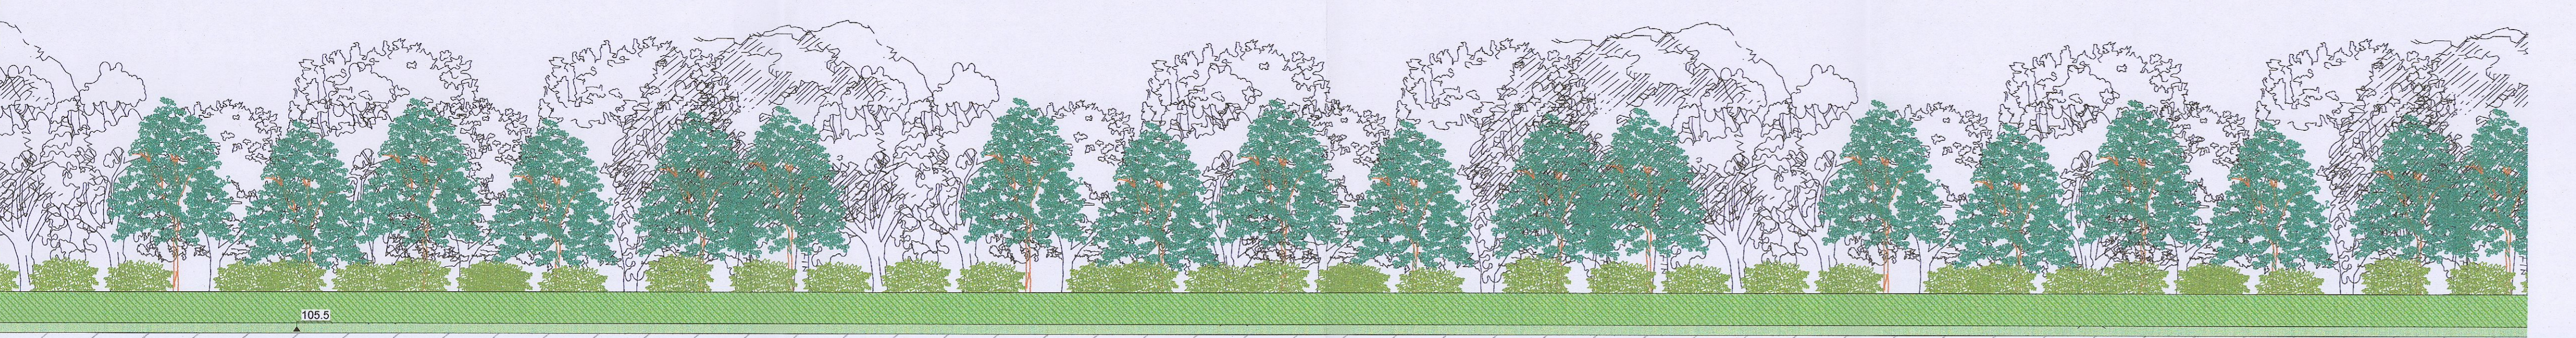

CONTIGUOUS ELEVATION 2 - Scale 1:200



Key Plan
Scale 1:2500



All Levels to Main Head
OS Licence No.
C16/AS01/133
Ordnance Survey Ireland/Government of Ireland
OS Street Names: 23884, 33833, 33894, 33898 C

1. This drawing is intended to show landscape architectural proposals only. Please refer to Architects and Engineers drawings for detailed details of buildings, structures, roads, parking.
2. The copyright of this drawing is vested with Murray & Associates. This drawing may not be reproduced or used in any way without the written consent of Murray & Associates.
3. All materials shown on or in this drawing, including plant species, are indicative and subject to change without notice. Suppliers, botanical changes, prices are not guaranteed.
4. This drawing is not suitable for use for construction purposes.
5. Developments from related drawings to be discussed by application.

murray & associates
landscape architecture
19 The Square Building
44-46 Canal Street
Dublin 3, D02 080
tel: 01 454 4000
www.murrayassociates.com
info@murrayassociates.com

DATE	BY	FOR
A 28/06/23	JVI	JW
0 01/12/22	JMA	JW
01/02/22	JVI	JW

CLIENT
Cape Wrath Hotel Unlimited

PROJECT TITLE
Proposed Cemetery, Citywest Hotel and Convention Centre, Saggart, Co. Dublin

SHEET TITLE
Contiguous Elevation 2
RFI Stage SDCC Reg. Ref. SD22A/0457

DATE	BY	FOR
1872_PL_E_02	A0	
SCALE	REVISION	
1:200	A	
STAGE	DATE	
Planning	28/06/23	