



- This drawing is the property of Altu Architects Ltd. It must not be copied or given to a third party without the permission of Altu Architects Ltd.
- Work to figured dimensions only. Do not scale the drawing.
- The contractor is responsible for checking all dimensions and levels on site and shall refer all discrepancies to the Project Architect.
- Drawings to be read in conjunction with all relevant engineering drawings. Mechanical and electrical, any structural or services information shown on this drawing is indicative only.
- The contractor shall be responsible for the coordination of all structure, services and finishes.
- Proprietary items shall be fixed in strict accordance with manufacturers instructions.
- This drawing shall only be used for the work stage as denoted and no subsequent stage.

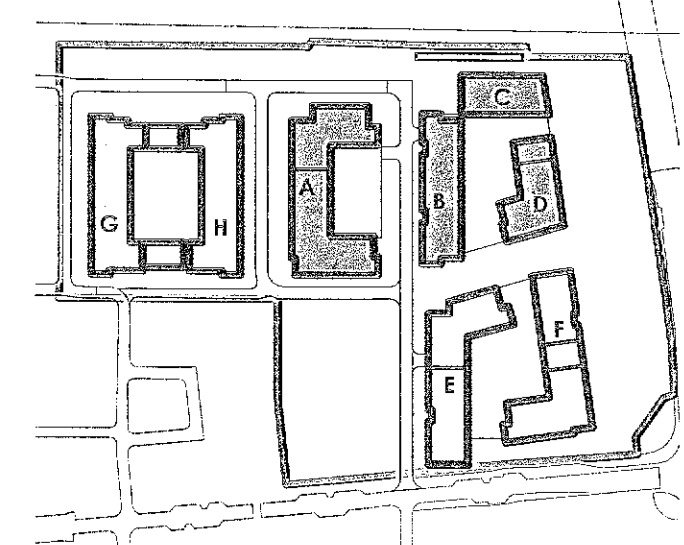

KEY PLAN A,B,C,D  
NTS

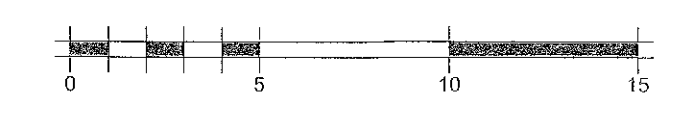

No.	Date	Description	Issued By	Checked By

**ALTU** ARCHITECTS  
 44/15 Condon Street Lower  
 DUBLIN 2  
 T: +353 (0) 1 254 6996  
 E: info@altuarchitects.ie  
 W: altuarchitects.ie

**PLANNING FI**

Client: Cairn Homes Properties Ltd  
 Project: Clonburris T2  
 Drawing: Block A, B, C, D - Fifth Floor

Scale: 1:200	Status: DR	Revision: A
Sheet No: 21042		

CIB - ALT - G - DR - A - P15