
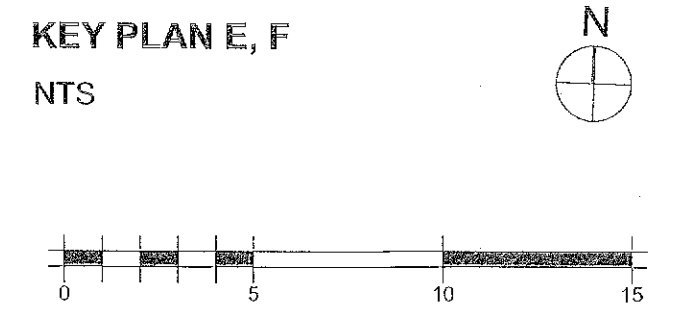


1. This drawing is the property of ALTU Architects and shall not be copied or given to a third party without the permission of ALTU Architects Ltd.
2. Work to figured dimensions only. Do not scale the drawing.
3. The contractor is responsible for checking all dimensions and levels on site and that all dimensions to the Project Architect.
4. Drawings to be read in conjunction with all relevant engineers drawings. Mechanical and electrical, any structural or services information shown on this drawing is indicative only.
5. The contractor shall be responsible for the coordination of all structure, services and finishes.
6. Proprietary items shall be fixed in strict accordance with manufacturers instructions.
7. This drawing shall only be used for the work stage as described and no subsequent stage.

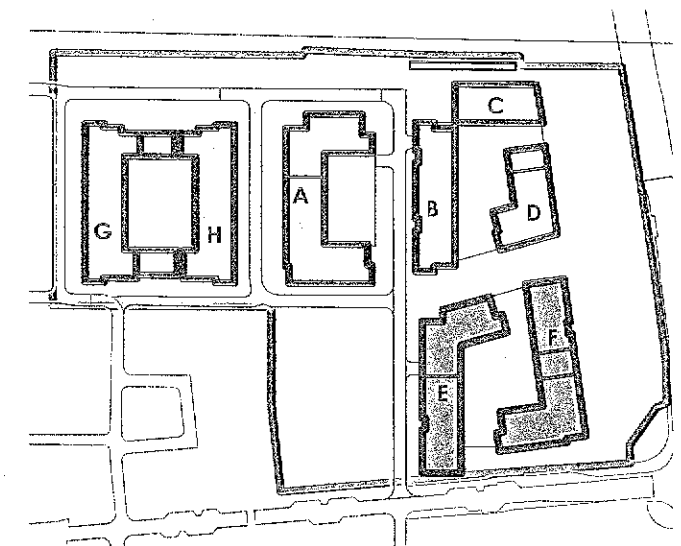

Rev	Date	Description	Issued By	Checked By

ALTU

ALTU Architects
14/15 Cannon Street Lower
Dublin 2
T: +353 (0) 1 224 6506
E: info@altuarchitects.ie
W: altuarchitects.ie

PLANNING FI

Client: Cairn Homes Properties Ltd

Project: Clonburris T2

Drawing: Block E, F - Sixth Floor

Sheet No: 21042	Scale: 1:200	Sheet	Revision
CIB - ALT -	0 - DR - A -	P124	