



Elevation East
SCALE:1:200

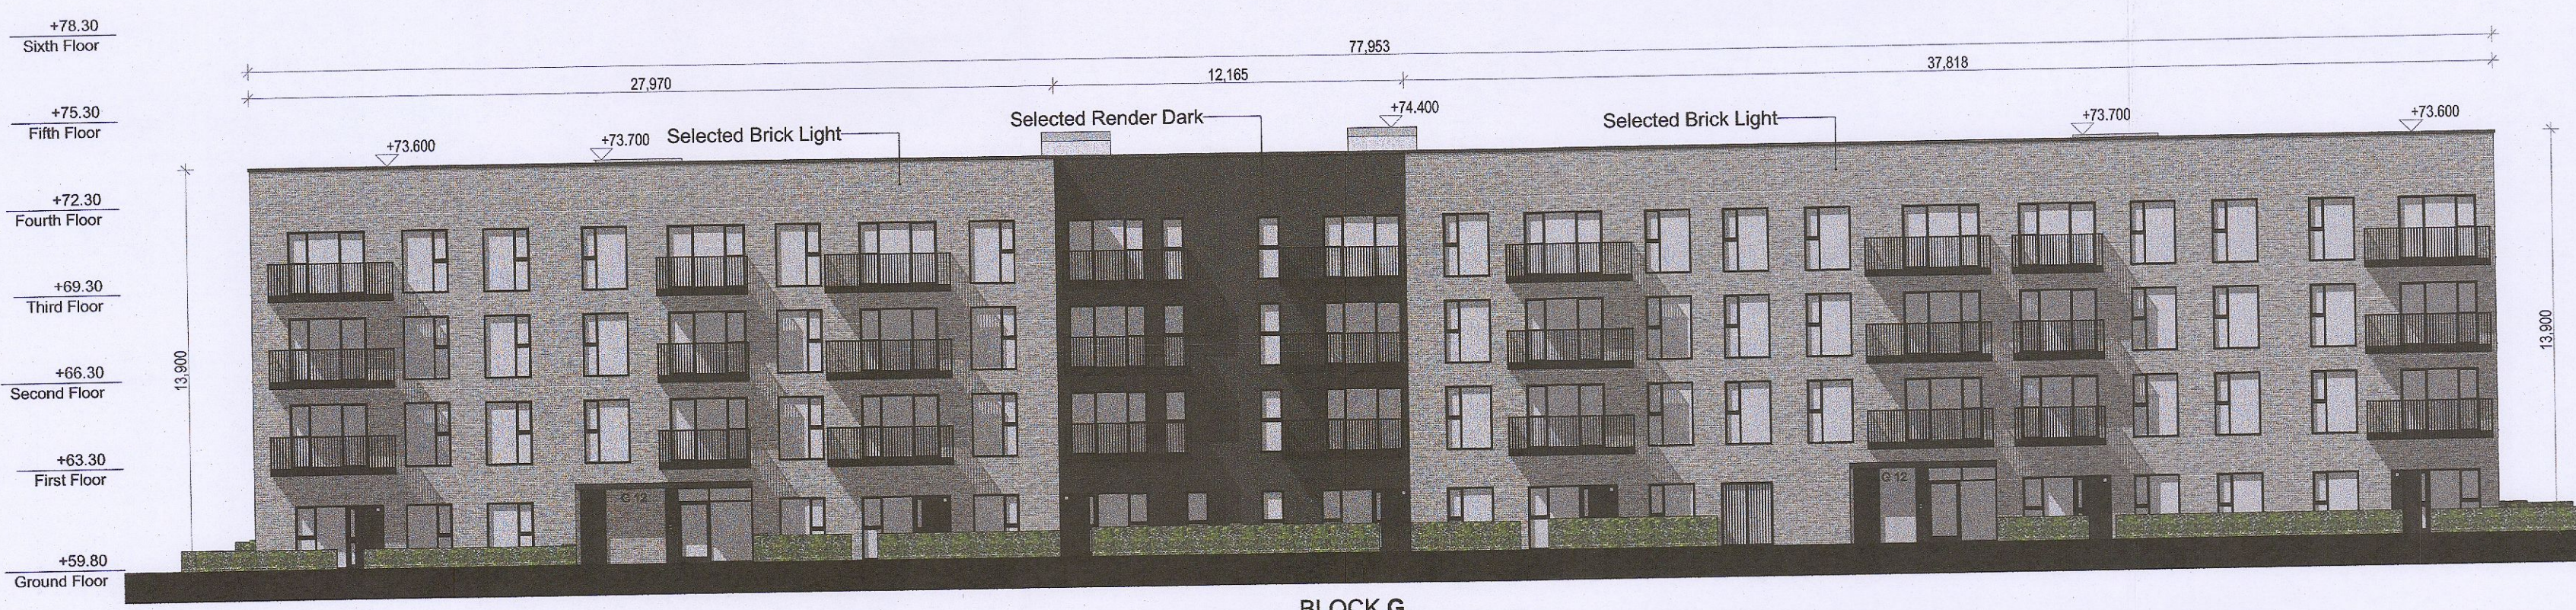


Elevation West
SCALE:1:200

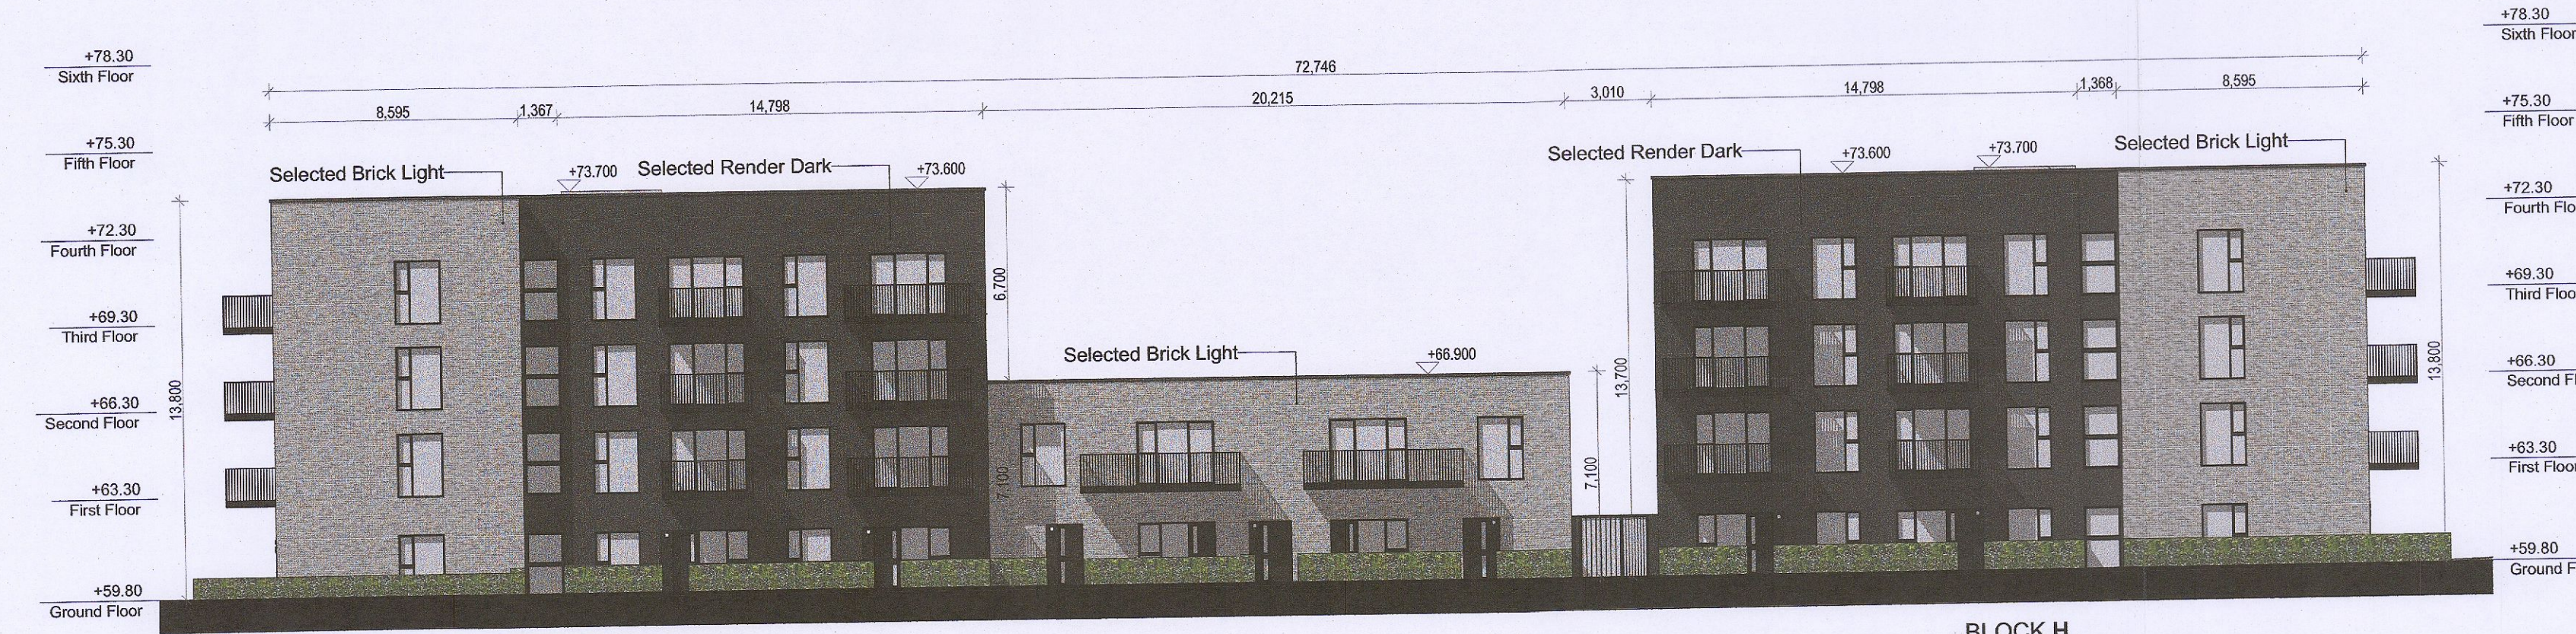

Elevation South
SCALE:1:200

1. This drawing is the property of Altu Architects Ltd. It must not be copied or given to a third party without the permission of Altu Architects Ltd.
2. Work to figured dimensions only. Do not scale the drawing.
3. The contractor is responsible for checking all dimensions and levels on site and shall refer all discrepancies to the Project Architect.
4. Drawings to be read in conjunction with all relevant engineers drawings. Mechanical and electrical, any structural or services information shown on this drawing is indicative only.
5. The contractor shall be responsible for the coordination of all structure, services and finishes.
6. Proprietary items shall be fixed in strict accordance with manufacturers instructions.
7. This drawing shall only be used for the work stage as denoted and no subsequent stage.

- Sixth Floor
- +75.30 Fifth Floor
- +72.30 Fourth Floor
- +69.30 Third Floor
- +66.30 Second Floor
- +63.30 First Floor
- +59.80 Ground Floor

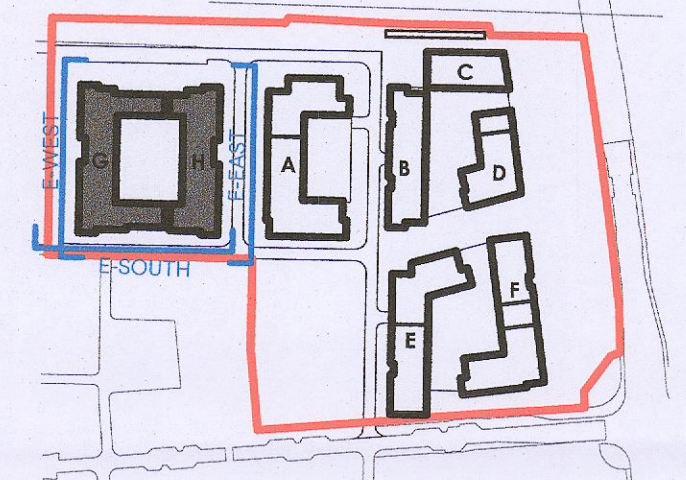

Key Plan
NTS

- +78.30 Sixth Floor
- +75.30 Fifth Floor
- +72.30 Fourth Floor
- +69.30 Third Floor
- +66.30 Second Floor
- +63.30 First Floor
- +59.80 Ground Floor

Rev	Date	Description	Issued By	Checked By

ALTU ALTU Architects
14/15 Camden Street Lower
Dublin 2
T: +353 (0) 1 254 6996
E: info@altuarchitects.ie
W: altuarchitects.ie

PLANNING FI

Client	Cairn Homes Properties Ltd			
Project	Clonburris T2			
Drawing	Coutyard 4 Block GH Elevations			
Job No	Scale @ A2	Status	Revision	
21042	1:200			
project	original	volume	level	type
C1B	ALT	0	DR	A
				P311