



1. This drawing is the property of Altu Architects Ltd. It must not be copied or given to a third party without the permission of Altu Architects Ltd.
2. Work to figured dimensions only. Do not scale the drawing.
3. The contractor is responsible for checking all dimensions and levels on site and shall refer all discrepancies to the Project Architect.
4. Drawings to be read in conjunction with all relevant engineers drawings. Mechanical and electrical, any structural or services information shown on this drawing is indicative only.
5. The contractor shall be responsible for the coordination of all structure, services and finishes.
6. Proprietary items shall be fixed in strict accordance with manufacturers instructions.
7. This drawing shall only be used for the work stage as denoted and no subsequent stage.

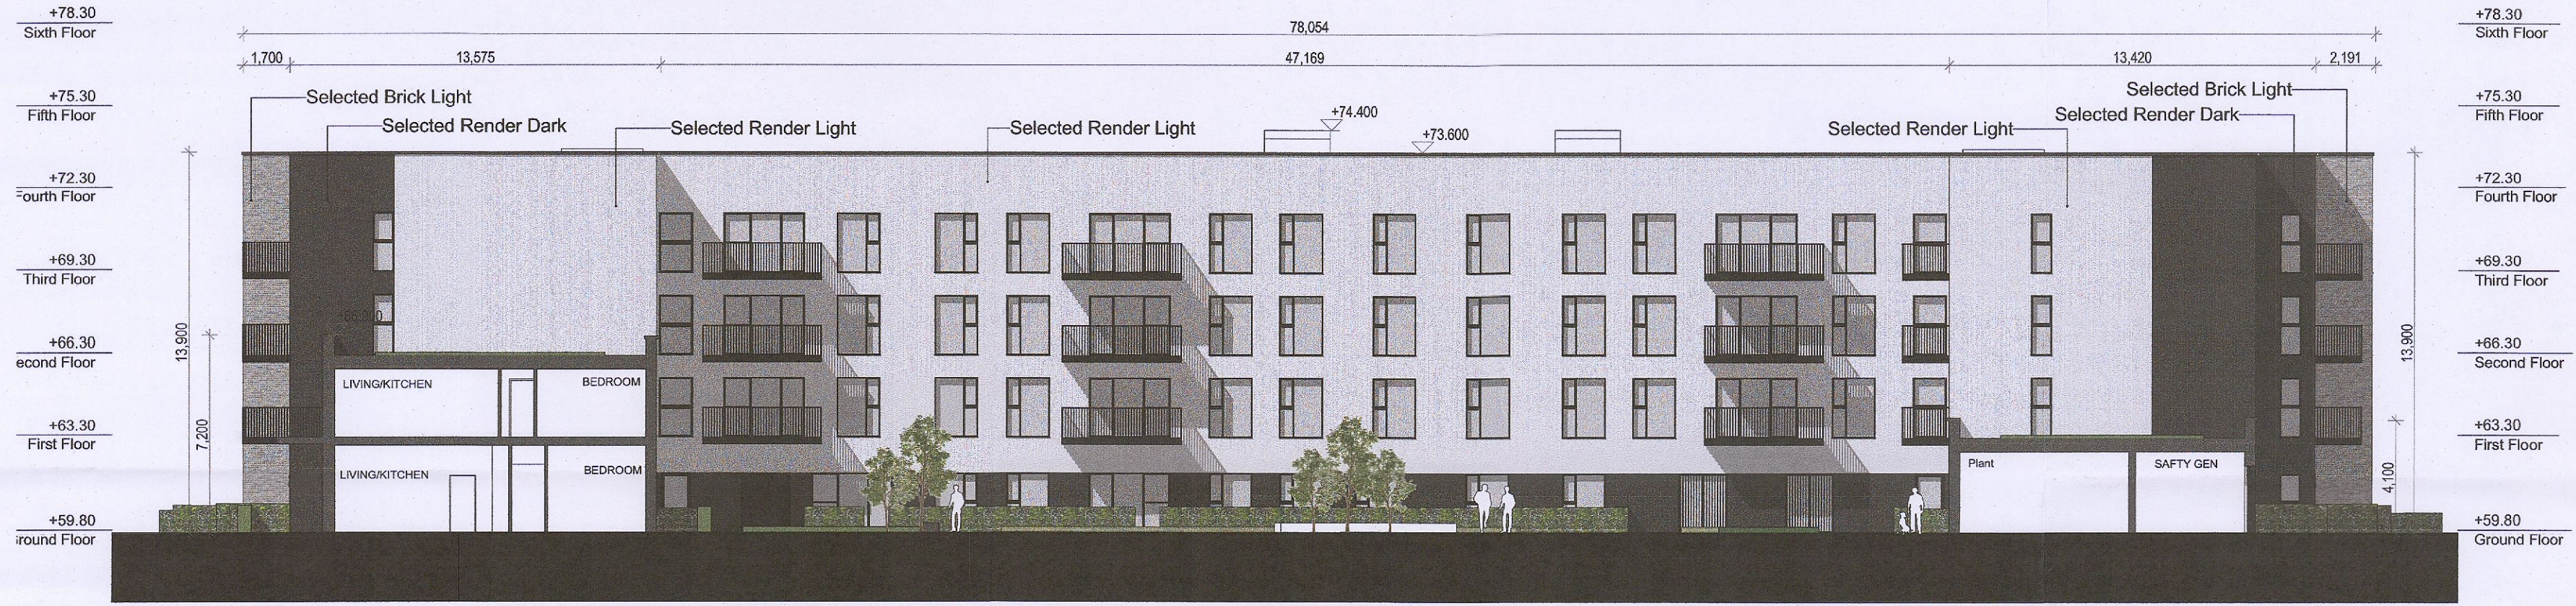

Elevation 03  
SCALE:1:200

BLOCK G

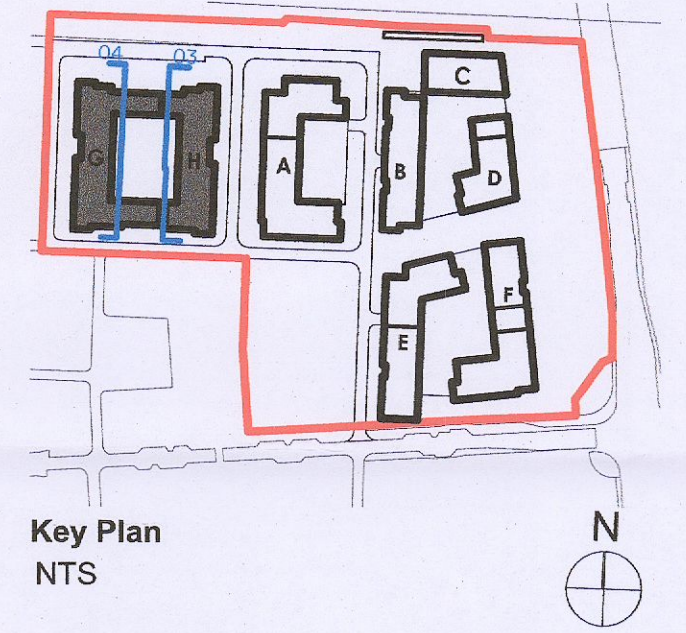

Elevation 04  
SCALE:1:200

BLOCK H

Rev	Date	Description	Issued By	Checked By

**ALTU**  
 ALTU Architects  
 14/15 Camden Street Lower  
 Dublin 2  
 T: +353 (0) 1254 6996  
 E: info@altuarchitects.ie  
 W: altuarchitects.ie

**PLANNING FI**

Client	Cairn Homes Properties Ltd
Project	Clonburris T2
Drawing	Courtyard 4 Block GH Internal Elevations
Job No	21042
Scale @ A2	1:200
Status	DR - A
Revision	P313
Project	CIB - ALT - 0 - DR - A - P313