




ON ORIGINAL

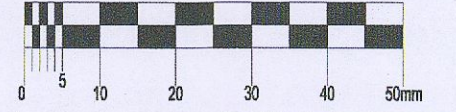

© COPYRIGHT OF THIS DRAWING IS RESERVED BY DBFL CONSULTING ENGINEERS. NO PART SHALL BE REPRODUCED OR TRANSMITTED WITHOUT THEIR WRITTEN PERMISSION.

NO CHANGES OF WHATSOEVER NATURE ARE TO BE MADE TO ANY DETAILS SET OUT OR CONTAINED IN ANY DBFL SPECIFICATIONS OR DRAWINGS UNLESS THE EXPRESS CONSENT HAS BEEN OBTAINED IN ADVANCE, IN WRITING, FROM DBFL.

NOTES:

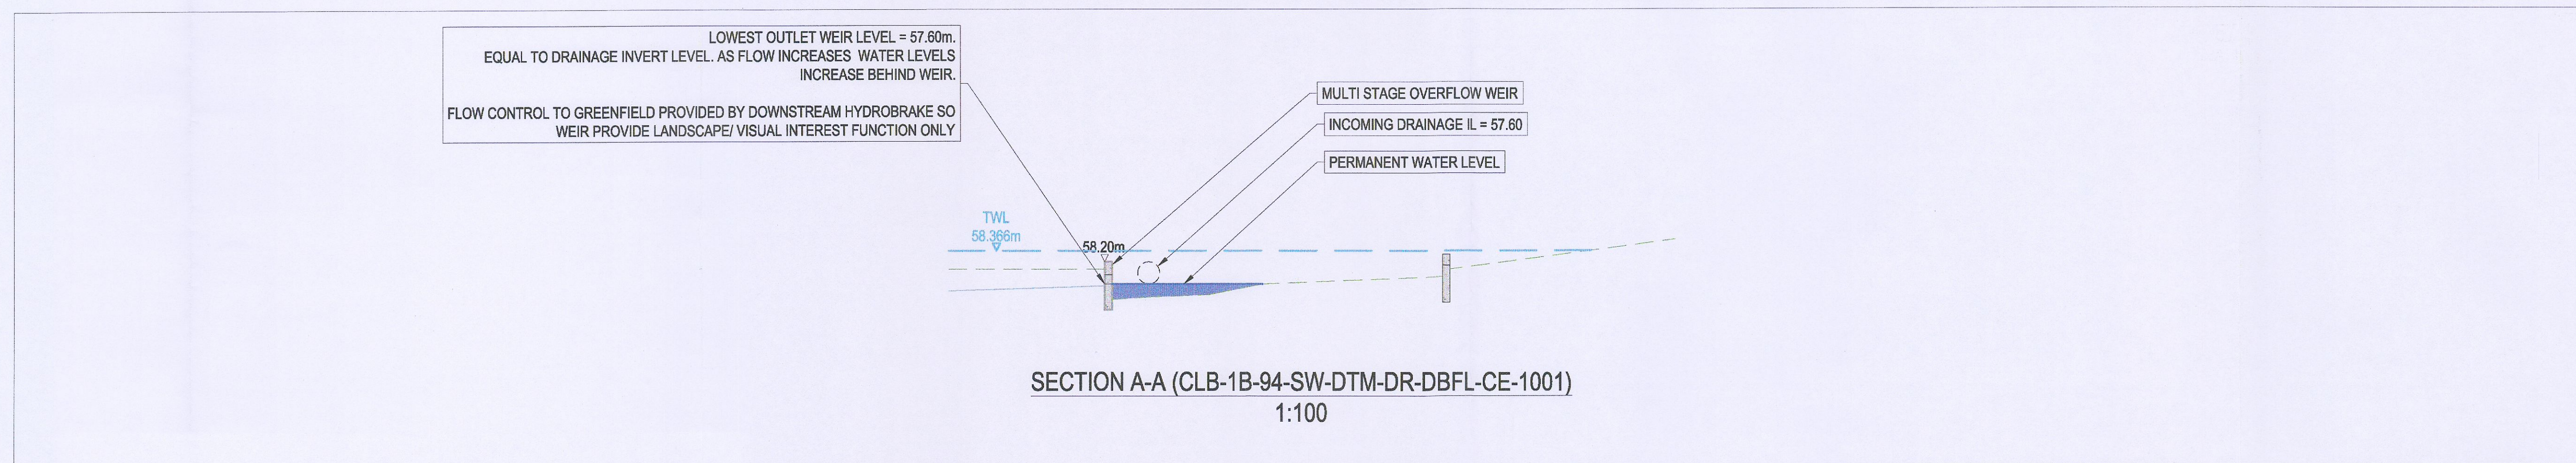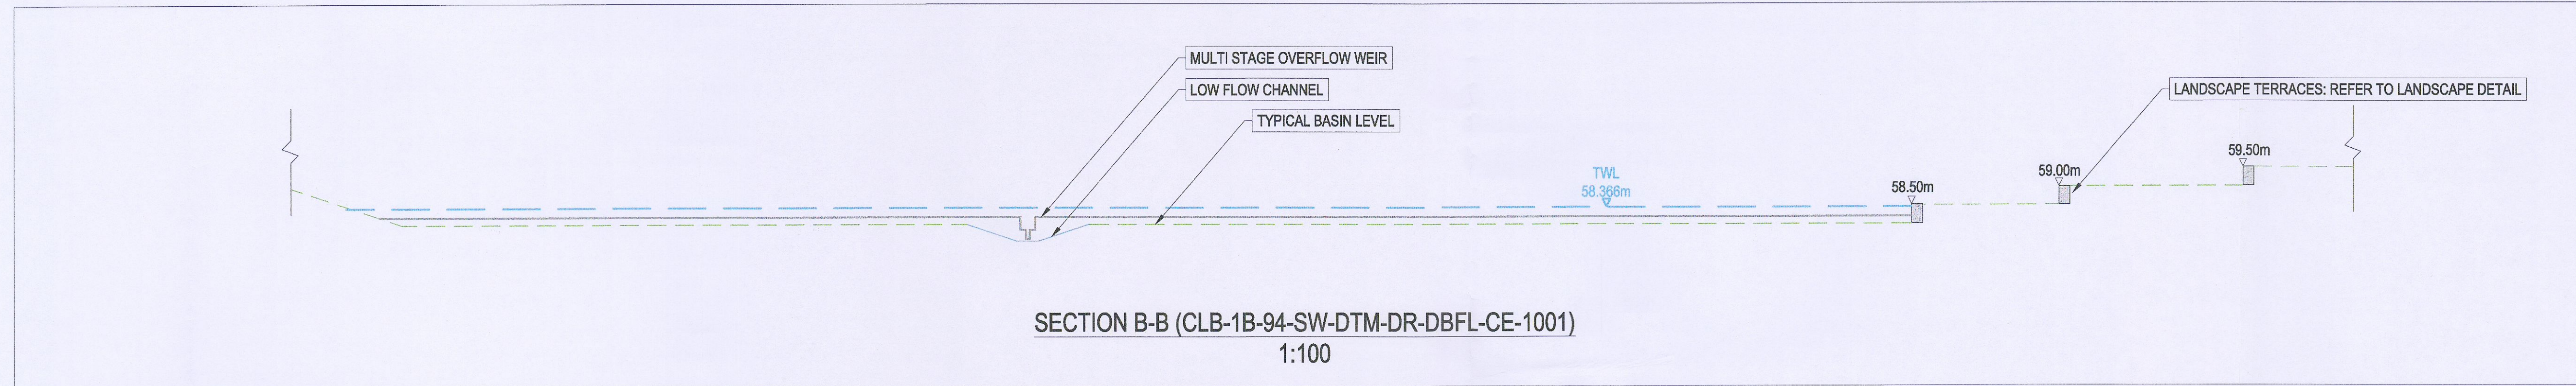

1	07-07-23	FURTHER INFORMATION	RMC	DCB
0	13-12-22	ISSUED FOR PLANNING	RMC	DCB
rev	date	description	by	chkd.

STATUS CODES  
purpose: P1 - INFORMATION  
acceptance: S - ISSUED

**DBFL Consulting Engineers**  
Civil, Structural & Transportation Engineering  
www.dbfl.ie

DUBLIN OFFICE: Ormsod House, Upper Ormsod Quay, Dublin 7. D07 W704  
PHONE: +353 1 400 4000  
CORC OFFICE: 14 South Mall, Cork. T12 CT91  
PHONE: +353 21 202000  
WATERFORD OFFICE: Suite 8b The Arkum, Marlboro Quay, Canada Street, Waterford. X91 W628  
PHONE: +353 51 209 500

project ref:

CLONBURRIS T2

drawing title  
TYPICAL ATTENUATION AREA DETAILS

client  
CAIRN HOMES

designed by	author	scale	sheet size
DCB	RMC	AS SHOWN	A1
drawing no.	revision		
CLB-1B-94-SW-DTM-DR-DBFL-CE-5005	1		