




100  
0 10  
Millimetres

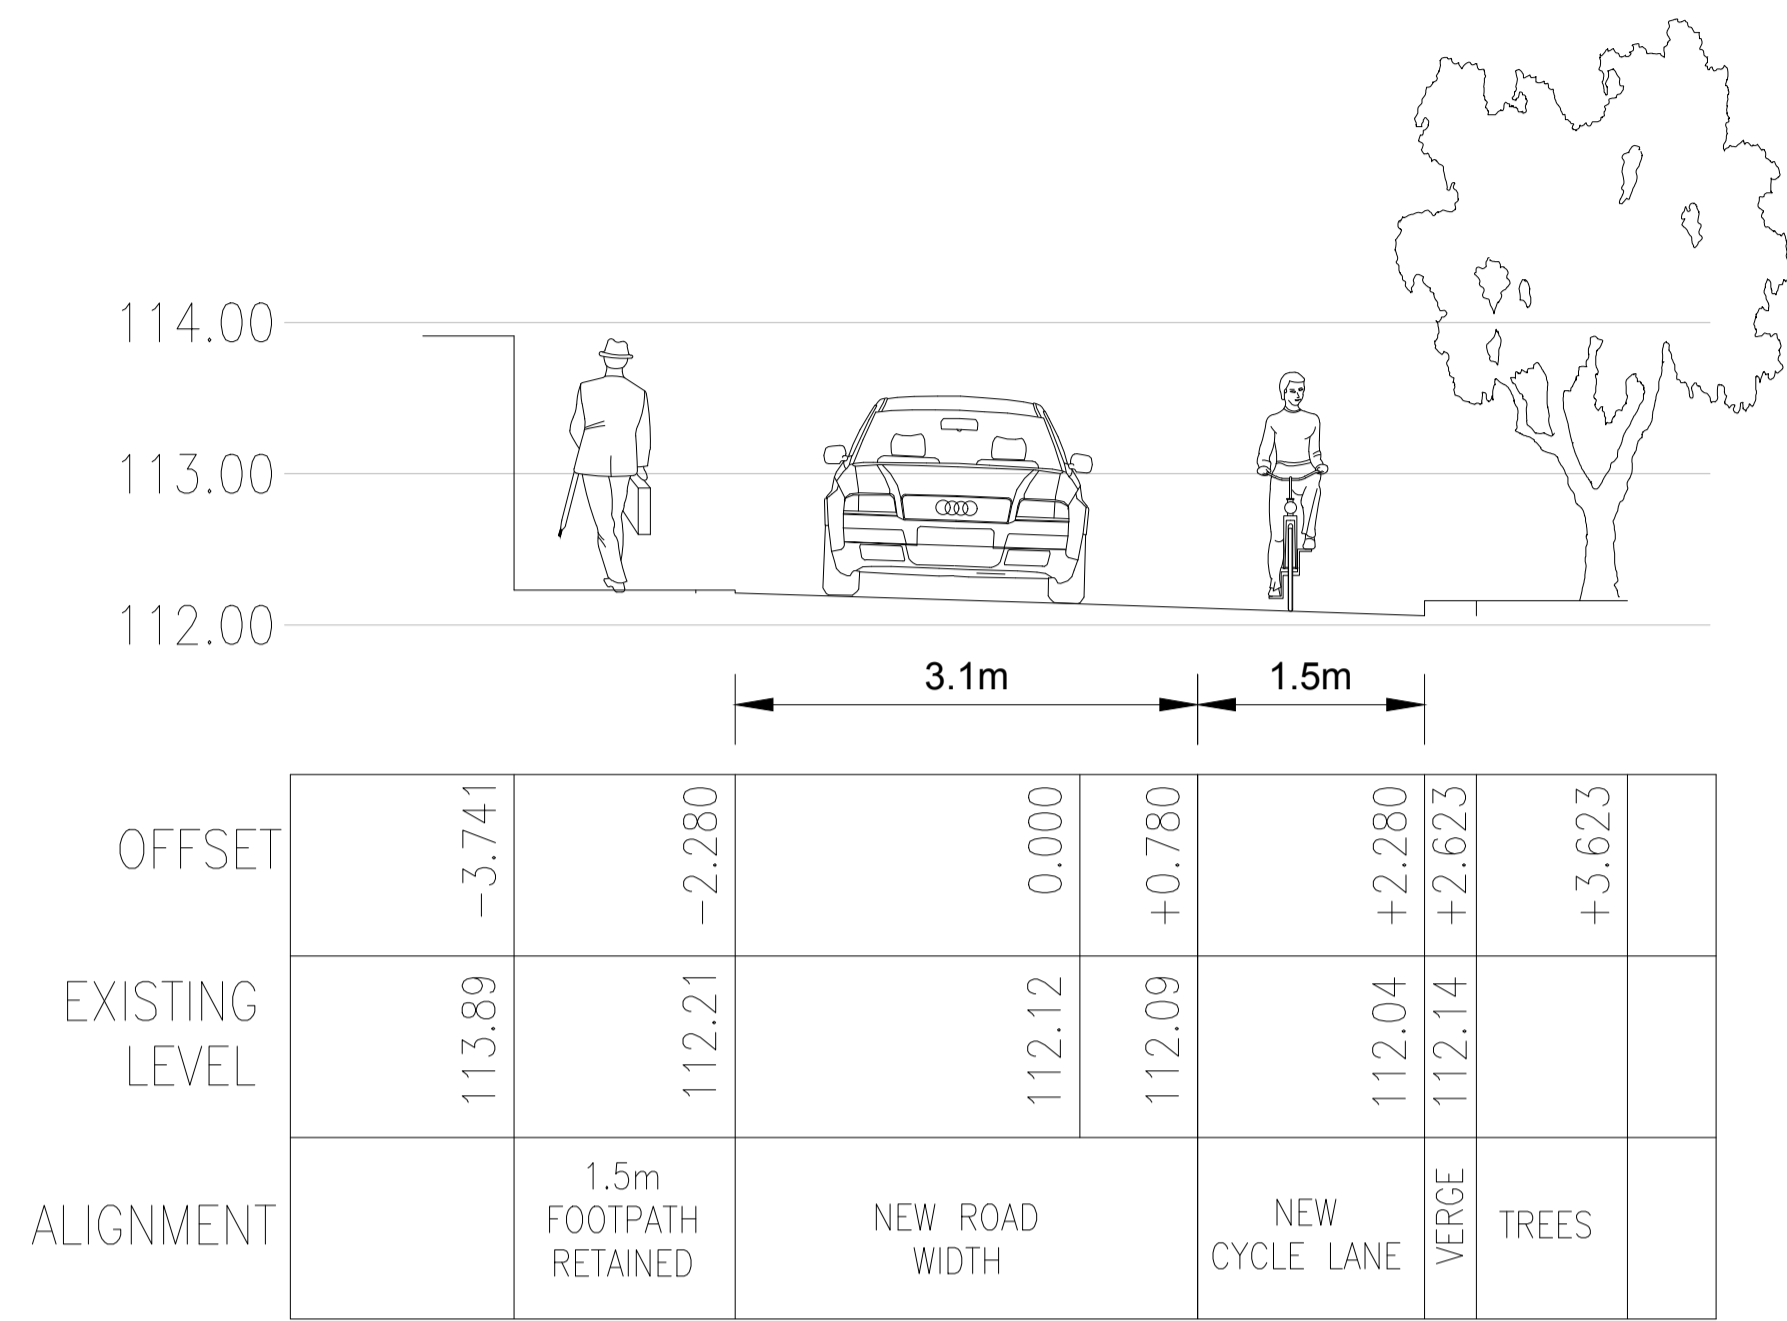

**CROSS SECTION A-A**  
HORIZONTAL SCALE: 1:50  
VERTICAL SCALE: 1:50

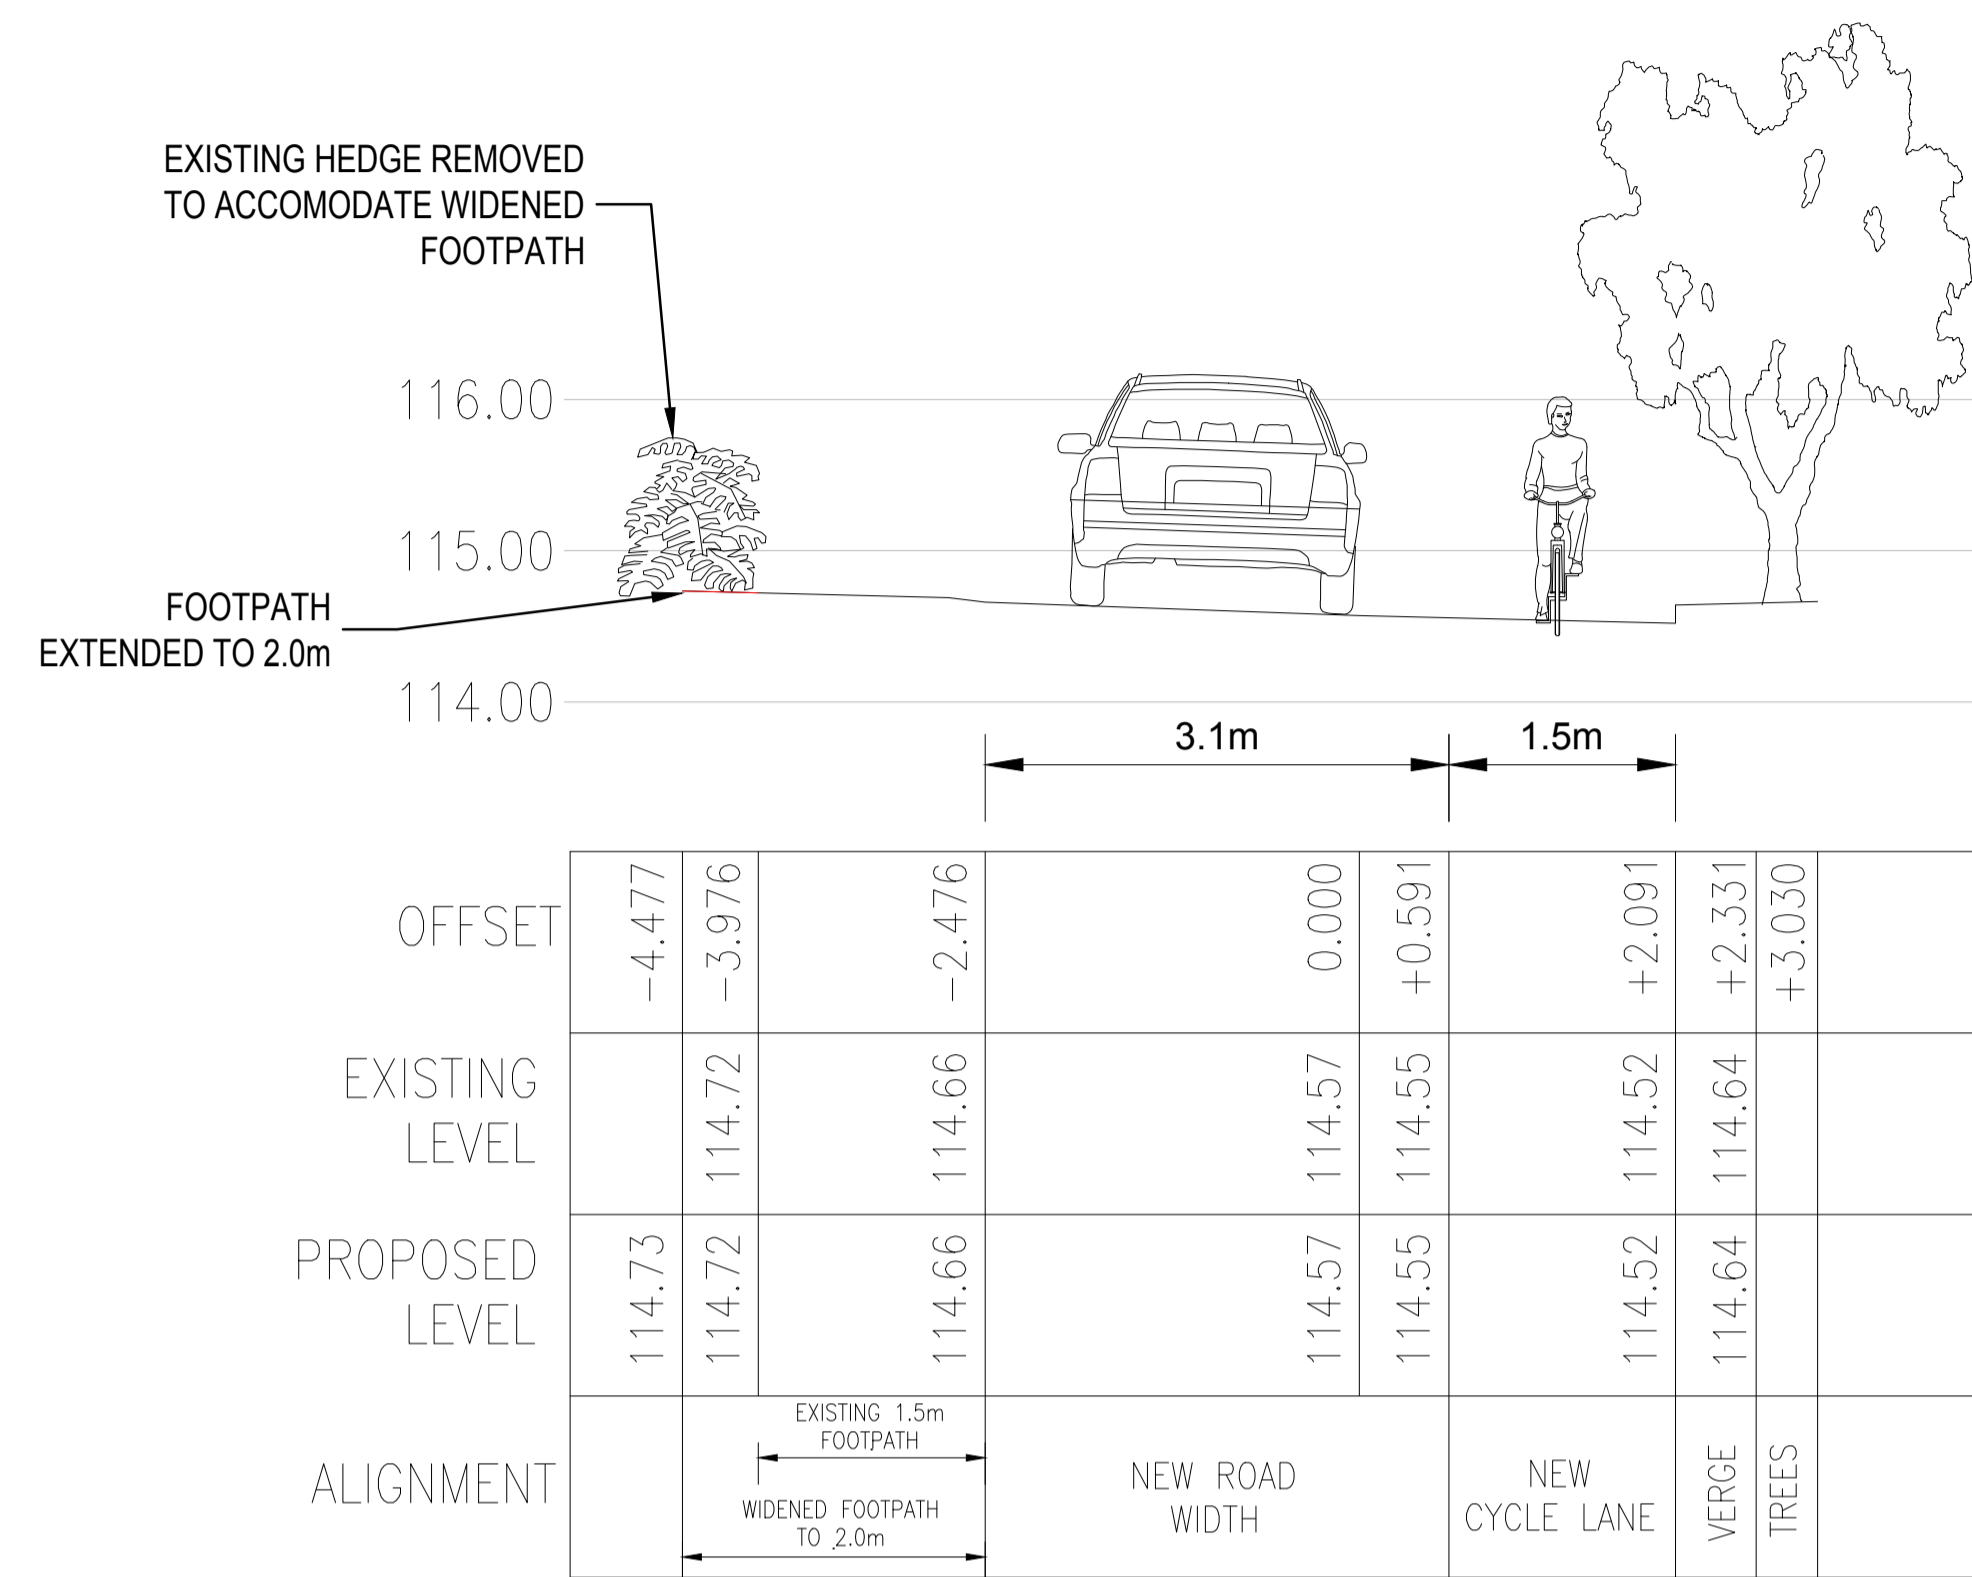


**CROSS SECTION B-B**  
HORIZONTAL SCALE: 1:50  
VERTICAL SCALE: 1:50

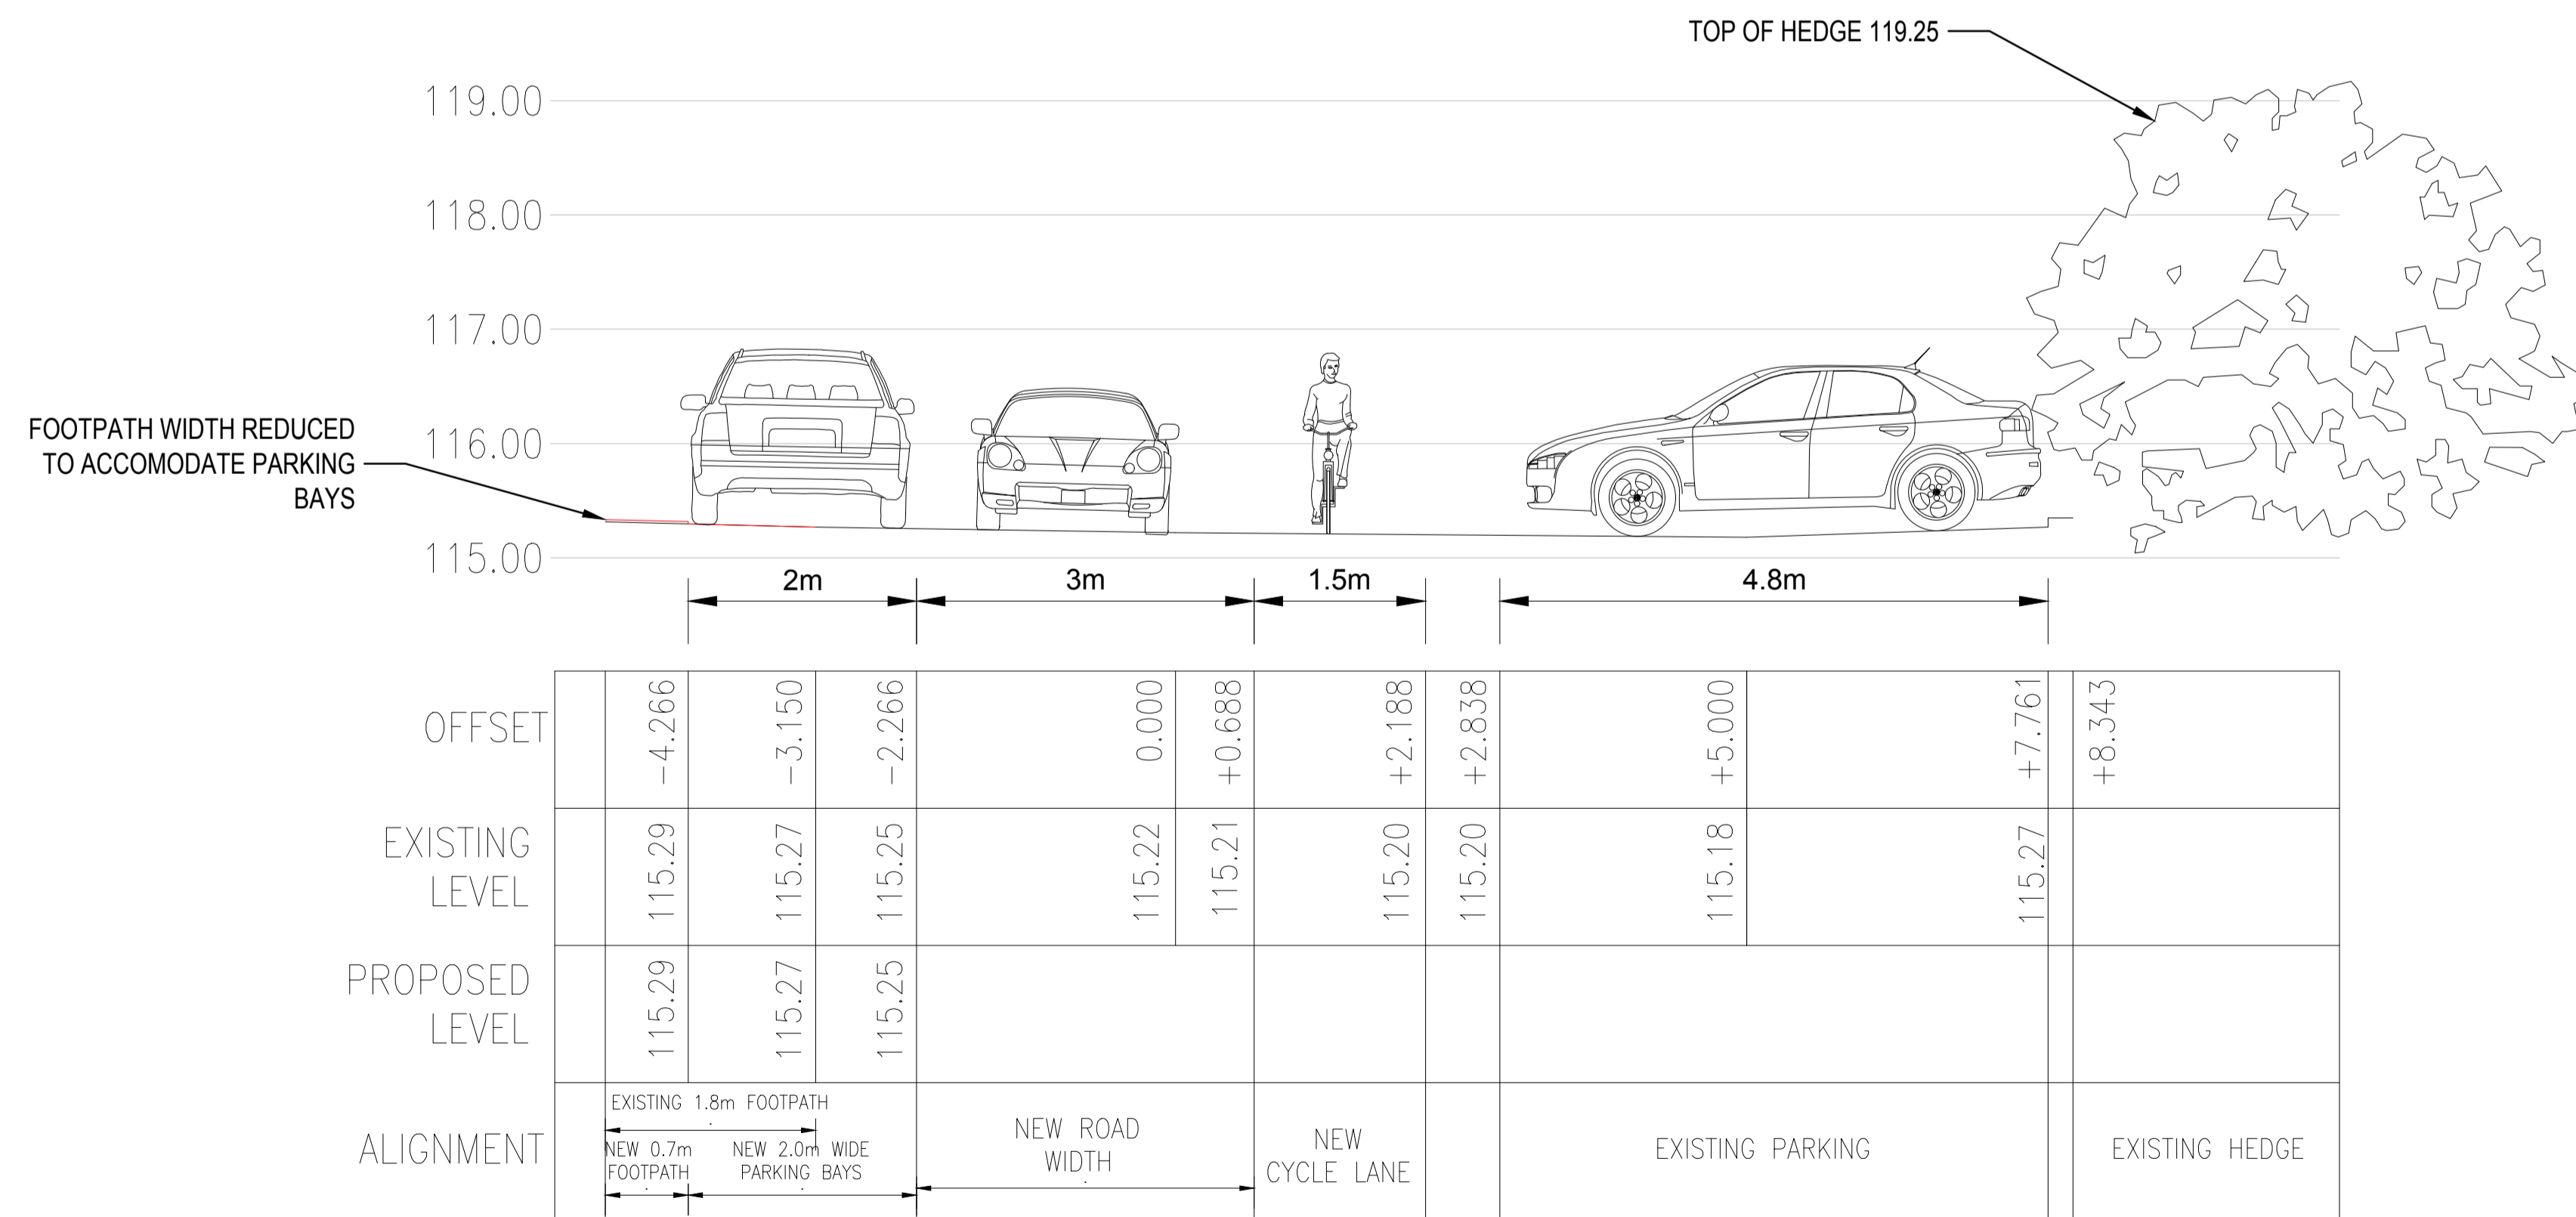

**CROSS SECTION C-C**  
HORIZONTAL SCALE: 1:50  
VERTICAL SCALE: 1:50

**NOTES:**

- PLEASE REFER TO DRAWING NO 21-182-SK-007 FOR CROSS SECTION LOCATIONS.
- DRAWING TO BE READ IN CONJUNCTION WITH 21-182-SK-007.

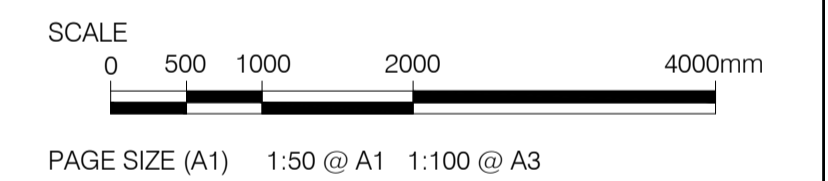

Rev.	Date	Description	By	Chk'd	App'd

STATUS: **SKETCH**



1<sup>st</sup> Floor, Albany House, 73-75 Great Victoria St,  
Belfast BT2 7AF  
T: 028 95609798  
E: info@kevinmcshane.co.uk

MR D MCDERMOTT client

KILTIPPER WOODS CARE CENTRE  
KILTIPPER ROAD  
DUBLIN project

CROSS SECTIONS drawing

project no. 21-182	drg no. 21-182-SK-008	rev no. -
drawn SMG	scale AS SHOWN @ A1	date 20-12-2022