



NOTES

1. THIS DRAWING IS TO BE READ IN CONJUNCTION WITH ALL RELEVANT ARCHITECTS AND ENGINEERS DRAWINGS AND SPECIFICATIONS.
2. ALL DIMENSIONS ARE IN MILLIMETRES AND ARE TO BE CHECKED ON SITE.
3. ALL LEVELS ARE IN METRES AND REFER TO ORDNANCE DATUM MALIN HEAD.
4. DO NOT SCALE, USED FIGURED DIMENSIONS ONLY.

LEGEND

— SITE BOUNDARY OUTLINED IN RED

EXISTING SITE LAYOUT
SCALE 1:500

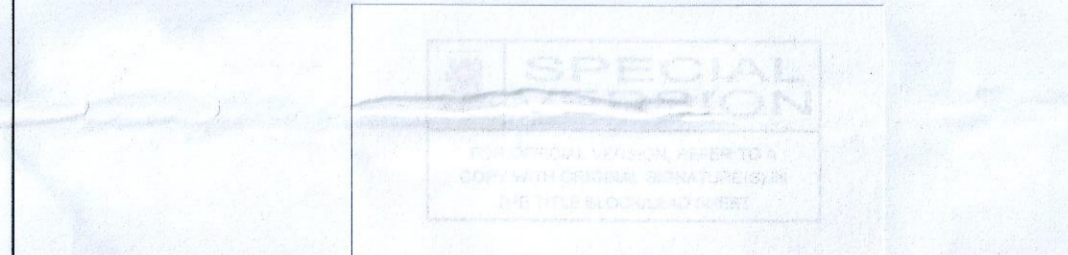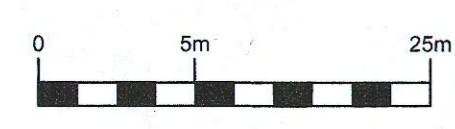

ISSUE	DESCRIPTION	DRN	ORIG	AUTH CHK	APP	DATE
A	ISSUED FOR PLANNING	SM	SM	SM	SM	20/09/22



CLIENT TALLAGHT TOWN AFC

Maceo Design & Management Limited
81 Main Street, Applewood Village,
Swords,
Co. Dublin, K67 WV30
Ireland
Tel. +353 -1- 8957818
Fax. +353 -1- 8957819
E-mail. postmaster@maceo.ie

PROJECT PROPOSED NEW ASTRO PARK DEVELOPMENT
AT CAROLAN PARK, TALLAGHT, CO. DUBLIN

TITLE EXISTING SITE LAYOUT

PROJECT No.	22020	CLIENT DRG No.	
A0 SCALE	1:500	DRG No.	22020-20-DR-0001

THIS DRAWING IS COPYRIGHT © ALL RIGHTS RESERVED. NO PART OF THIS DRAWING MAY BE REPRODUCED, STORED IN A RETRIEVAL SYSTEM OR TRANSMITTED IN ANY FORM OR BY ANY MEANS WITHOUT THE PRIOR WRITTEN PERMISSION FROM MACEO DESIGN & MANAGEMENT LIMITED