



TYPICAL 2.6M HIGH 868 SPORTS MESH FENCING DETAILS WITH 2.4M HIGH BALL NETTING SUPPORT DETAIL
SCALE 1:20

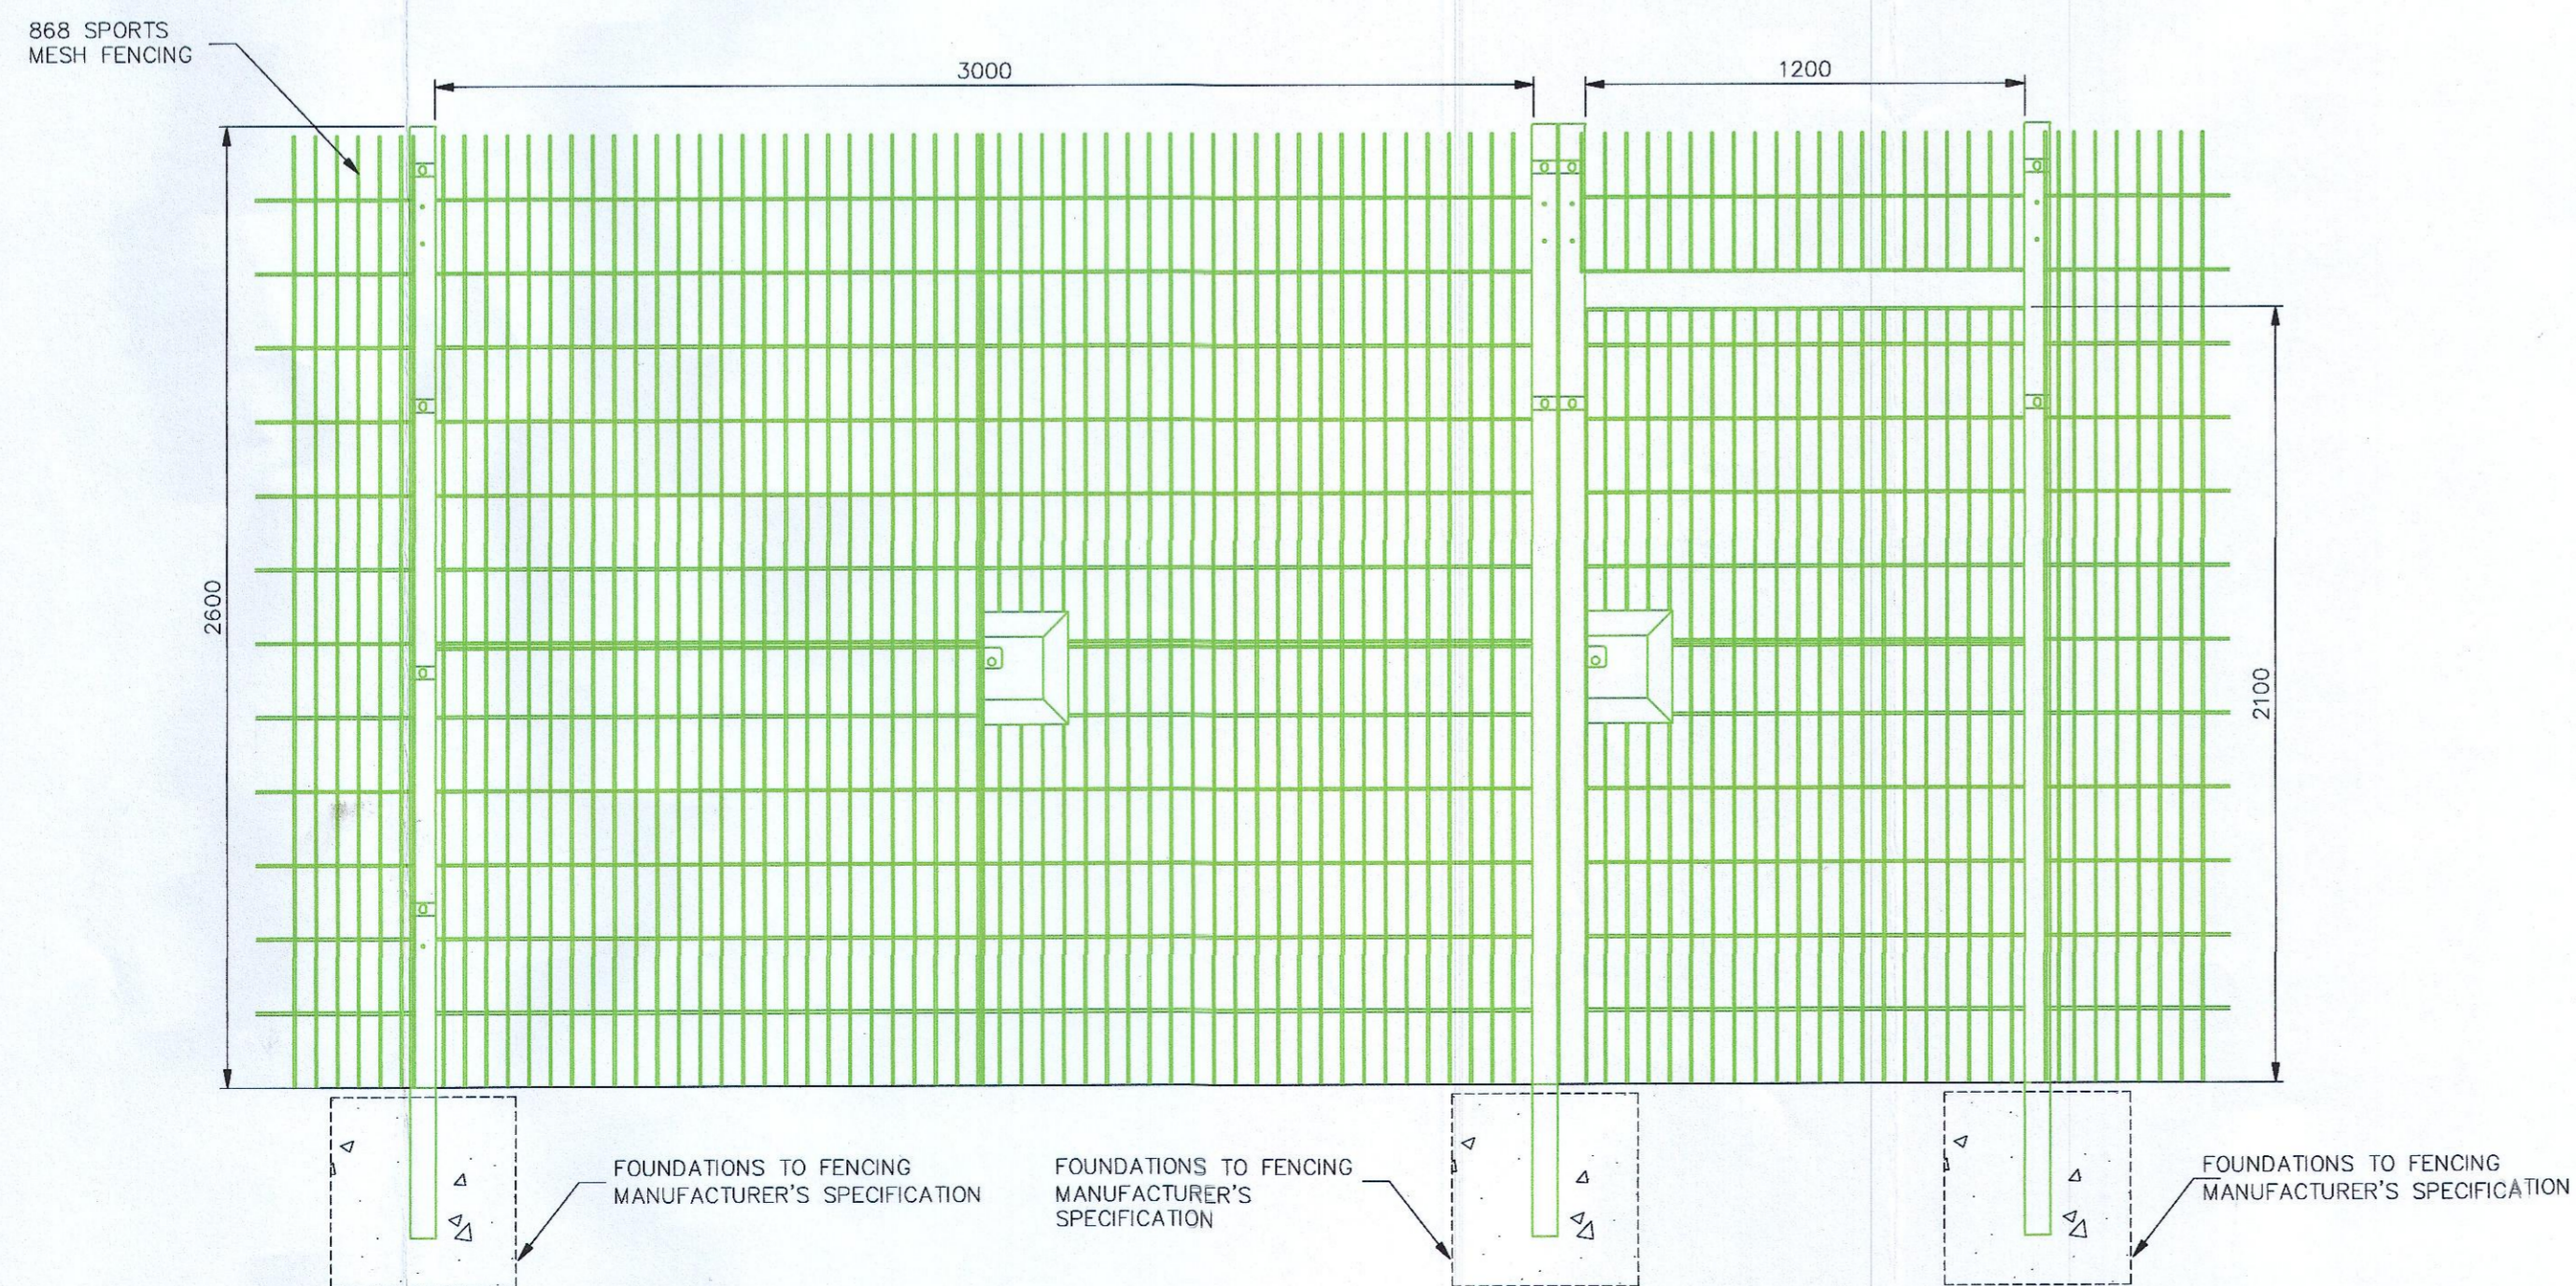

TYPICAL 3.0M DOUBLE ACCESS GATE DETAIL
SCALE 1:20


TYPICAL PEDESTRIAN GATE DETAIL
SCALE 1:20

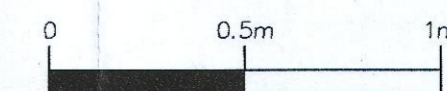

NOTES

1. THIS DRAWING IS TO BE READ IN CONJUNCTION WITH ALL RELEVANT ARCHITECTS AND ENGINEERS DRAWINGS AND SPECIFICATIONS.
2. ALL DIMENSIONS ARE IN MILLIMETRES AND ARE TO BE CHECKED ON SITE.
3. ALL LEVELS ARE IN METRES AND REFER TO ORDNANCE DATUM MALIN HEAD.
4. DO NOT SCALE, USED FIGURED DIMENSIONS ONLY.

KEYPLAN

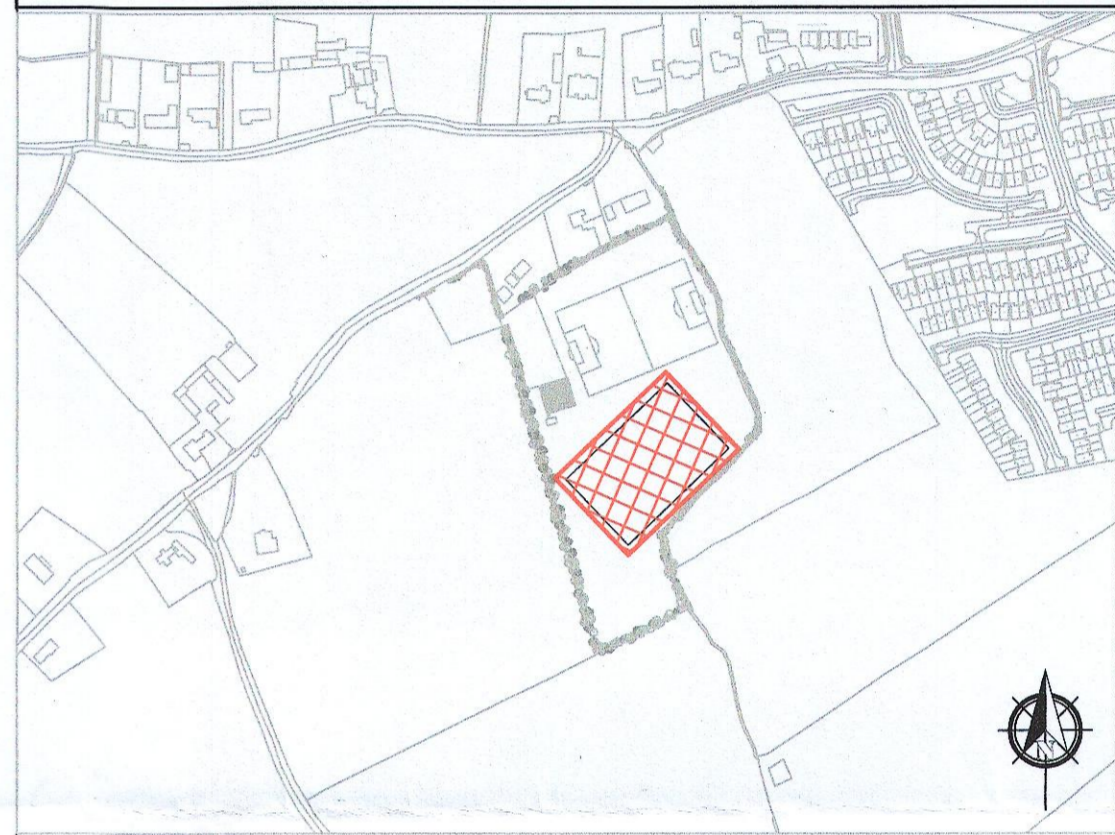

SPECIAL VERSION						
B	REVISED FOR PLANNING	OE	SM	MK	MK	18/08/23
A	ISSUED FOR PLANNING	OE	OE	MK	MK	27/09/22
ISSUE	DESCRIPTION	DRN	ORIG	AUTH CHK	APP	DATE



CLIENT TALLAGHT TOWN AFC

Maceo Design & Management Limited
81 Main Street, Applewood Village,
Swords,
Co. Dublin,
Ireland.
Tel. +353 -1- 8957818
Fax. +353 -1- 8957819
E-mail. postmaster@maceo.ie

PROJECT PROPOSED ASTRO PARK DEVELOPMENT AT CAROLAN PARK, TALLAGHT, CO. DUBLIN

TITLE PROPOSED PITCH FENCING & GATES DETAILS

PROJECT No.	22020	CLIENT DRG No.	
A1 SCALE	1:20	DRG No.	22020-20-DR-0013

THIS DRAWING IS COPYRIGHT © ALL RIGHTS RESERVED. NO PART OF THIS DRAWING MAY BE REPRODUCED, STORED IN A RETRIEVAL SYSTEM OR TRANSMITTED IN ANY FORM OR BY ANY MEANS WITHOUT THE PRIOR WRITTEN PERMISSION FROM MACEO DESIGN & MANAGEMENT LIMITED