




PROPOSED STREET ELEVATION (NORTH-EAST)
Scale 1:100

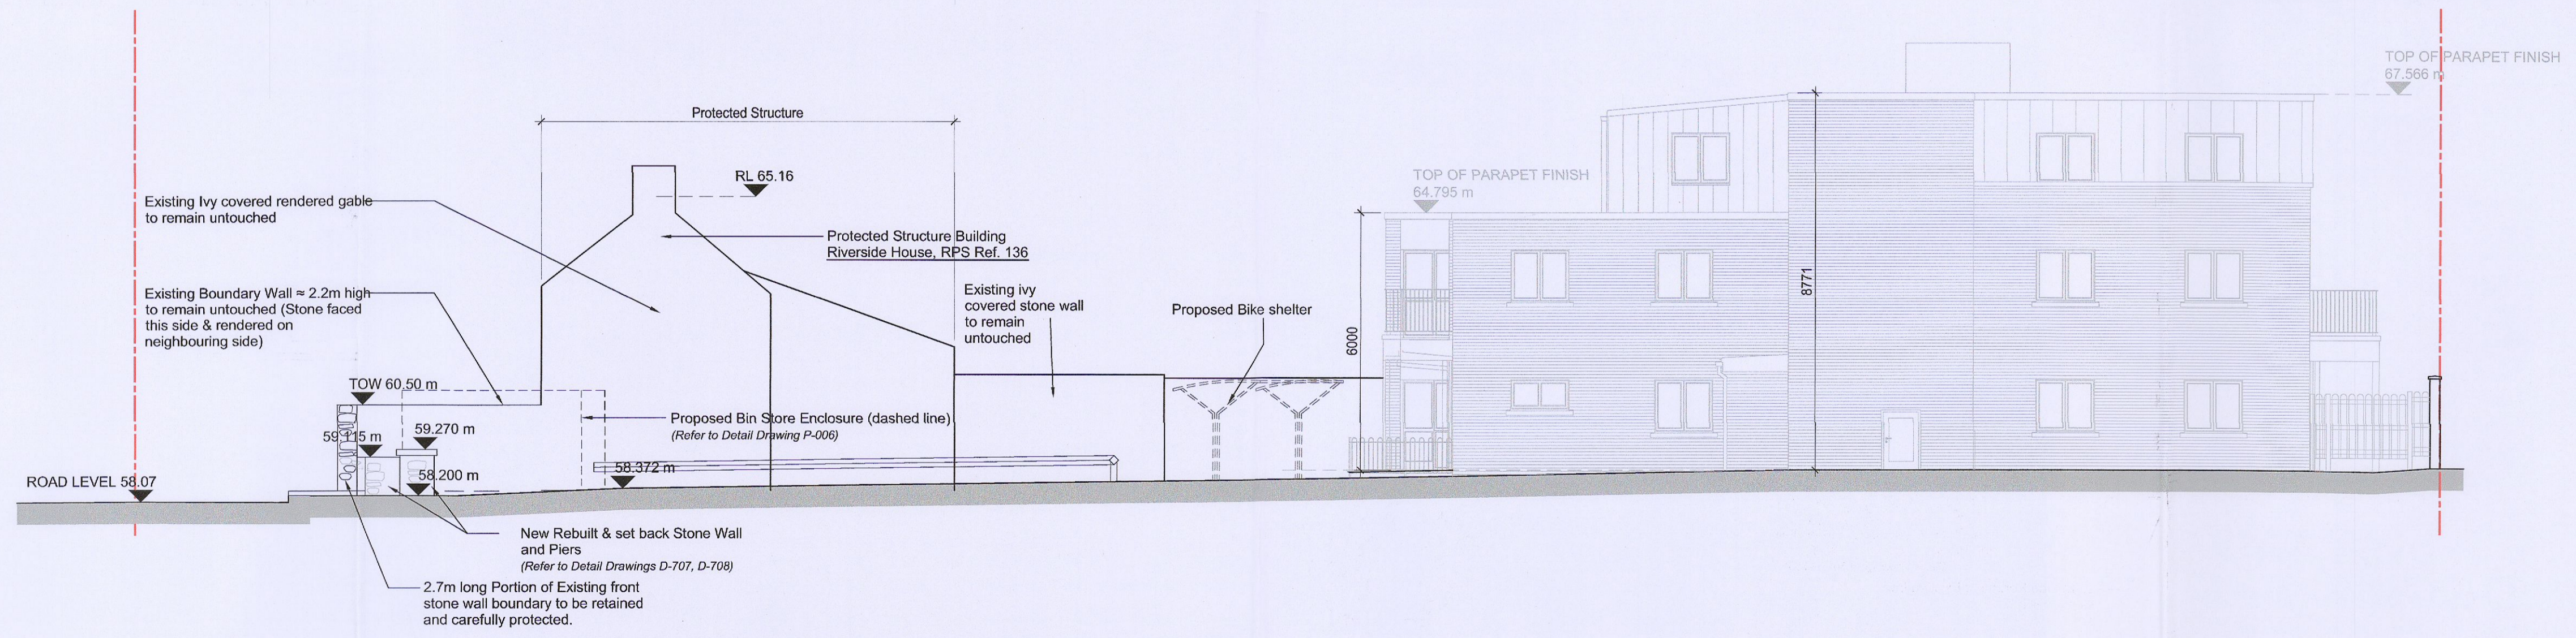


SIDE ELEVATION (NORTH-WEST SITE CROSS SECTION)
Scale 1:100

REVISIONS AFTER LAST PLOT:	REVISIONS AFTER LAST PLOT:

Stage:
PLANNING

REVISIONS AFTER LAST PLOT:
15.02.23 Rev 0: Issued for Further Information.

	PROJECT: DUBLIN SIMON APARTMENTS AT OLD NANGOR ROAD, CLONDALKIN, DUBLIN 22.	DATE: Sept 2023 DRAWN: JB/OM K:\17016\T	SCALE: 1:100 @A1 JOB NO.: 17016 DWG. NO.: D-709
	DRAWING: Conservation Elevations	Revision: 0	
walsh associates ARCHITECTS & PROJECT MANAGERS <small>Copyright © 2003 Walsh Associates All Rights Reserved.</small>		Merchants House, 27-30 Merchants Quay, Dublin 8. Tel: (01) 633 4261. Fax (01) 633 4265 Email: info@walshassociates.ie	