

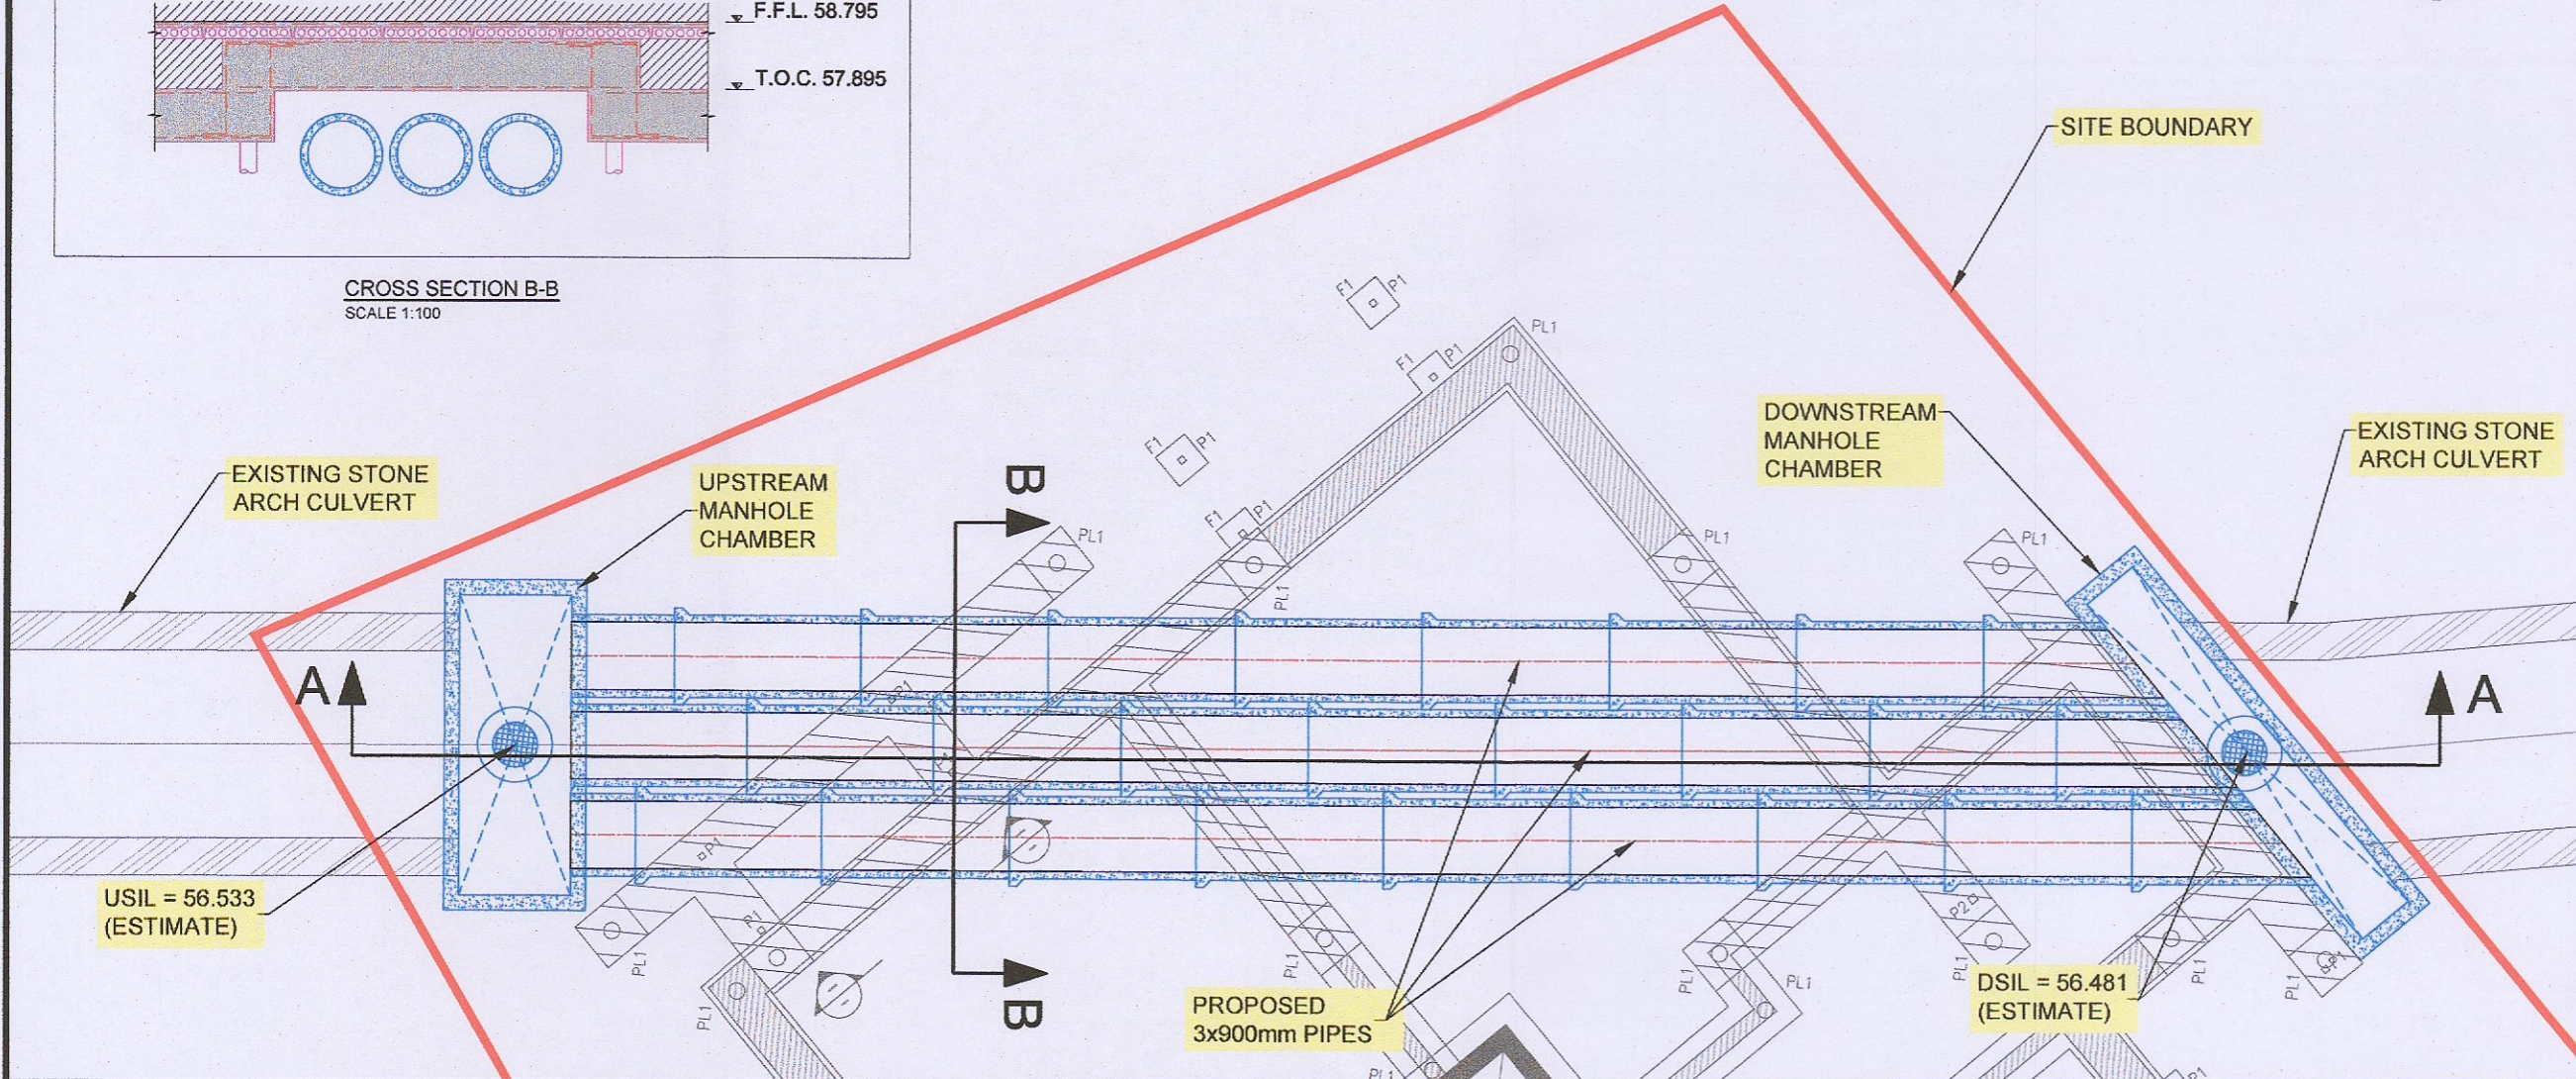


CROSS SECTION B-B
SCALE 1:100

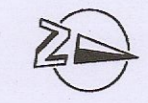

PLAN
SCALE 1:100

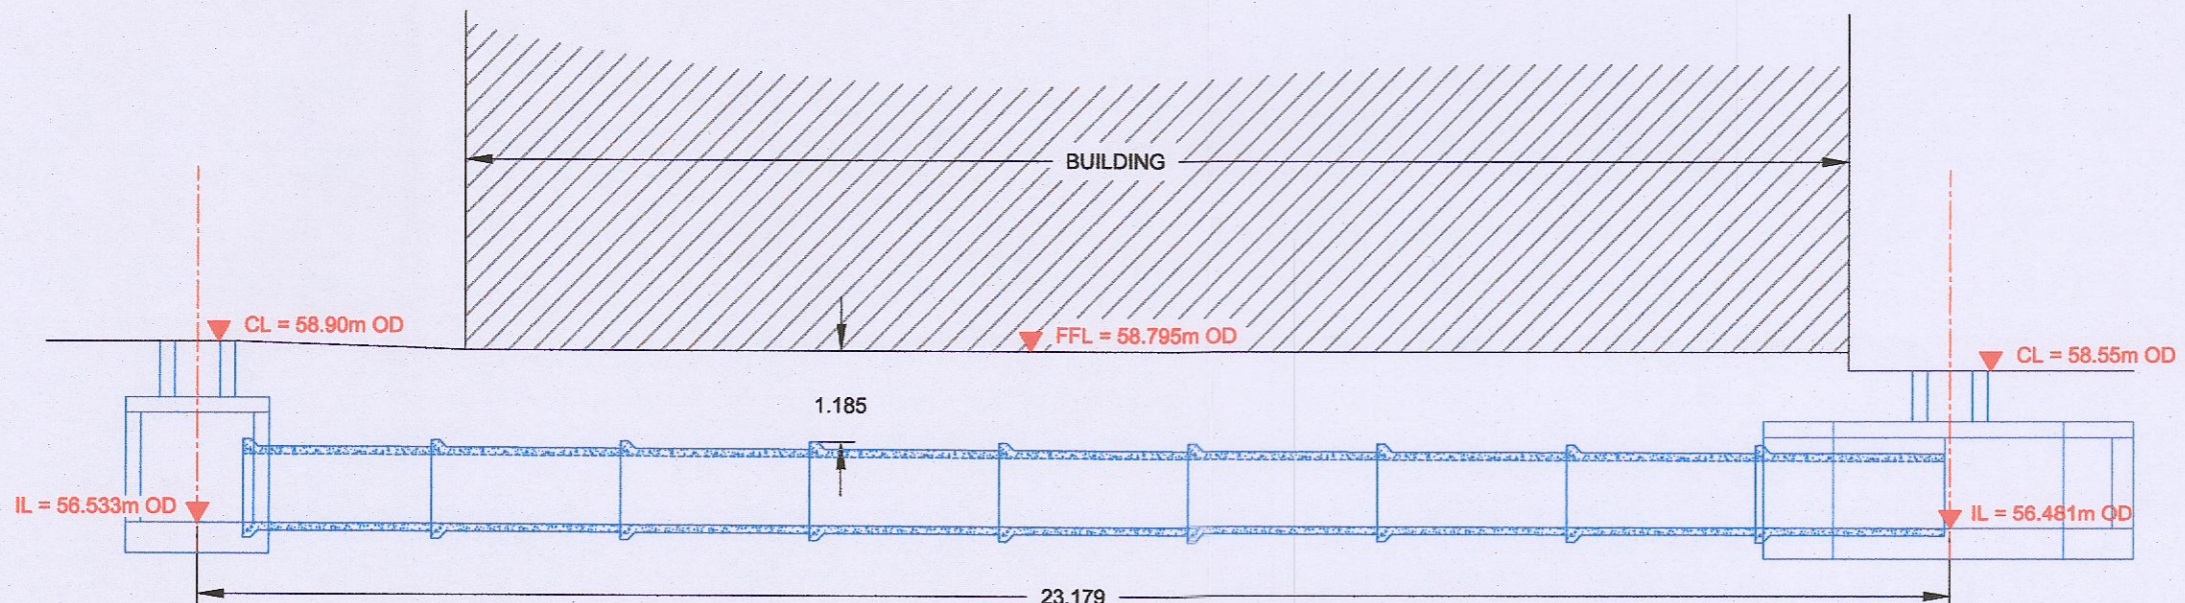

LONG SECTION A-A
SCALE 1:100

LEGEND

NOT TO BE USED FOR CONSTRUCTION

A	22.05.20	DESIGN	NOM	PMS
rev.	date	amendment	dm	cltd

DUBLIN SIMON COMMUNITY

10 UNITS AT OLD NANGOR ROAD
DUBLIN 22

PROPOSED 3 x 900mm PIPE CULVERTS
PLAN & SECTION DETAILS



CARLOW OFFICE: INNOVATION CENTRE, GREEN ROAD, CARLOW, R93 W248
NEWRY OFFICE: 1 RDC HOUSE, WIN BUSINESS PARK, NEWRY, BT35 6PH

file location:	N:\E1978\DRAWINGS	scale:	1:150	A3
drawing status:	PLANNING	datum:	MALIN	
drawing no.:	IE1978-001	drawn:	NOM	
rev:	A	checked:	PMS	
date:	22.05.2020	approved:	PMS	

© IE Consulting. This drawing or its contents must not be reproduced for any purpose without written permission. It is to be used only for the purpose for which it is supplied.