

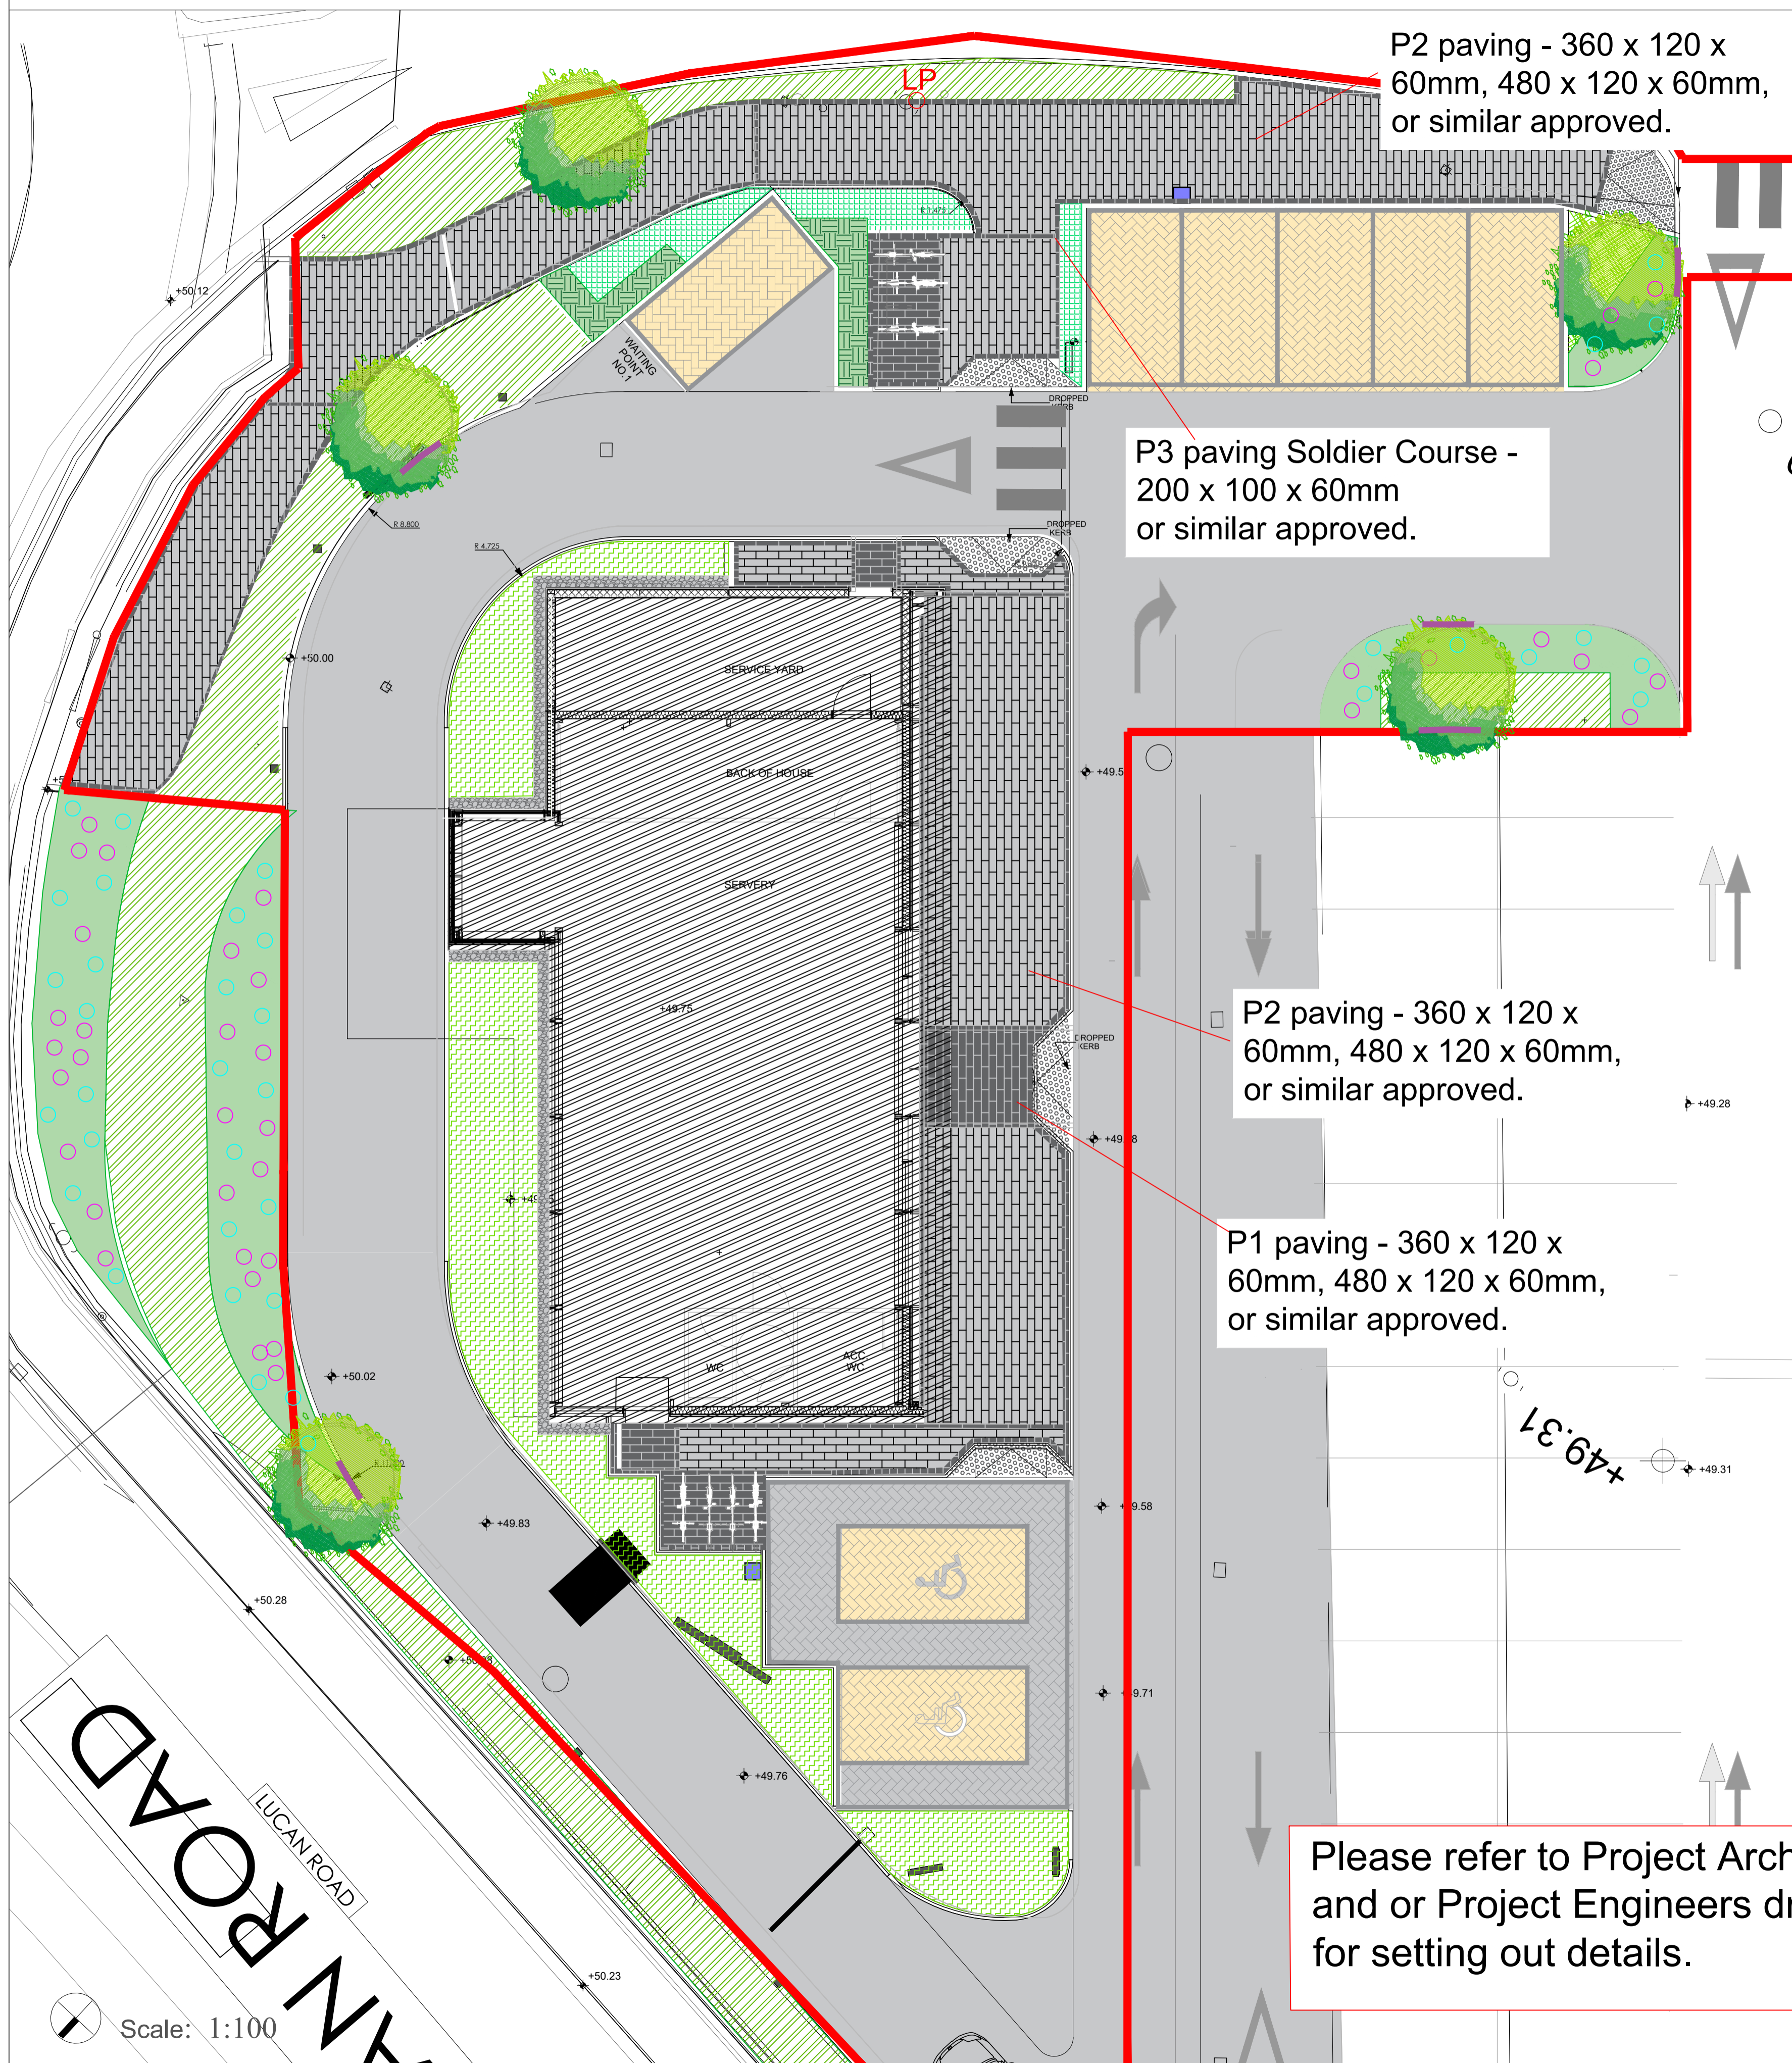
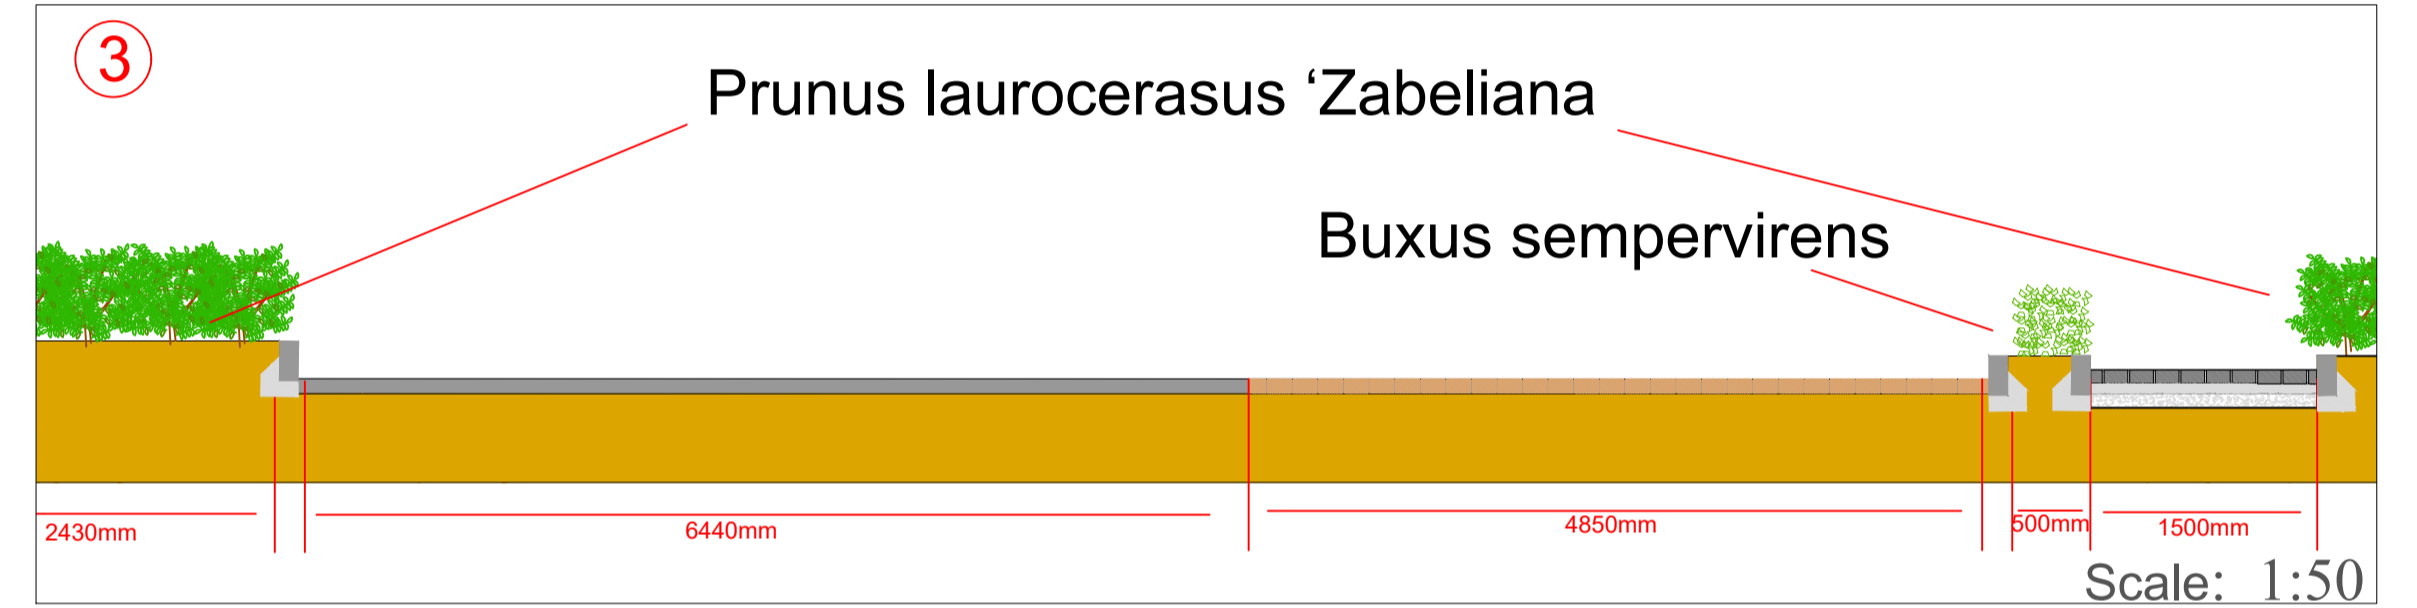


Landscape Masterplan 1:100 @A1-

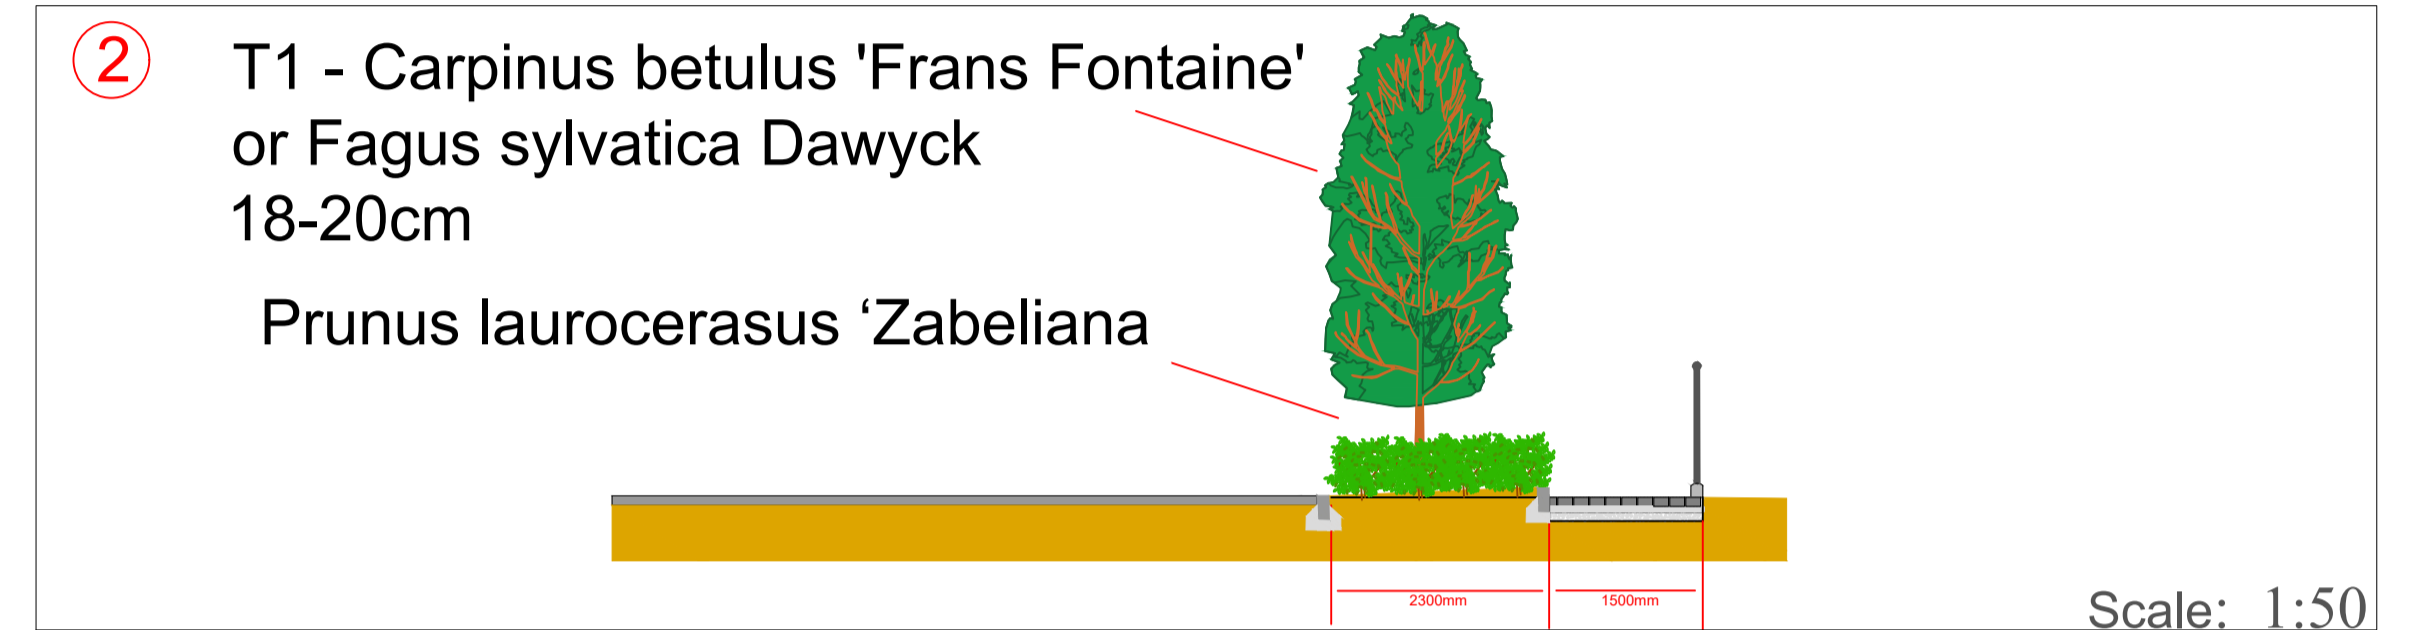

Please refer to Project Architects and or Project Engineers drawings for setting out details.

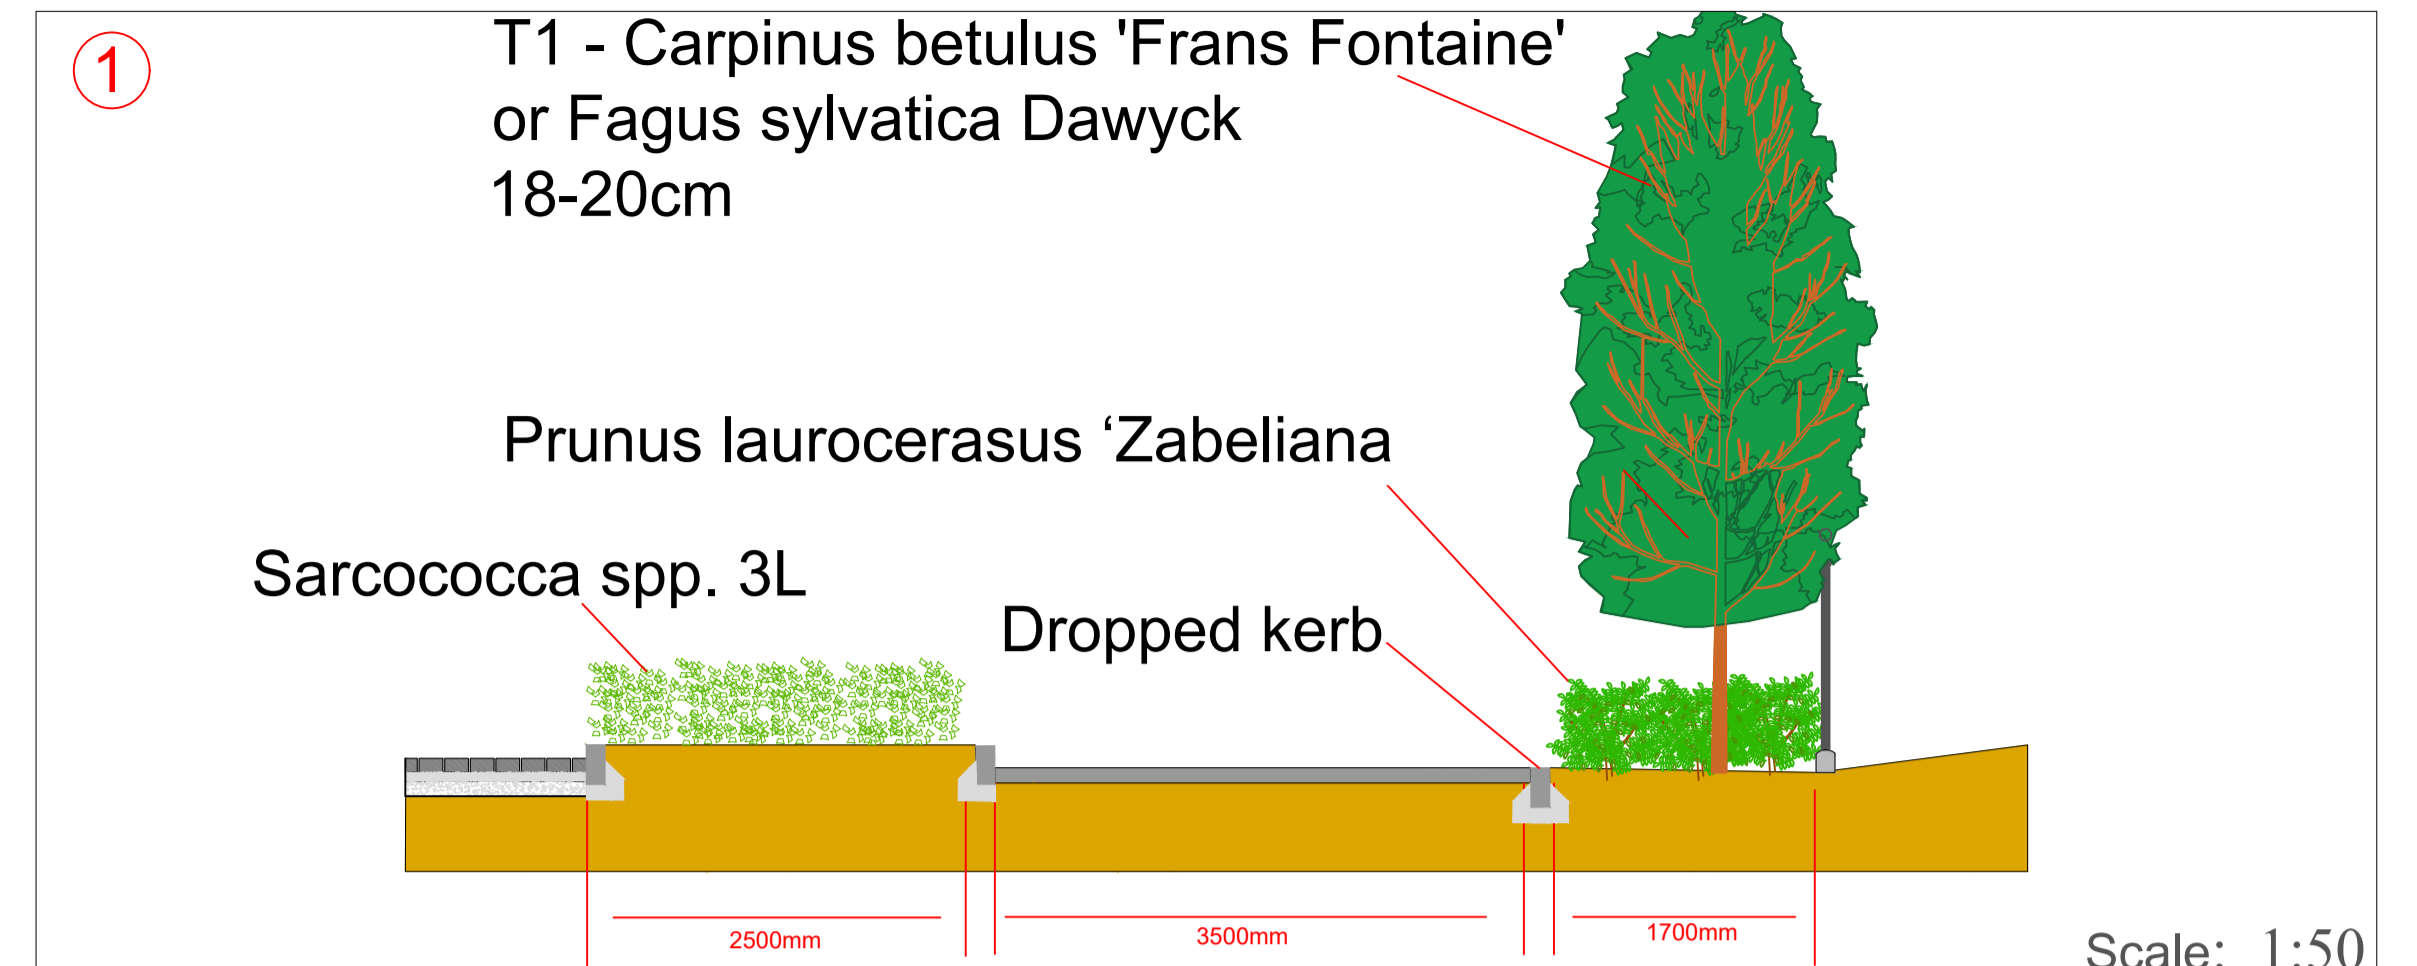

Legend:

SOFT LANDSCAPE - or similar approved plants - subject to availability.

Proposed Tree Planting
 T1 - *Carpinus betulus* 'Frans Fontaine' 18-20cm

- *Prunus laurocerasus* 'Zabeliana' (300-500mm high)
 450mm topsoil depth

- *Sarcococca hookeriana* (300mm - 500mm high)
 450mm topsoil depth

- *Buxus sempervirens* (300mm - 500mm high)
 450mm topsoil depth

- *Libertia grandiflora* (300mm - 500mm high)
 450mm topsoil depth

- *Lavandula* 'Hidcote'

- *Hedera helix* *Hibernica* with bulbs:
 + *Kniphofia royal* standard 2L, *Agapanthus* 2L

HARD LANDSCAPE

Main Roadway
 Tarmacadam

P1 - Paving - 360x120 x 60mm, 480x120x 60mm - Milan Midnight . Or similar approved

P2 - Paving - 360x120 x 60mm, 480x120 x 60mm - Silver Granite Or similar approved

P3 - Paving - 200 x 100 x 60mm - Aqua Cobblesett Natural- Soldier Course. Or similar approved

Car Parking - Hydropave Pedesta - Brindle with Natural On Edge Boundary To Engineer spec or similar approved


Tactile Metal Bilaster Studs @ Crossings Steps and Ramps

Dropped Kerb - Please see Engineer DWG for details

Gravel Drain

Bike Stands

Section Lines:

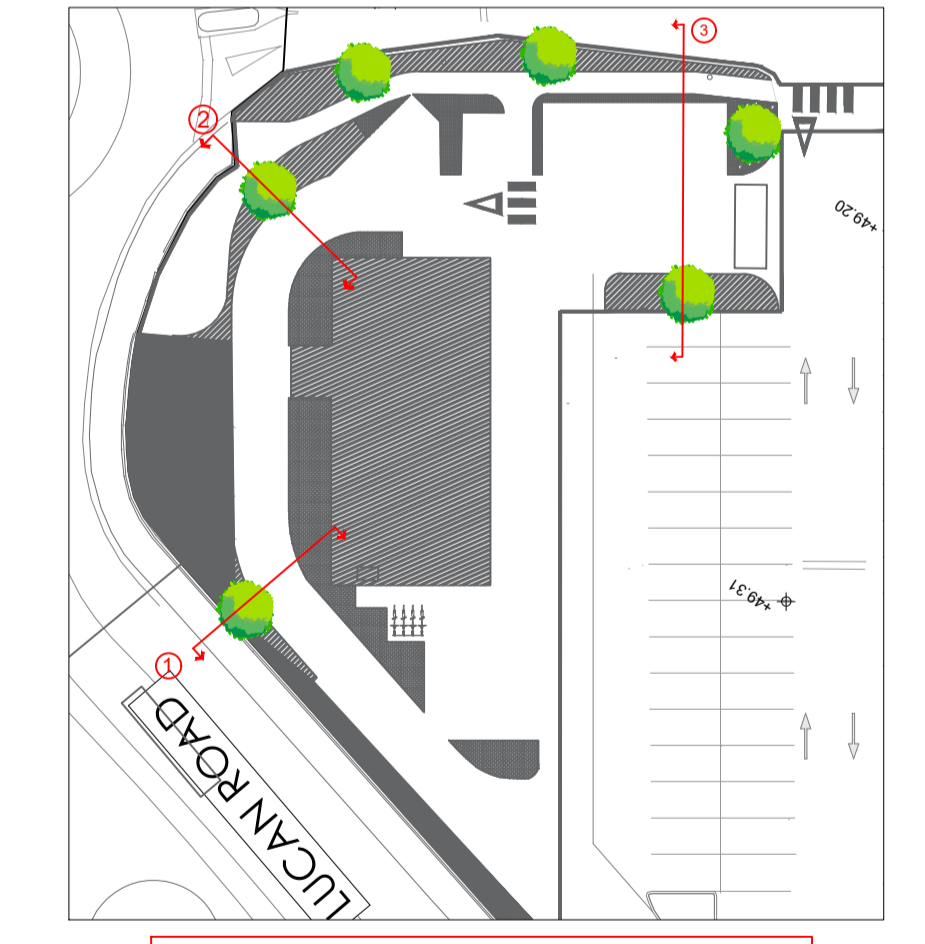

For Construction

Project Title: Drive Through Coffee Shop, Lucan Retail Park, Dublin	Dwg. No.: 01
Client: Starbucks	Scale: 1:100 @ A1
Drawing Title: Landscape Masterplan	Date: 05.07.2022
Job No.: 1677	Drawing By: CW
	Checked By: RMD

RMDA
 LANDSCAPE ARCHITECTS - CONSULTANTS

Ronan MacDiarmada + Associates Ltd.
 Landscape Architects and Consultants.

5 Tootenhill, Rathcoole, Co. Dublin
 tel: +353 1 412 4476 mob: 086 26 25 438
 fax: +353 1 401 3748 e-mail: ronan@rmda.ie

This drawing is copyright ©

REV	DATE	BY	DESCRIPTION
A	23.02.22	CW	Masterplan
B	03.07.22	CW	Masterplan Update
C	16.08.22	CW	Compliance
D	21.02.23	CW	Construction