



Detail D 01 Drawing LD-06-CS
Open gauge tarmac and pencil kerb, pathway to public open space
Scale @ 1:20

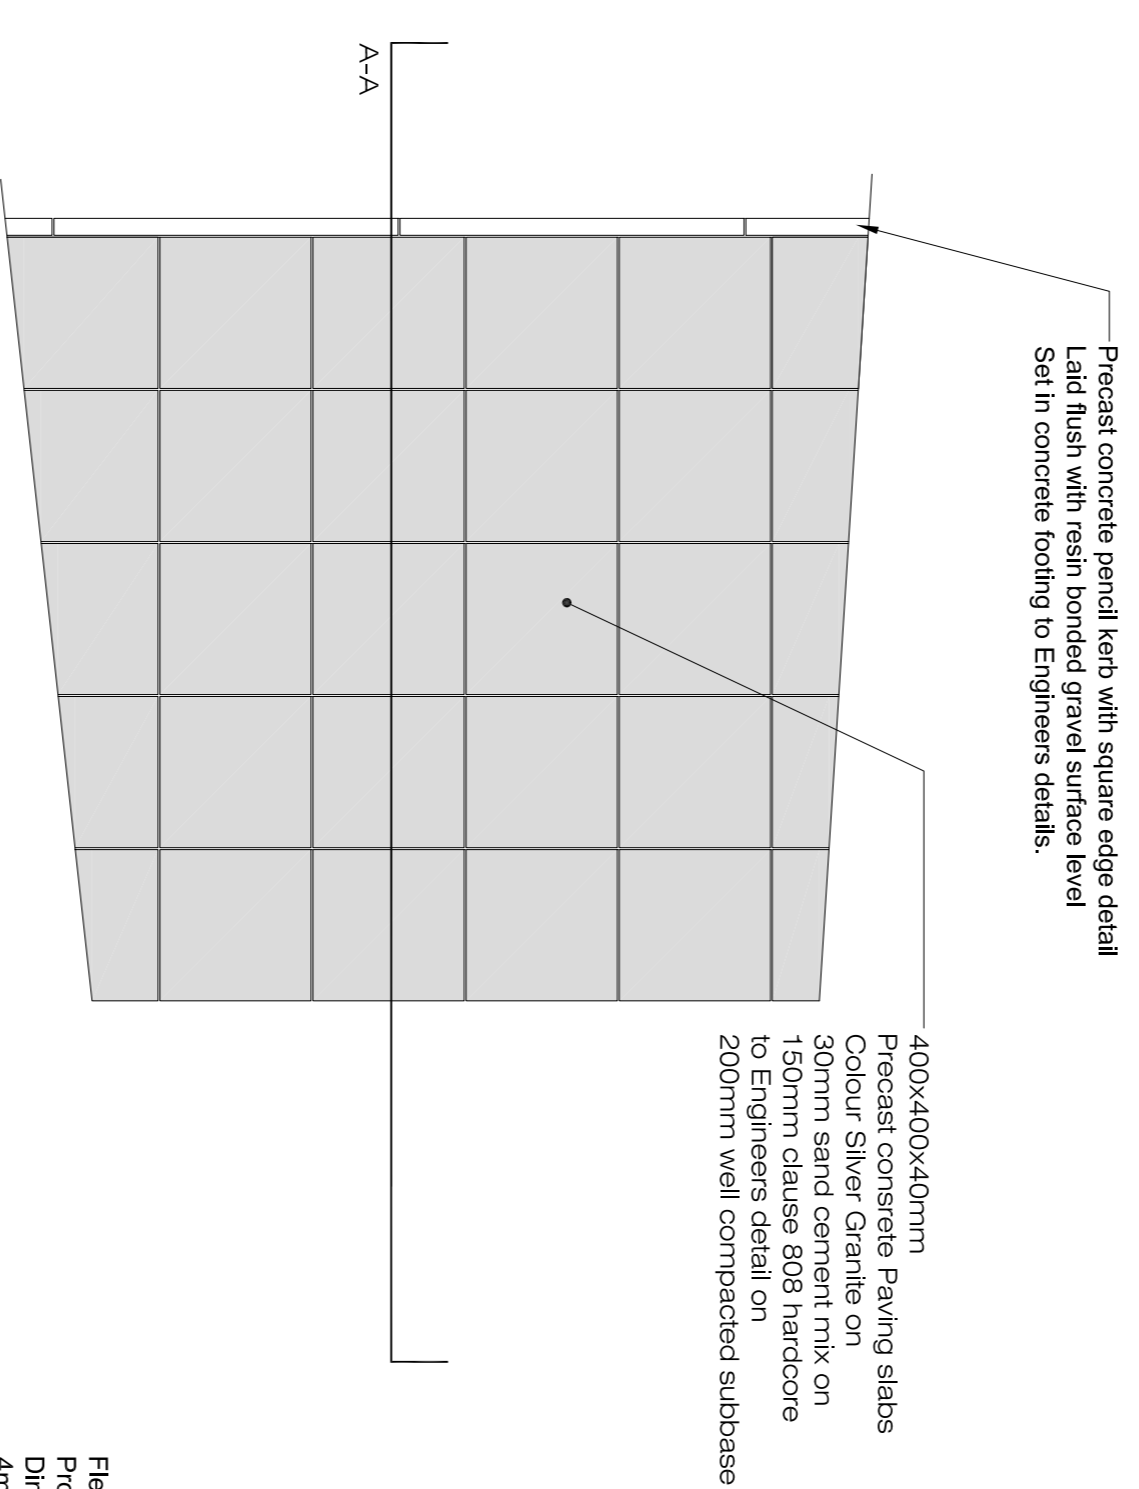


Detail D 02 Drawing LD-06-CS
400x400x40mm Precast paving to Rear garden patio
Scale @ 1:20

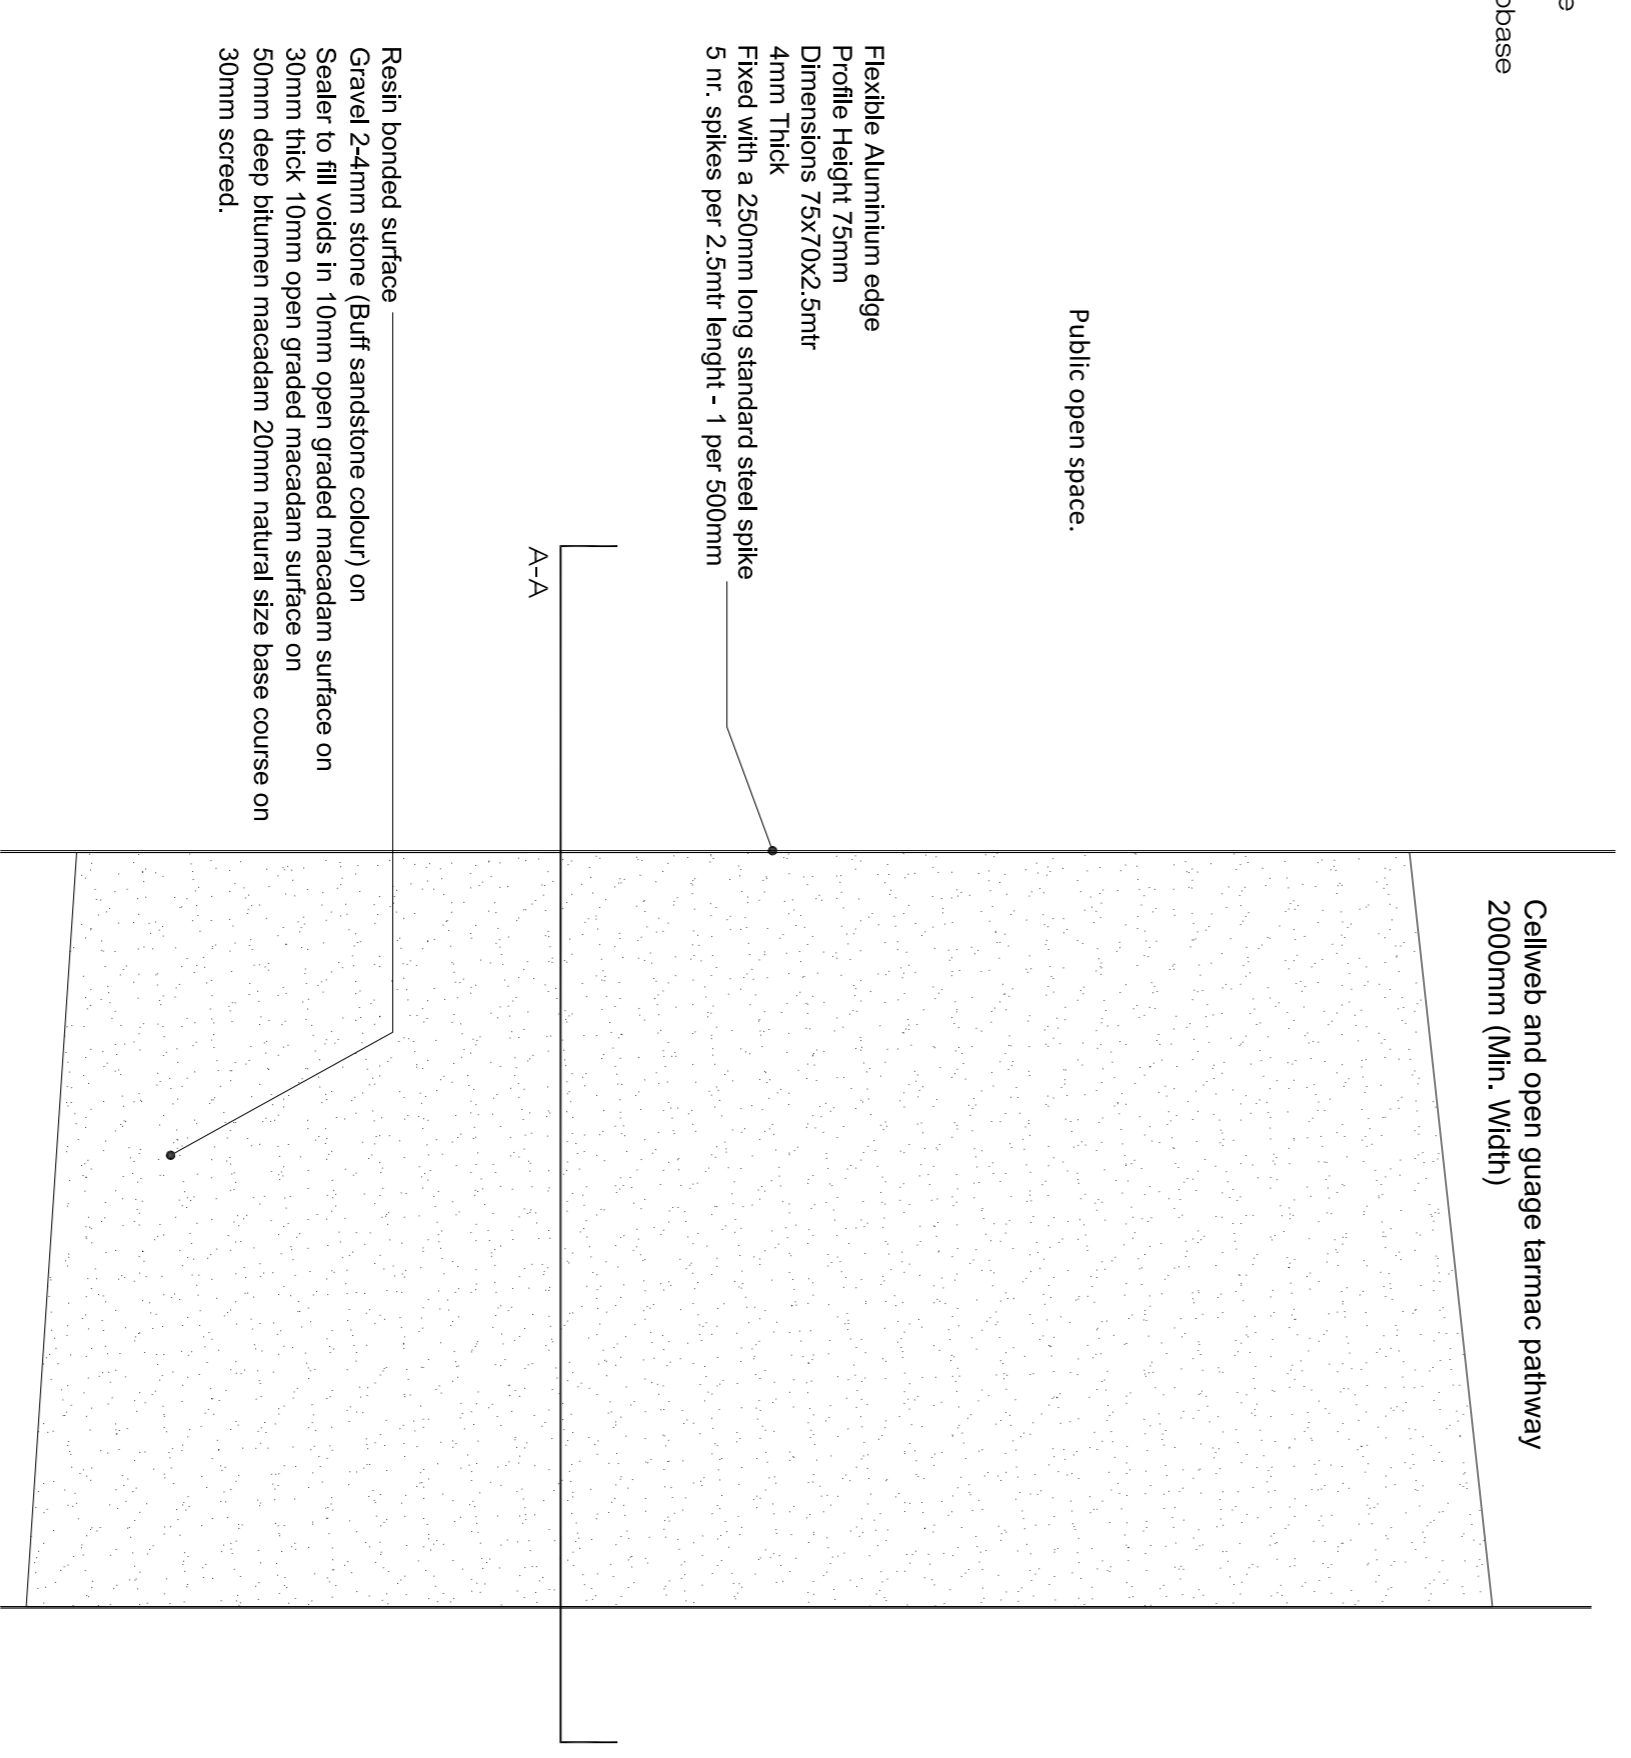

Detail D 03 Drawing LD-06-CS
2mtr wide open gauge tarmac pathway on cellweb build up over retained root systems.
Scale @ 1:20

Rev.	Date	Note
00	0000-00-00	00

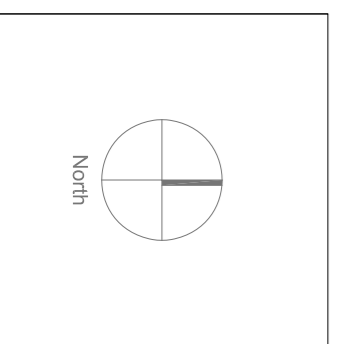

General Notes

Project Name	Drawing Name
Avonby Phase 3	Pathway and Pulp surface finish
Status	Compliance
Project No	17464
Scale	1:20
Date	25/09/2023
Drawn By	DAOT
Checked By	DOT
Lead Designer	DAOT
Designer	DAOT
Author	DAOT
Project Manager	DAOT
Client	DAOT

Doyle & O'Toole
Landscape Architecture

Unit 10, 100-110, 111-112, 113-114, 115-116, 1955-1956, 1957