



Note
 See Planting Plan drawings for all planting species, type, quantity, location and densities.
 See LD-03-CS for planting details.
 See Softworks Specification for all planting and aftercare details.

TREATMENT 1 - to tree planting

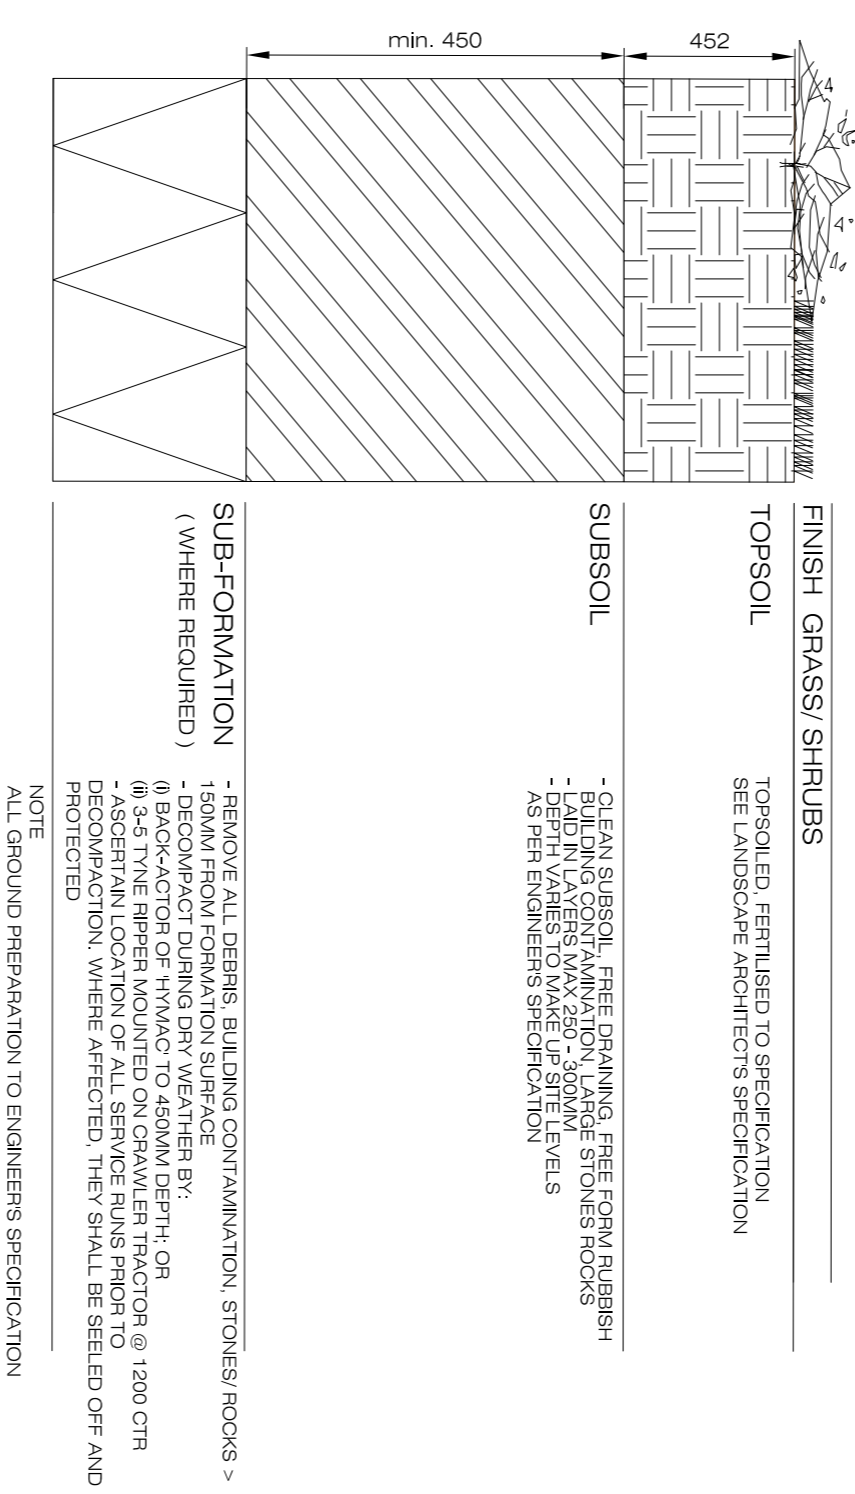


Bark Mulch specification
 Enrich fine bark mulch,
 100% natural product FSC certified
 Size: 2-25mm
 Wood content: <5%
 pH Value: 4.5-5.8
 Safety: BS 4790 : 1987 Fire tested
 Bulk density: 300-450 Kg/m³
 Process: Natural heat treatment.

TREATMENT 2 - to shrub planting areas

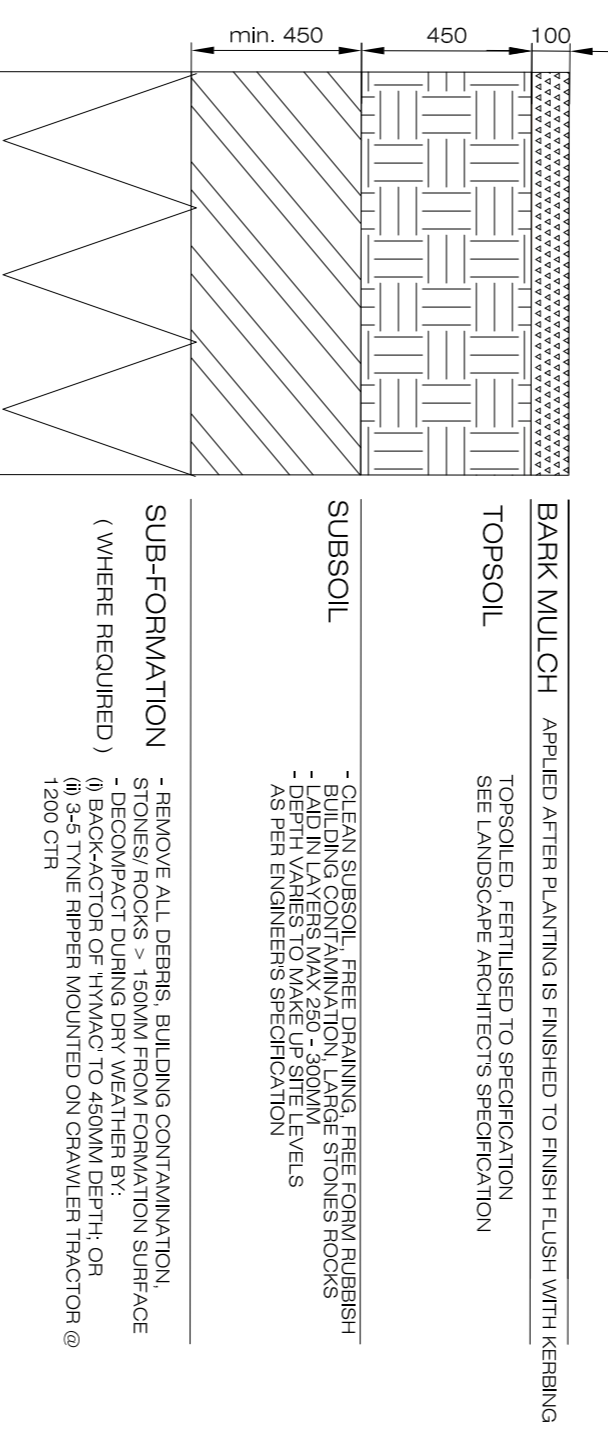


TREATMENT 3 - to grass planting areas

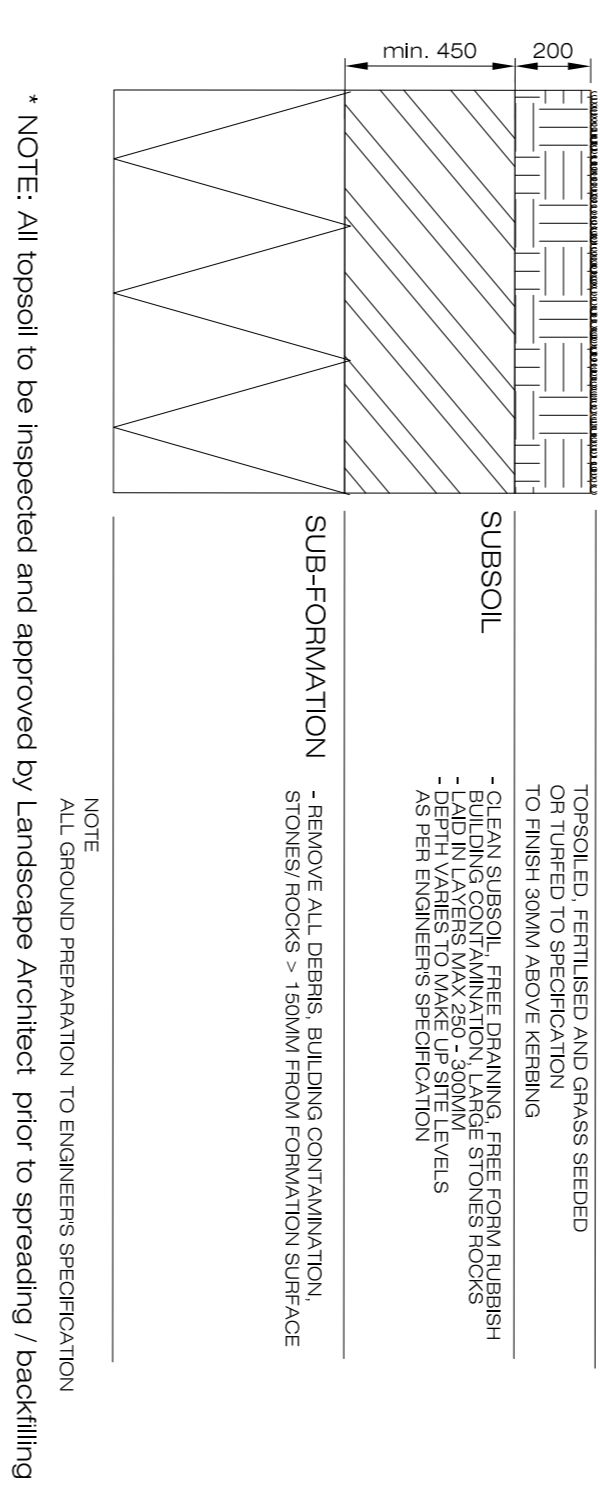

Detail D 01 Drawing LD-04-CS
 Topsoil depths and Bark Mulch specification to planted areas
 Scale @ 1:20

Rev.	Date	Note
00	0000-00-00	00

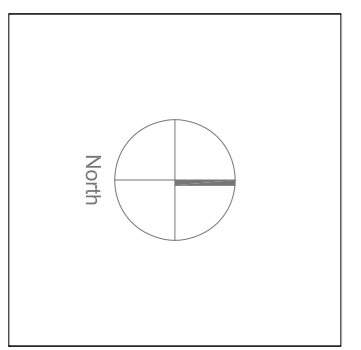

General Notes

Doyle & O'Toithigh
 Landscape Architecture

Project Name: Androp Phase 3
Status: Compliance
Project No: 17464
Scale: 1:20
Date: 25/09/2023

Drawing Name: Softworks Planting Details 2 of 2
Drawing No: LD-04-CS
Revision No: 00
Drawn By: DAKT
Checked By: DOT

Lead Designer: Daniel O'Toithigh
 087 7181
 dan@doyle-otoithigh.com

Designer: Daniel O'Toithigh
 087 7181
 dan@doyle-otoithigh.com

Office Address: 1100-1102
 1100-1102
 Dublin 2

Contact: info@doyle-otoithigh.com
 087 7181