

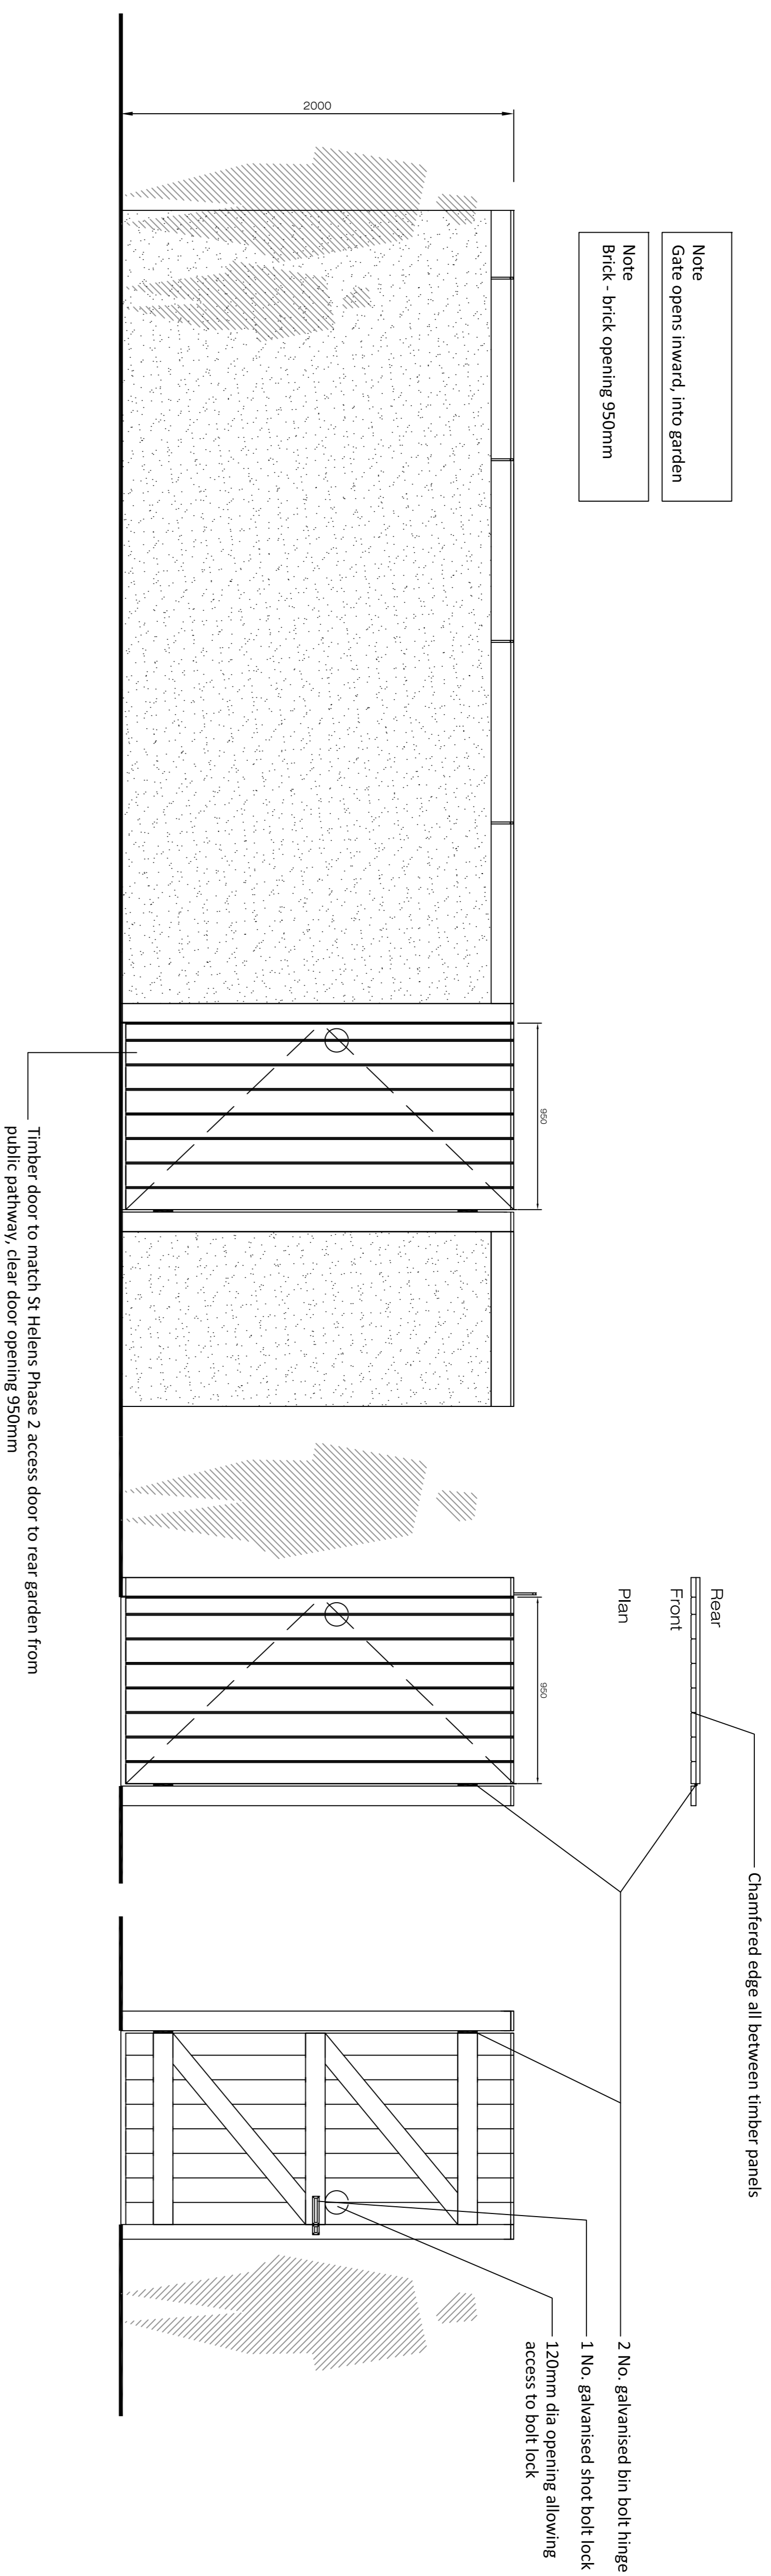


Note  
Gate opens inward, into garden

Note  
Brick - brick opening 950mm

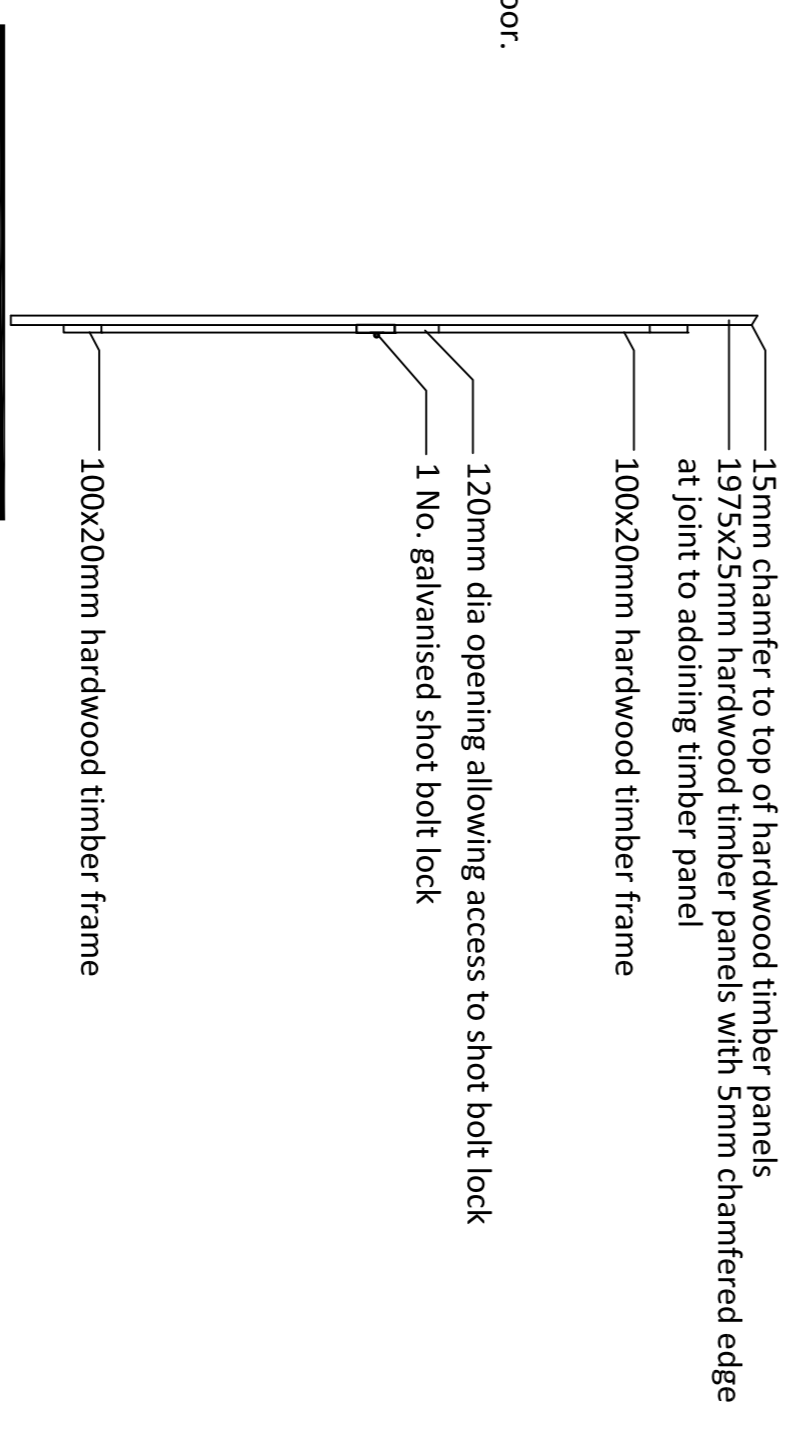


Note  
All timber pressure treated with tanalith E or similar

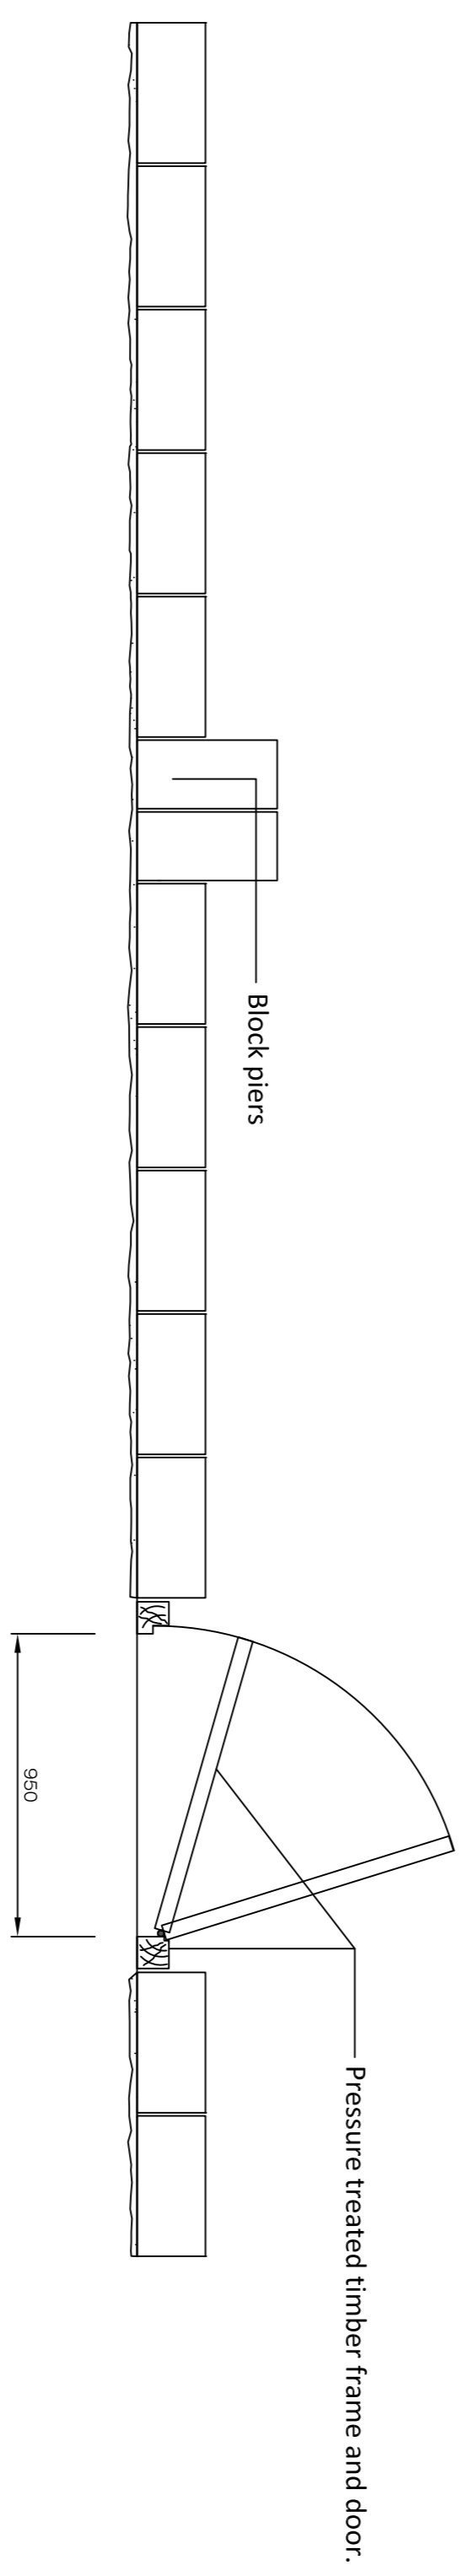

Plan / Section

Detail D01 Dwg BD-02-CS 2.0mtr Front and side access gate details to side and rear private gardens  
See LP-01-CS for locations  
Scale @ 1:20

Rev.	Date	Note
00	0000-00-00	00

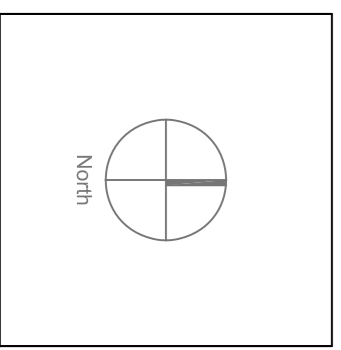

General Notes

**Doyle & O'Traigh**  
Landscape Architecture

Project Name: **Asenry Phase 3**  
Drawing No: **BD-02-CS**  
Status: **17/04/24**  
Project No: **17/04/24**  
Scale: **1:20**  
Date: **13/06/2023**

Drawn By: **KGR**  
Checked By: **DOT**

Project Name: **Boundary Details 2 of 4**  
Drawing No: **00**  
Status: **00**  
Project No: **00**  
Scale: **KGR**  
Date: **DOT**

Drawn By: **DOT**  
Checked By: **DOT**

Project Name: **Asenry Phase 3**  
Drawing No: **BD-02-CS**  
Status: **17/04/24**  
Project No: **17/04/24**  
Scale: **1:20**  
Date: **13/06/2023**

Drawn By: **KGR**  
Checked By: **DOT**