


**EXISTING
SIDE
ELEVATION**


SCALE: 1:100 @ A4

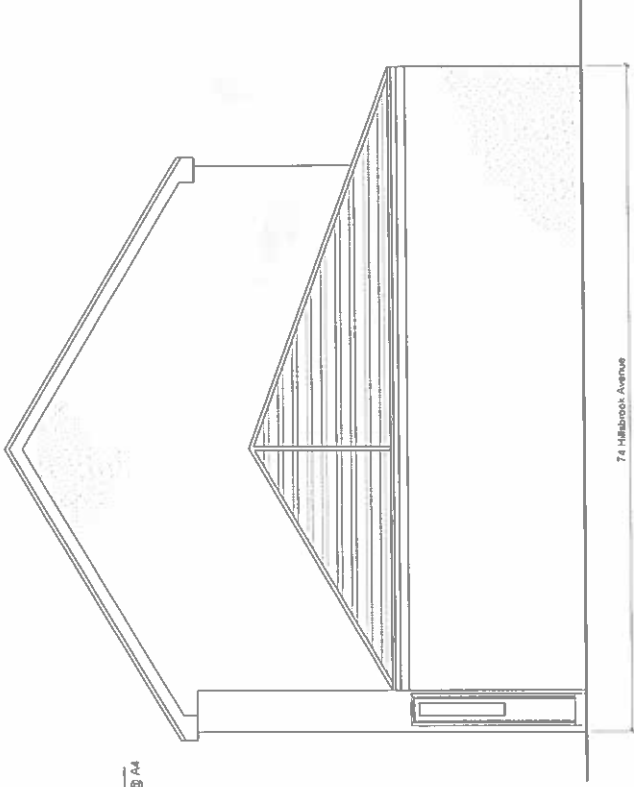

74 Hillsbrook Avenue

**PROPOSED
SIDE
ELEVATION**

SCALE: 1:100 @ A4

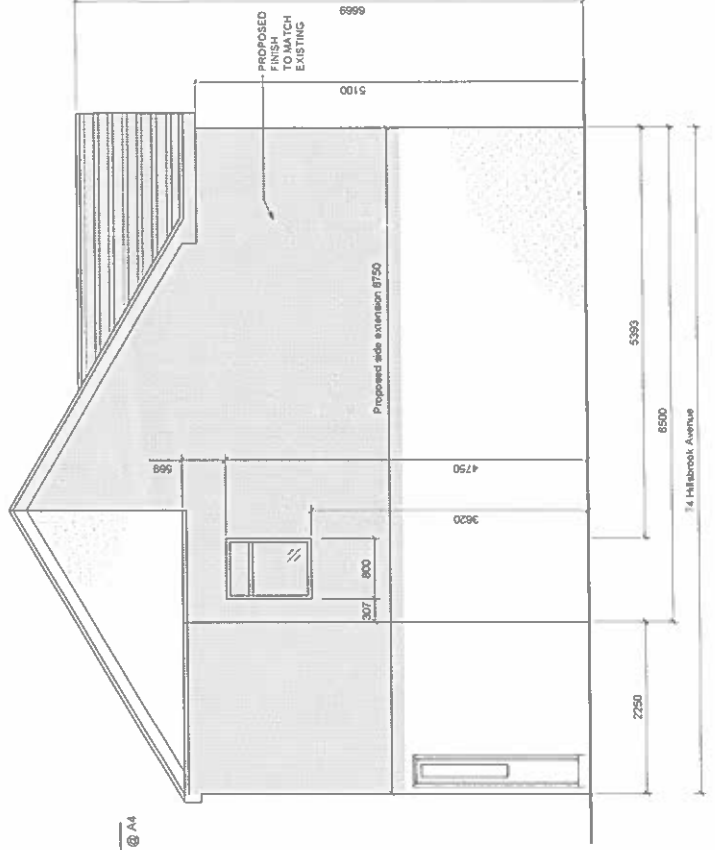

2750
4750
5100
6999
8500
74 Hillsbrook Avenue

DRAWN BY

Deirc O'Heathrim
APAC Ltd
82 Beaumont Court
Beaumont
Dublin 9

Issued from:

DUBLIN

Project

PROPOSED WORKS
74 HILLSBROOK AVENUE

Title of Drawing

ELEVATIONS

Drawn:	DOH	File No:	00004
Chkd:	N.D.	Job No:	00004
Appr:	HL	Dwg. No:	
Scale:	as shown	Rev:	
Date:	Aug 2022		