

Landscaping in this area to allow for provision of future pedestrian/cycle connection under railway bridge

No undercroft parking proposed, instead car parking for block 02 is proposed as on-grade surface car parking.



Area of Works permitted under 'SDZ 20A-0021'

- Legend:**
- Proposed application boundary
  - Extent of lands in client ownership
  - PROPOSED ACCESSIBLE PARKING SPACES
  - PROPOSED MANAGED PARKING SPACES WITHIN TAKEN-IN-CHARGE AREA
  - PROPOSED ENCLOSED BIKE PARKING
  - PROPOSED VISITOR BIKE PARKING
  - EV  
ELECTRIC VEHICLE CHARGING SPACE
  - PROPOSED BICYCLE ROUTE
  - PERMITTED BICYCLE ROUTE

**THIS DRAWING RELATES TO ORDNANCE SURVEY MAPS O.S. MAP REF: 3260-a,3220-15**

**OS DATUM TO MALIN HEAD**  
DIGITALLY REPRODUCED UNDER LICENCE NUMBER: CYAL80177125  
© ORDNANCE SURVEY IRELAND / GOVERNMENT OF IRELAND.

Subject Site Keyplan (NTS)

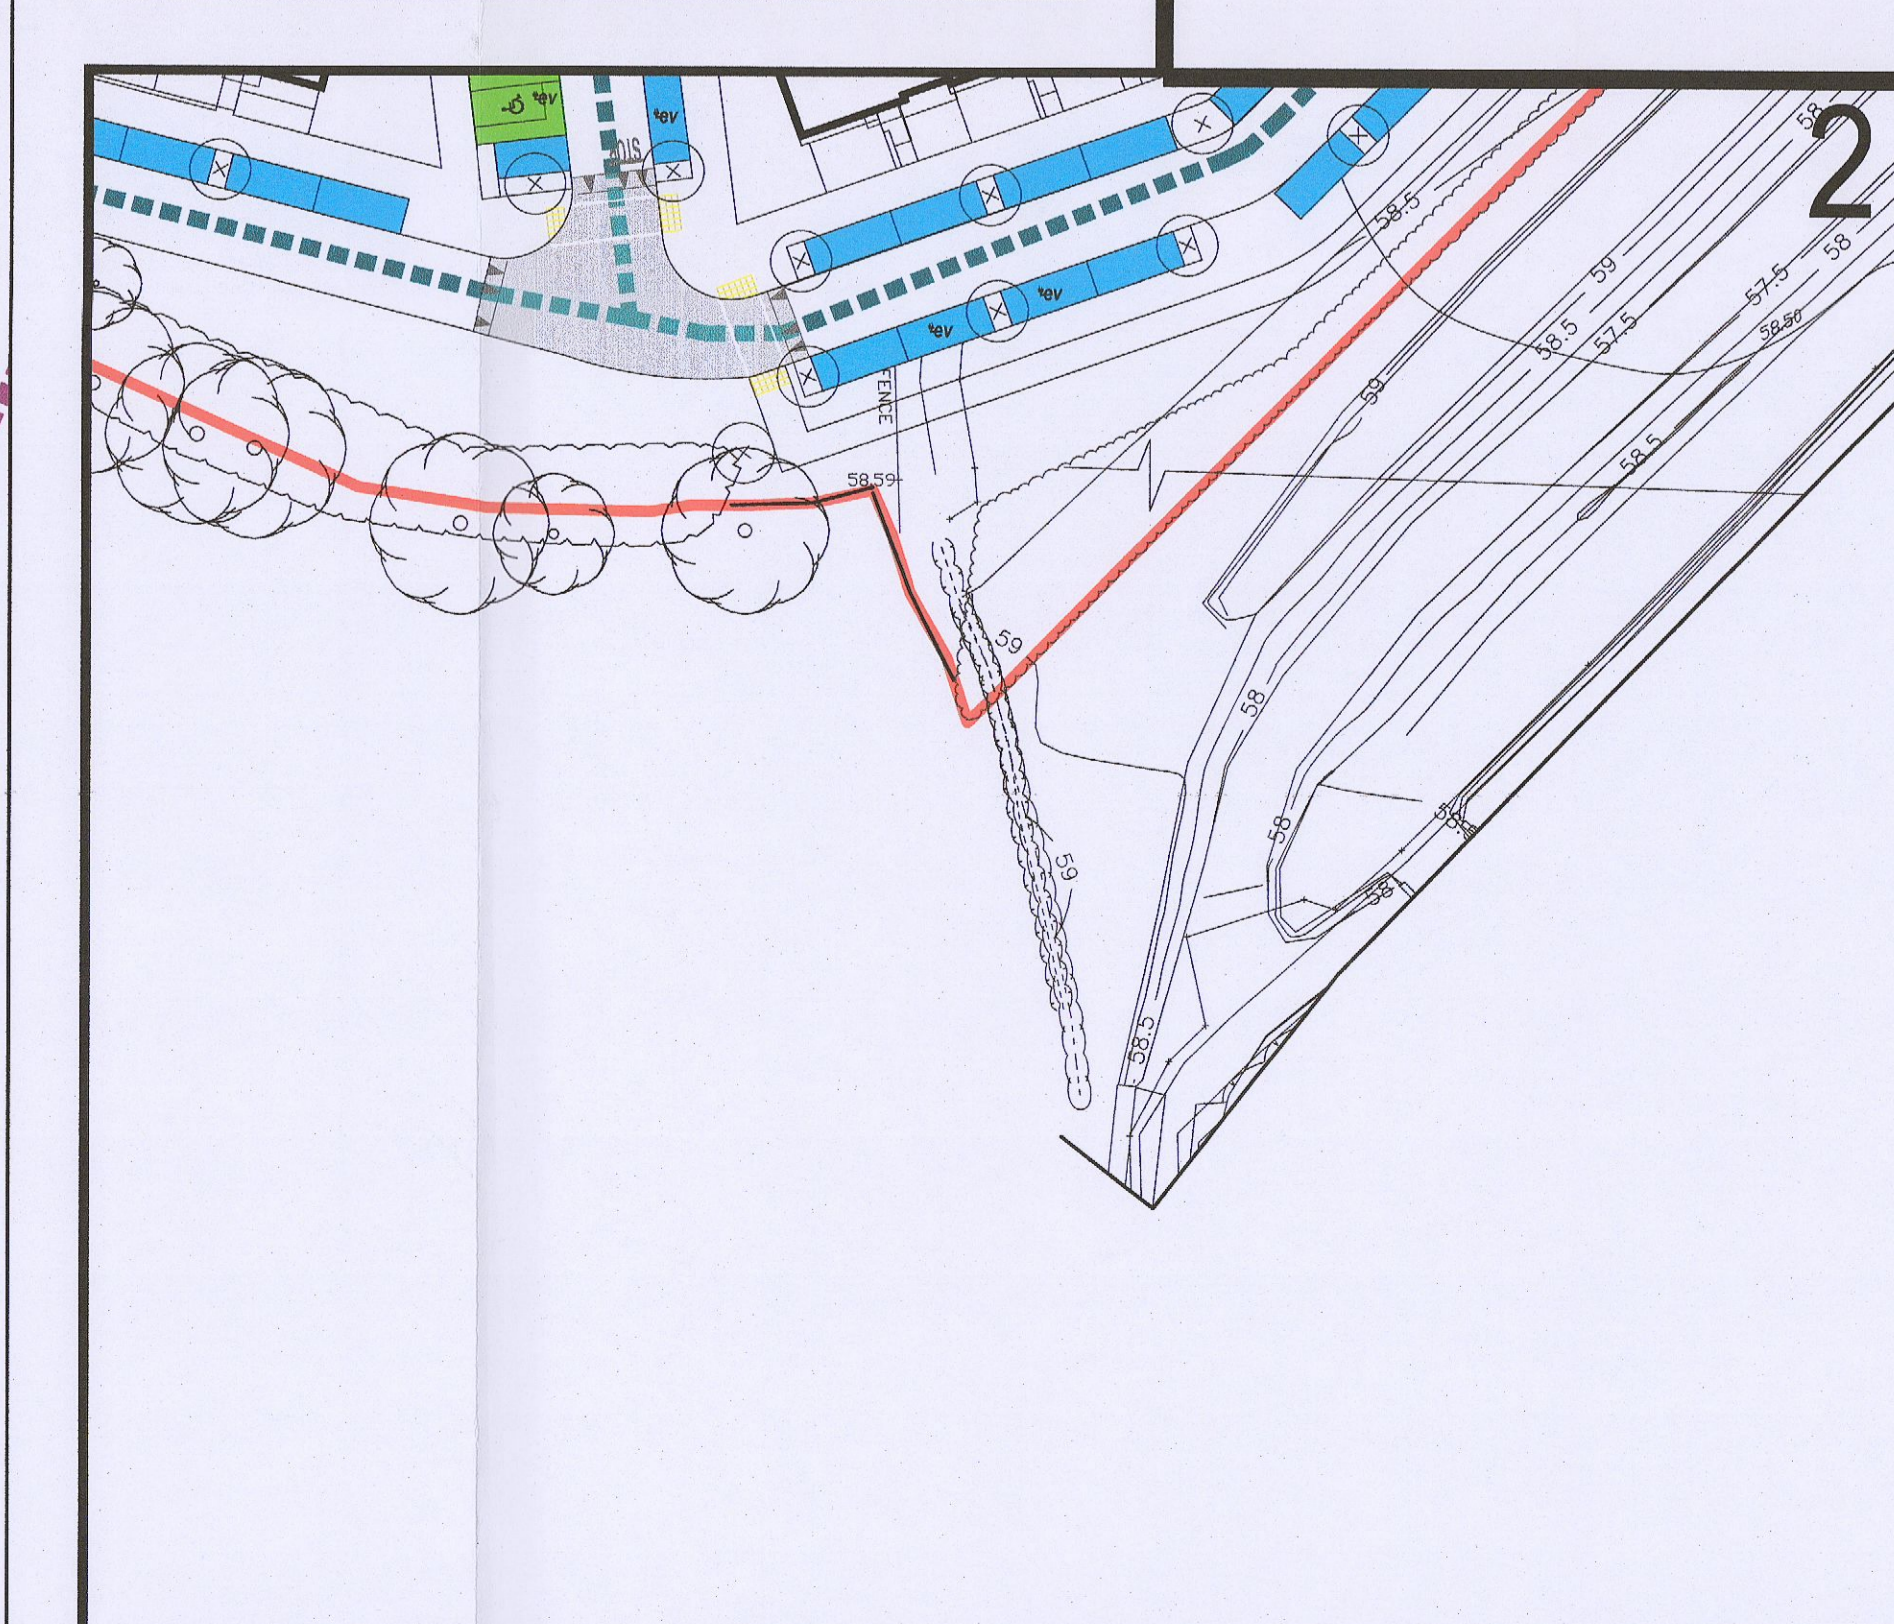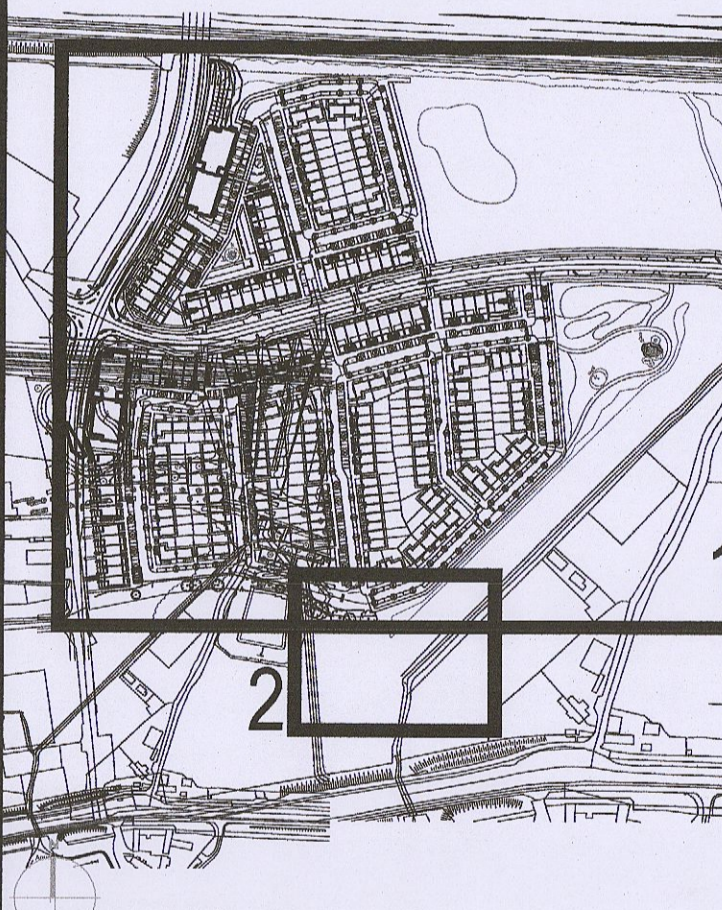

<p><b>Notes</b></p> <ol style="list-style-type: none"> <li>Copyright Reserved</li> <li>Scale to be as shown on drawings only. Do not scale drawings.</li> <li>The contractor is responsible for checking all levels and dimensions on site and shall advise all discrepancies to the Architect.</li> <li>Where necessary for clarity of construction or reference to other drawings, see Engineers Drawings.</li> <li>Proprietary items shall be fixed in strict accordance with manufacturers instructions.</li> <li>Colour of proprietary items shall be checked with manufacturer.</li> <li>The contractor shall be responsible for the coordination of structure, finishes and services.</li> <li>Information Only</li> </ol>		<p><b>Revision</b></p> <table border="1"> <tr> <th>No.</th> <th>Date</th> <th>Revised</th> <th>By</th> </tr> <tr> <td>01</td> <td>27/01/23</td> <td>Planning Application</td> <td>RF</td> </tr> <tr> <td>02</td> <td>01/11/23</td> <td>RPI Submission</td> <td>RF</td> </tr> </table>		No.	Date	Revised	By	01	27/01/23	Planning Application	RF	02	01/11/23	RPI Submission	RF	<p><b>Project</b></p> <p>Adamstown Extension - Clonburris SDZ Residential Development</p> <p><b>Drawing Title</b> Proposed Parking Strategy Plan</p> <p><b>Drawing No.</b> 6268-P-008</p> <p><b>Scale</b> 1:500@A0</p> <p><b>Rev</b> 02</p> <p><b>Drawn</b> RT</p> <p><b>Date</b> Jan 23</p>		<p><b>Legend</b></p> <p>4-1 FIVEFOURTH TERRACE, DUBLIN 2, IRELAND T: +353 1 458 2000 F: +353 1 458 2001 www.bkd.ie</p> <p><b>bkd architects</b> BURKE-KENNEDY DOYLE</p>	
No.	Date	Revised	By																
01	27/01/23	Planning Application	RF																
02	01/11/23	RPI Submission	RF																