



**Proposed Street Elevation A-A**  
 1:500 @ A0  
 Clonburris New Link Street / Avenue Elevation looking South




**Proposed Street Elevation A-A 1**  
 1:200 @ A0



**Proposed Street Elevation A-A 2**  
 1:200 @ A0



**Proposed Street Elevation B-B**  
 1:200 @ A0  
 Clonburris New Link Street / Avenue Elevation looking North

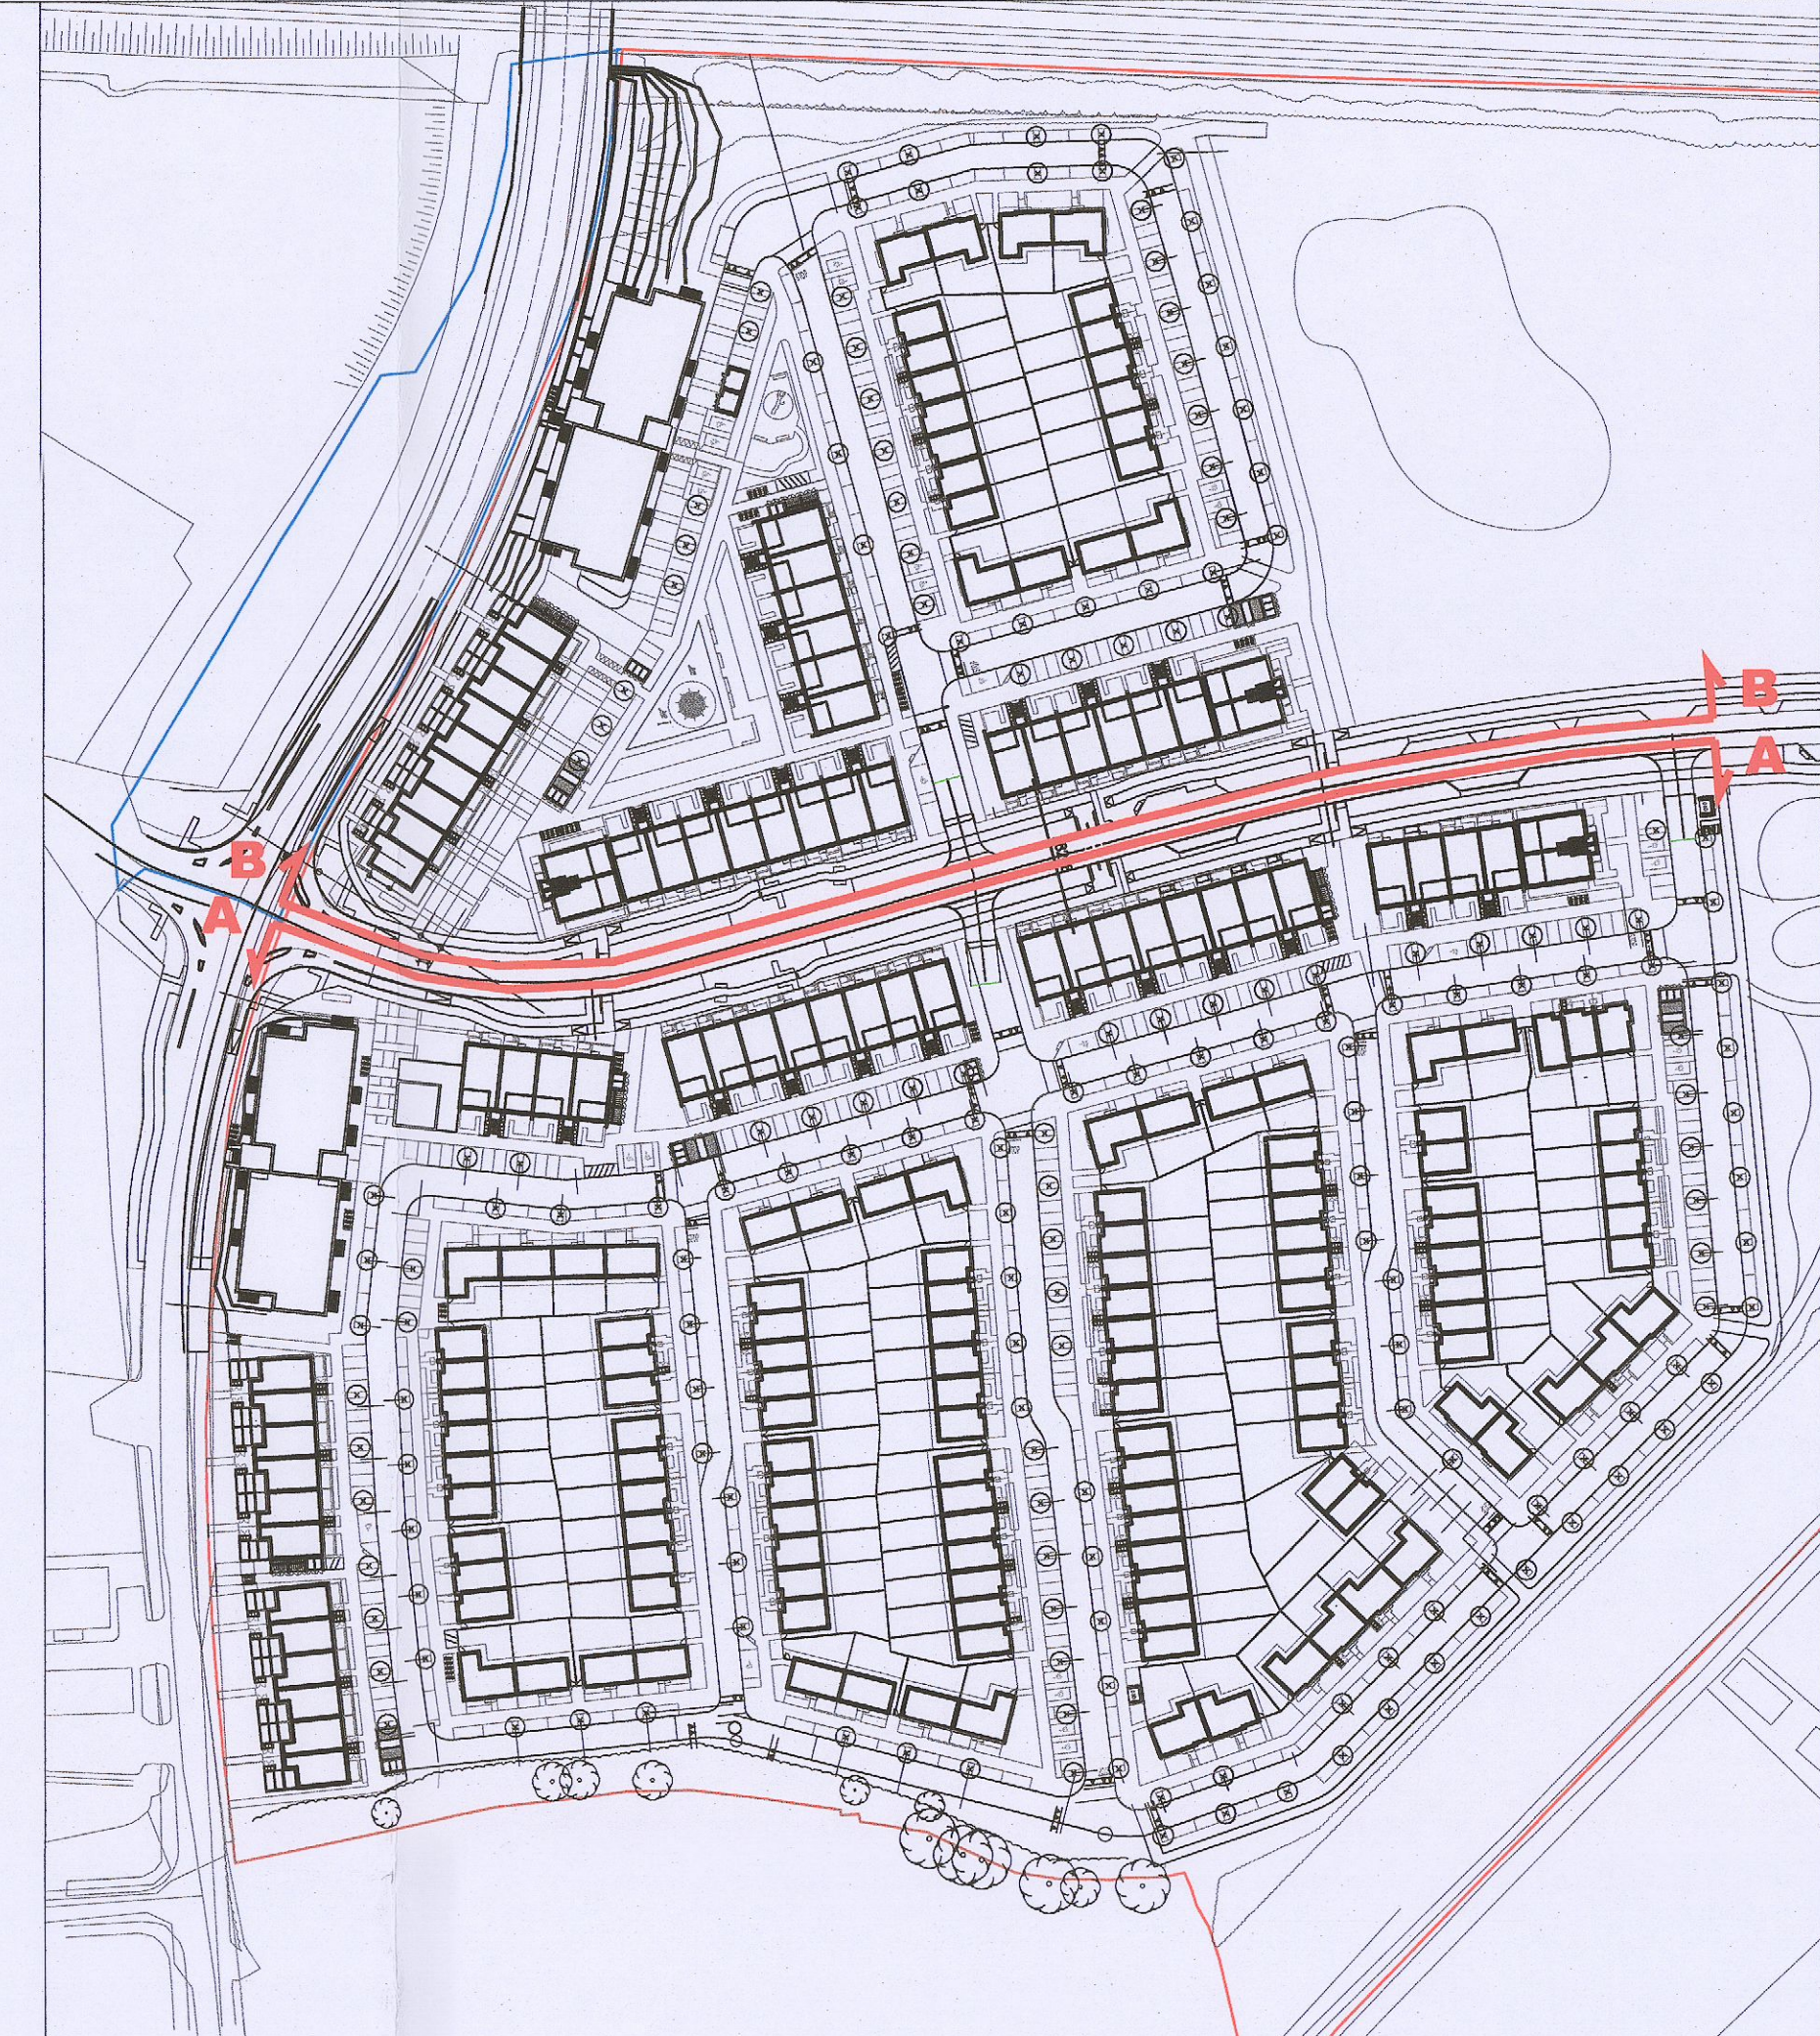

**Keyplan**  
 Not to scale

**MATERIAL CODE LEGEND**

01 - BUFF BRICK - STANDARD BOND
02 - BUFF BRICK - FEATURE BOND
03 - BUFF BRICK - STANDARD BOND
04 - BUFF BRICK - FEATURE BOND
05 - SELF COLOURED RENDER
06 - SELF COLOURED RENDER
07 - CONCRETE ROOF TILES
08 - POWDERCOATED METALWORK
09 - POWDERCOATED METALWORK
10 - CLEAR GLAZING WITH DARK APPROVED RAL COLOUR FRAMING
11 - OPACIFIED GLAZING WITH DARK APPROVED RAL COLOUR FRAMING