



C-C
P-051
1:500 @ A0
Proposed Street Elevation C-C
R120 Newcastle Road Elevation looking East




C-C1
P-051
1:200 @ A0
Proposed Street Elevation C-C1



C-C2
P-051
1:200 @ A0
Proposed Street Elevation C-C2



D-D
P-051
1:200 @ A0
Proposed Street Elevation D-D

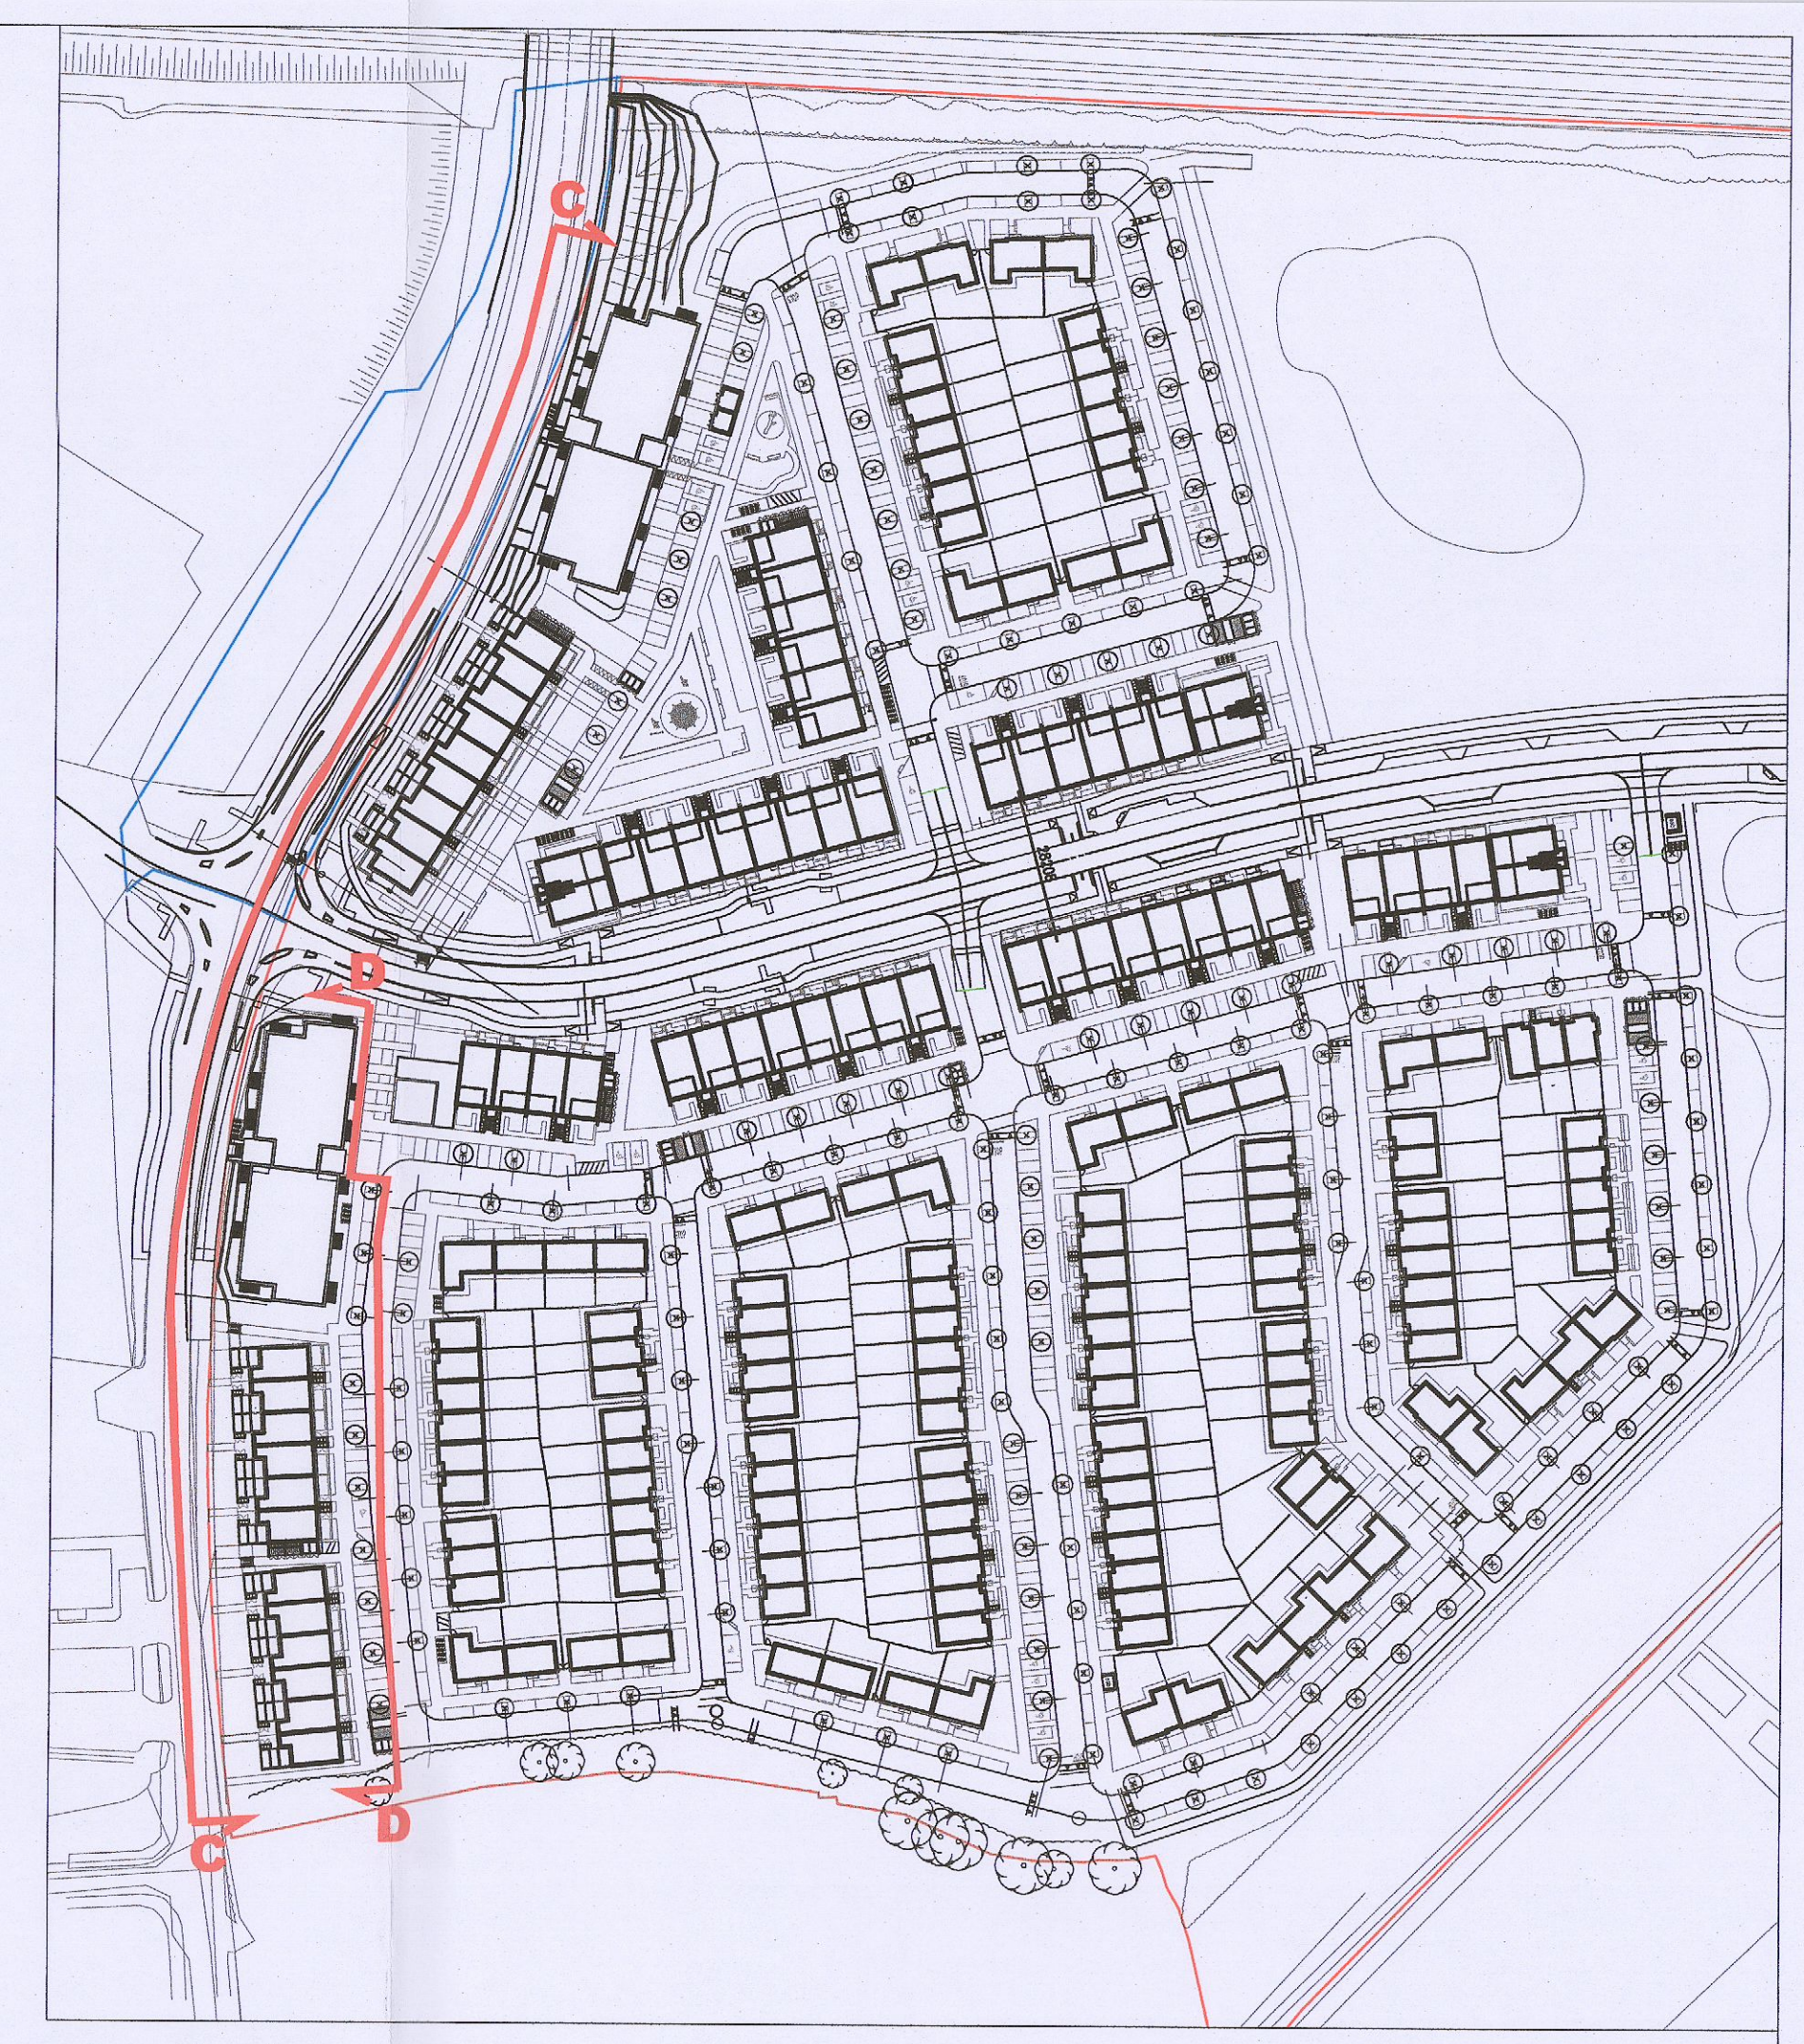

00
01
Keyplan
Not to scale

MATERIAL CODE LEGEND

- 01 - BUFF BRICK - STANDARD BOND
- 02 - BUFF BRICK - FEATURE BOND
- 03 - BUFF BRICK - STANDARD BOND
- 04 - BUFF BRICK - FEATURE BOND
- 05 - SELF COLOURED RENDER
- 06 - SELF COLOURED RENDER
- 07 - CONCRETE ROOF TILES
- 08 - POWDERCOATED METALWORK
- 09 - POWDERCOATED METALWORK
- 10 - CLEAR GLAZING WITH DARK APPROVED RAL COLOUR FRAMING
- 11 - OPAQUED GLAZING WITH DARK APPROVED RAL COLOUR FRAMING

Notes

1. Check/Re-check
2. Work to figure dimensions only. Do not scale drawing.
3. The contractor is responsible for checking all work and dimensions on site and shall refer all discrepancies to the Architect.
4. Where appropriate, for details of construction, materials and finishes, see Engineering drawings.
5. Proprietary items shall be fixed in strict accordance with manufacturers instructions.
6. Size of proprietary items shall be agreed with manufacturer.
7. The contractor shall be responsible for the coordination of structure, finishes and services.

Issue Status	Progress
Planning Application	
Final Cost	
Disability Check	
Final	
Construction	
As Built	
Information Only	

Rev	Date	Description	By	Check
01	27/01/23	Revision		
02	01/11/23	RI Submission		

Scale	Drawn	Date
1:200@A0	RT	Jan 23

Adamstown Extension - Clonburris SDZ Residential Development

Drawing Title: Contiguous Elevation - C-C & D-D
 Drawing No: 6265-P-051
 Scale: 1:200@A0 Rev: 02 Drawn: RT Date: Jan 23

bkd architects
BURRENHEWY DOYLE