




Proposed Street Elevation G-G (Local Street 1)  
Local Street 1 Elevation looking North




Proposed Street Elevation G-G1 (Local Street 1)

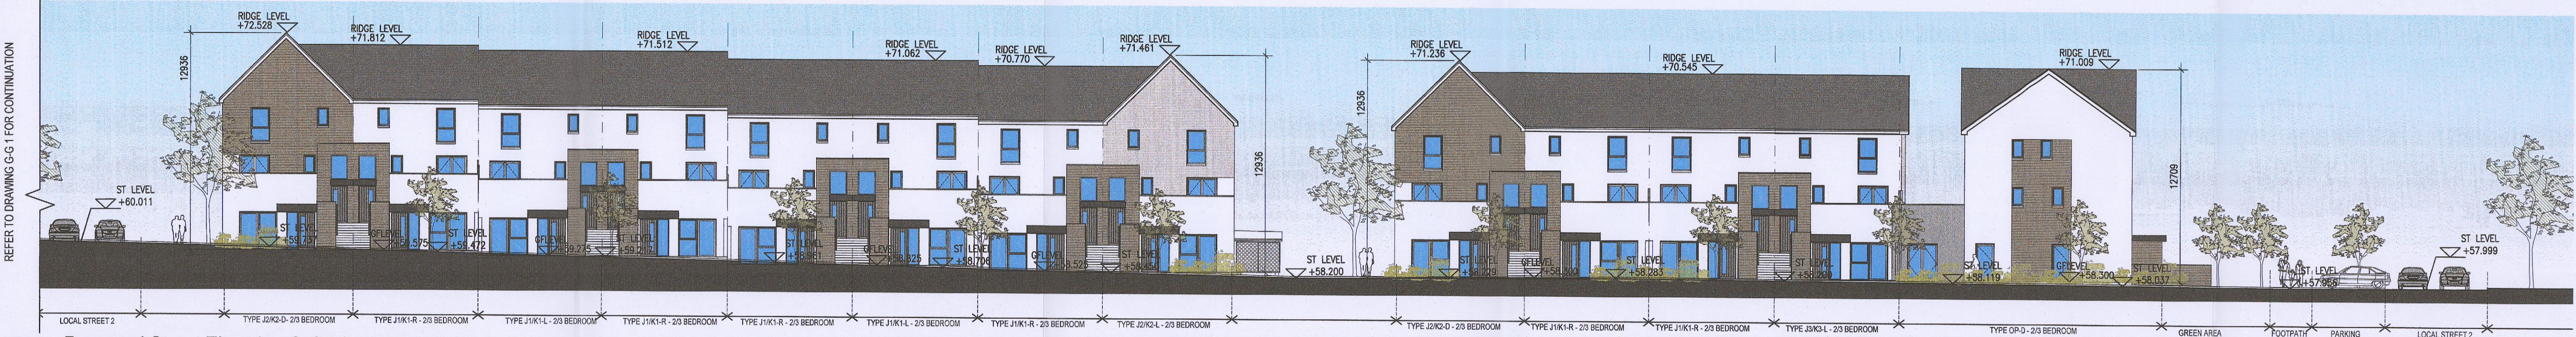

Proposed Street Elevation G-G2 (Local Street 1)




Proposed Street Elevation H-H 1 (Local Street 1)  
Local Street 1 Elevation looking South

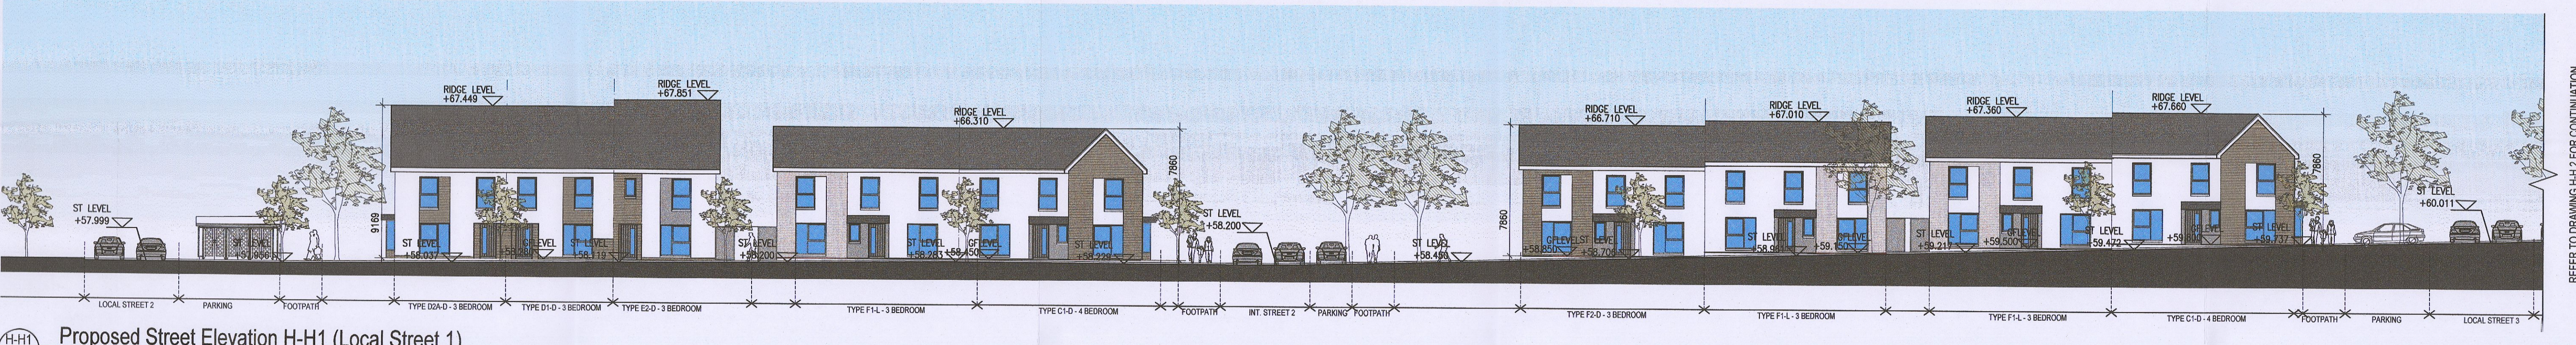

Proposed Street Elevation H-H1 (Local Street 1)



Proposed Street Elevation H-H2 (Local Street 1)

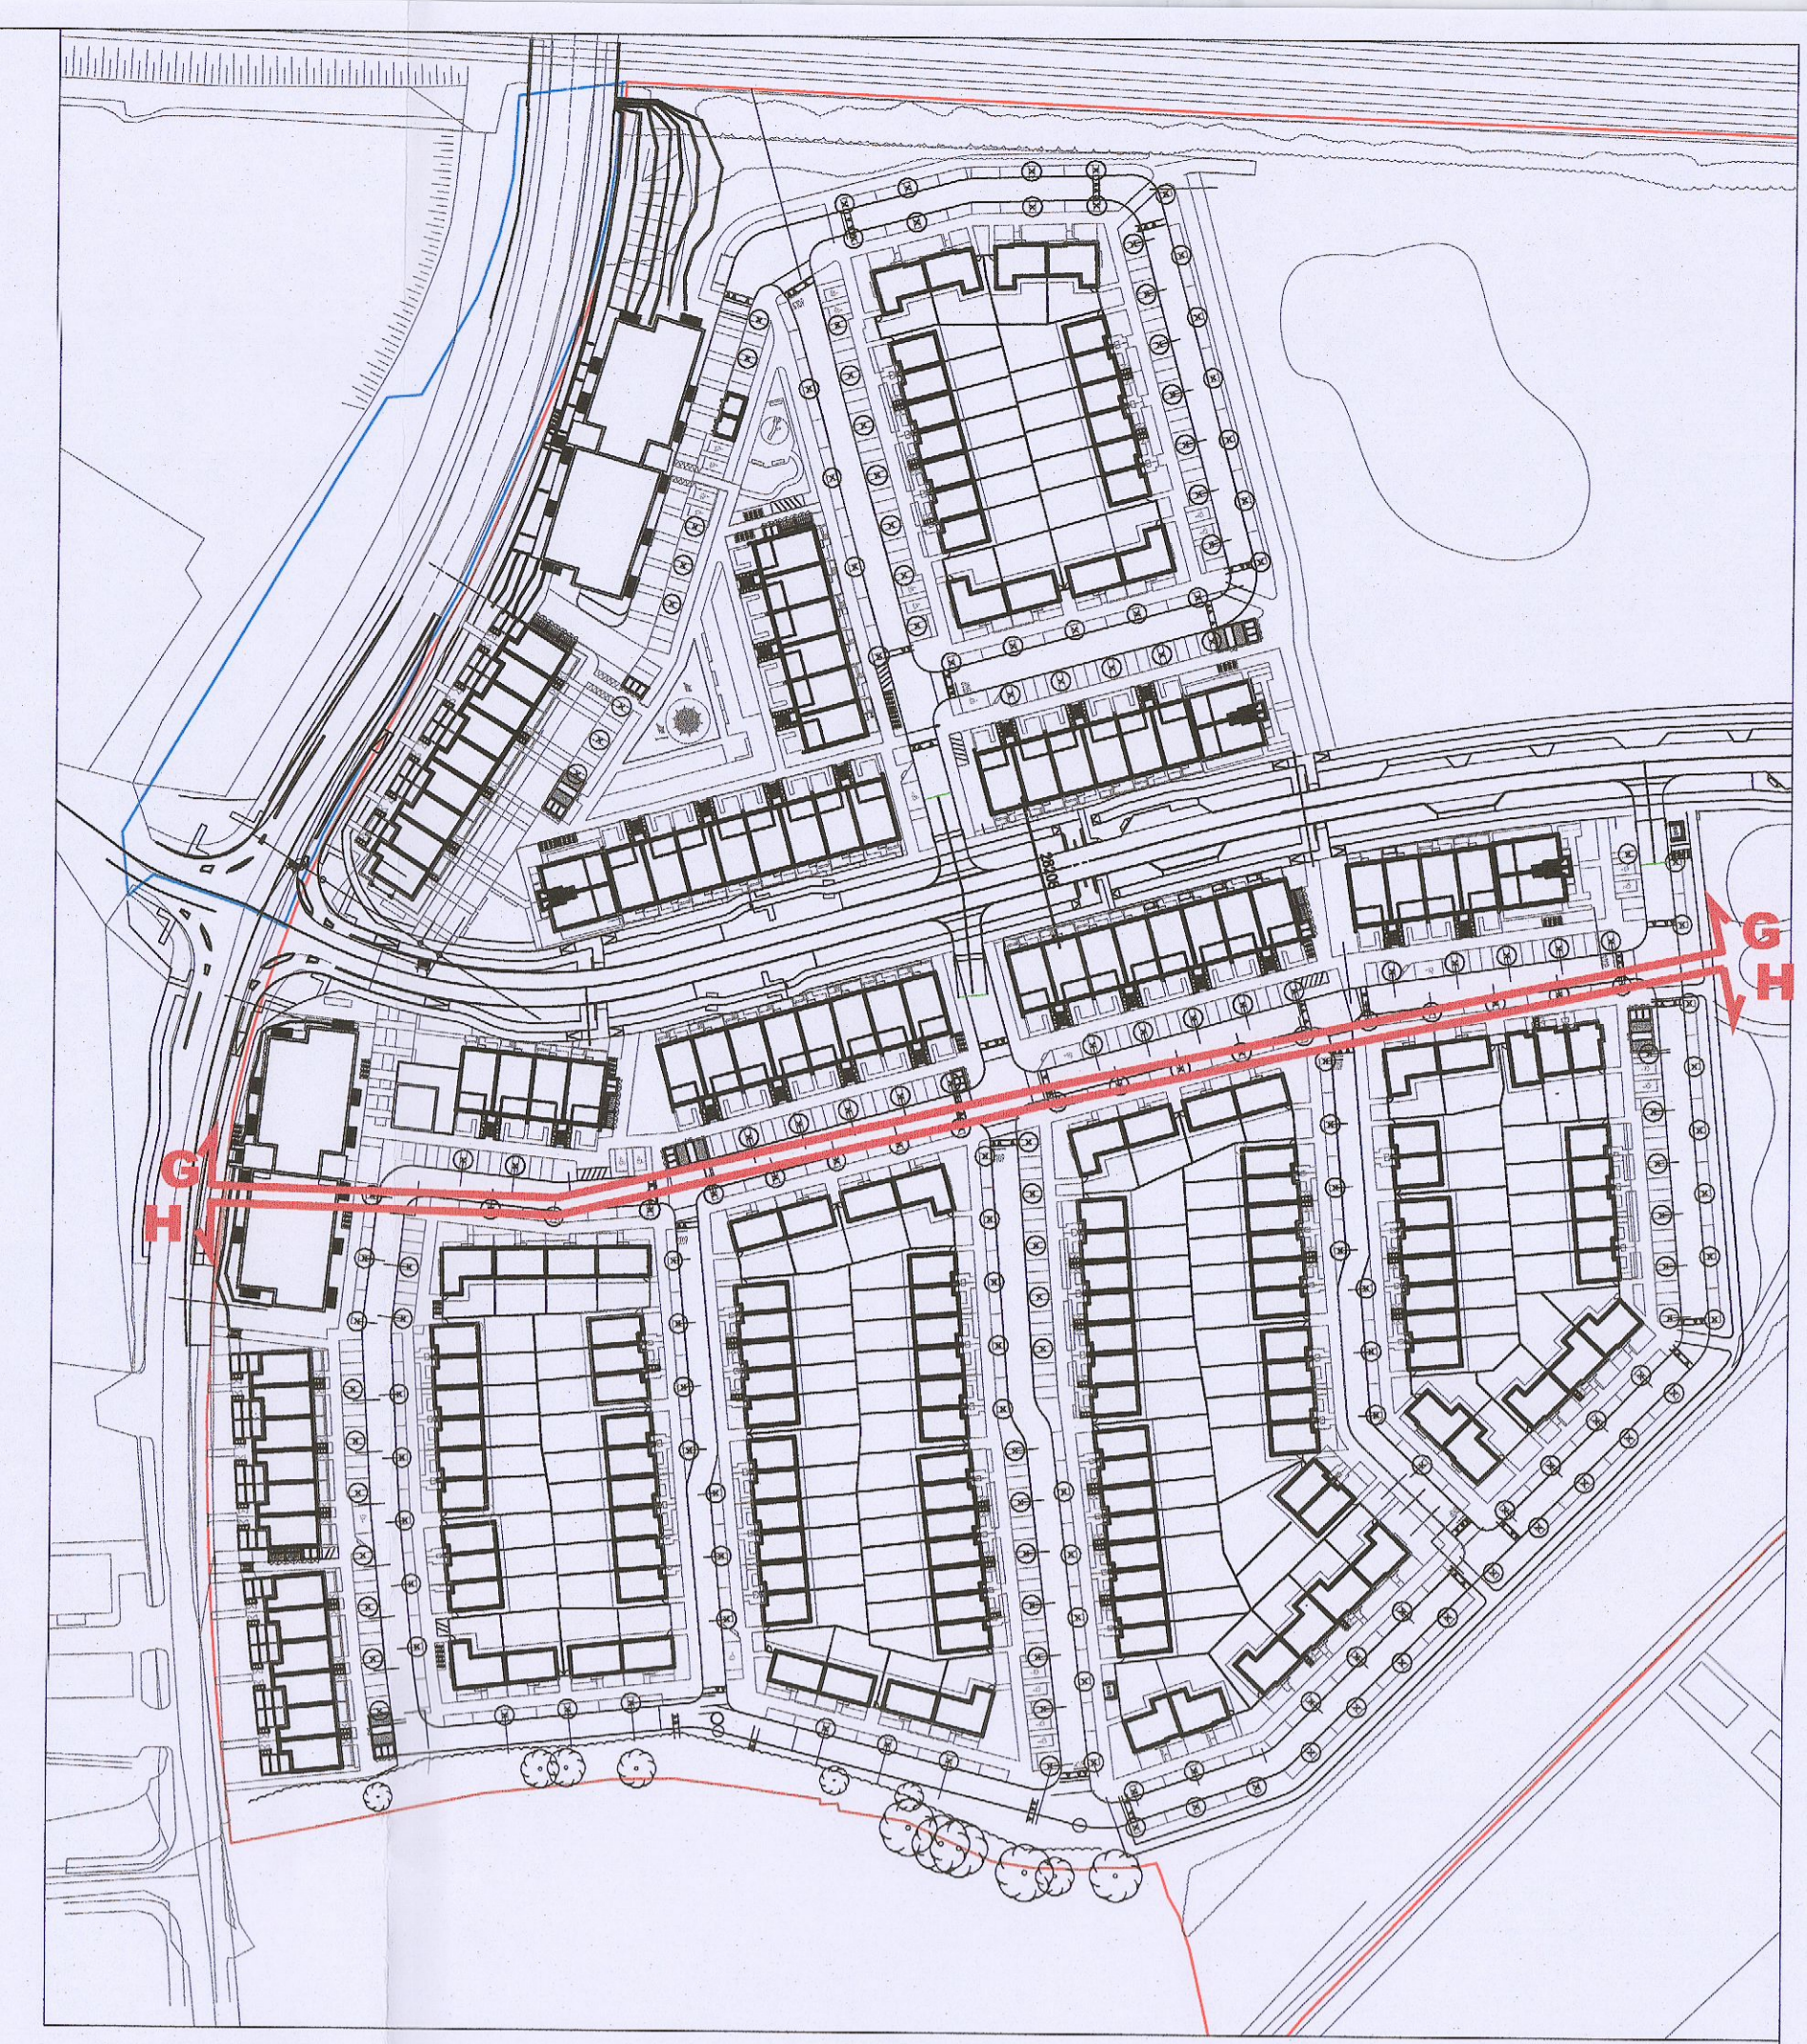

Keyplan  
Not to scale

**MATERIAL CODE LEGEND**

- 01 - BUFF BRICK - STANDARD BOND
- 02 - BUFF BRICK - FEATURE BOND
- 03 - BUFF BRICK - STANDARD BOND
- 04 - BUFF BRICK - FEATURE BOND
- 05 - SELF COLOURED RENDER
- 06 - SELF COLOURED RENDER
- 07 - CONCRETE ROOF TILES
- 08 - POWDERCOATED METALWORK
- 09 - POWDERCOATED METALWORK
- 10 - CLEAR GLAZING WITH DARK APPROVED RAL COLOUR FRAMING
- 11 - OPAQUED GLAZING WITH DARK APPROVED RAL COLOUR FRAMING

Notes:  
1. Client Approval  
2. Work to signed dimensions only. Do not scale drawing.  
3. The contractor is responsible for checking all levels and dimensions on site and shall refer all discrepancies to the Architect.  
4. Where appropriate, for steelwork, a schedule of material and special details, and Engineers drawings.  
5. Possibility items shall be fixed in strict accordance with manufacturers instructions.  
6. Scope of materials items shall be checked with manufacturer.  
7. The contractor shall be responsible for the coordination of structure, finishes and services.  
8. Information Only

Issue Status	Initials
Programme	
Planning Application	
Fire Cert	
Disability Cert	
Tender	
Construction	
As Built	
Information Only	

No.	Date	Revision	Initials
01	07/09/23	Planning Application	RT
02	07/11/23	R1 Submission	RT

Project: Adamstown Extension - Clonburris SDZ Residential Development

Drawing No: 6286-P-023

Scale: 1:200 (A0) Rev: 02 Drawn: RT Date: Jan 23

bkdarchitects  
BURKE KENNEDY DOYLE