





J-J
P-04
Proposed Street Elevation J-J
Local Street 5 Elevation looking East



K-K
P-04
Proposed Street Elevation K-K
Intimate Street 1 Elevation looking East

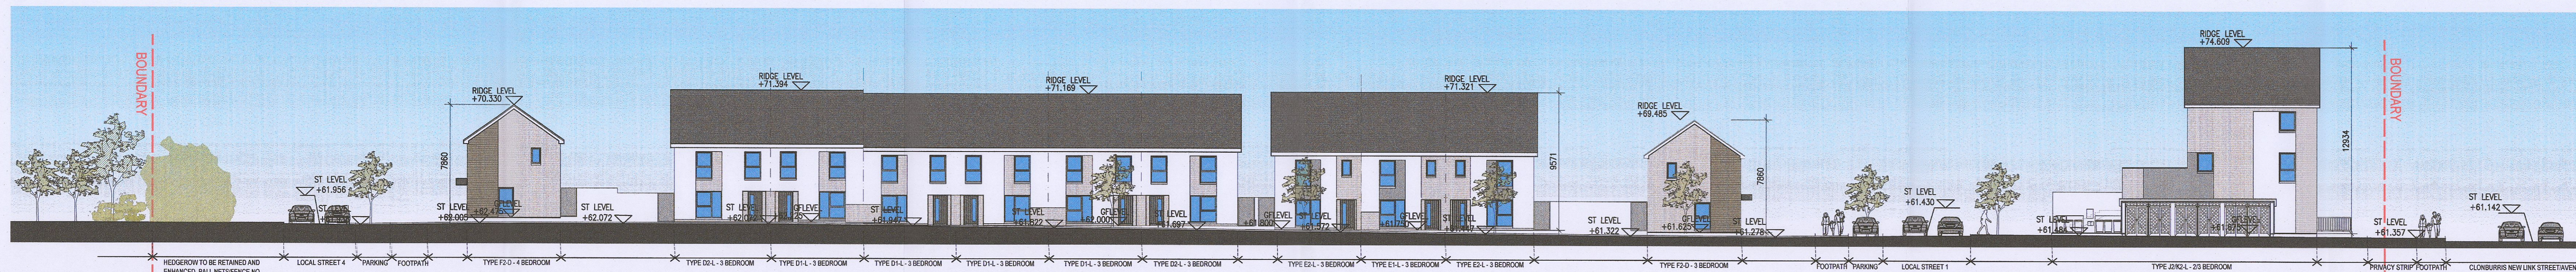


L-L
P-04
Proposed Street Elevation L-L
Intimate Street 1 Elevation looking West

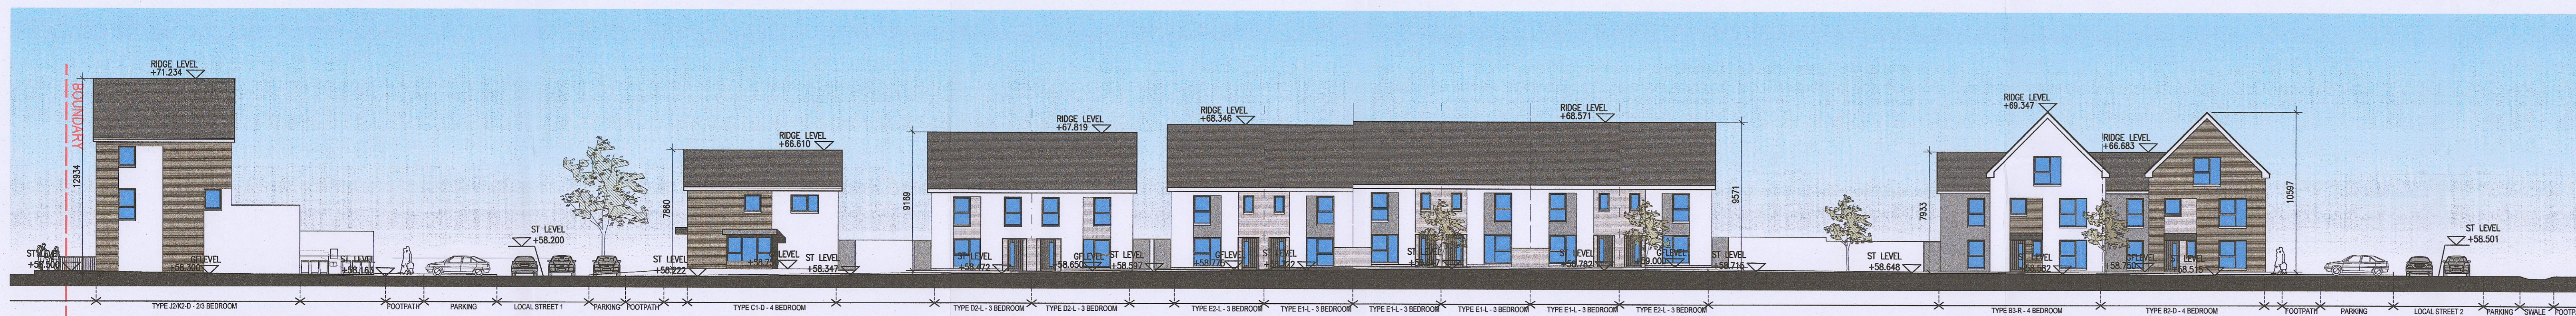

M-M
P-04
Proposed Street Elevation M-M
Intimate Street 2 Elevation looking East



N-N
P-04
Proposed Street Elevation N-N
Intimate Street 2 Elevation looking West

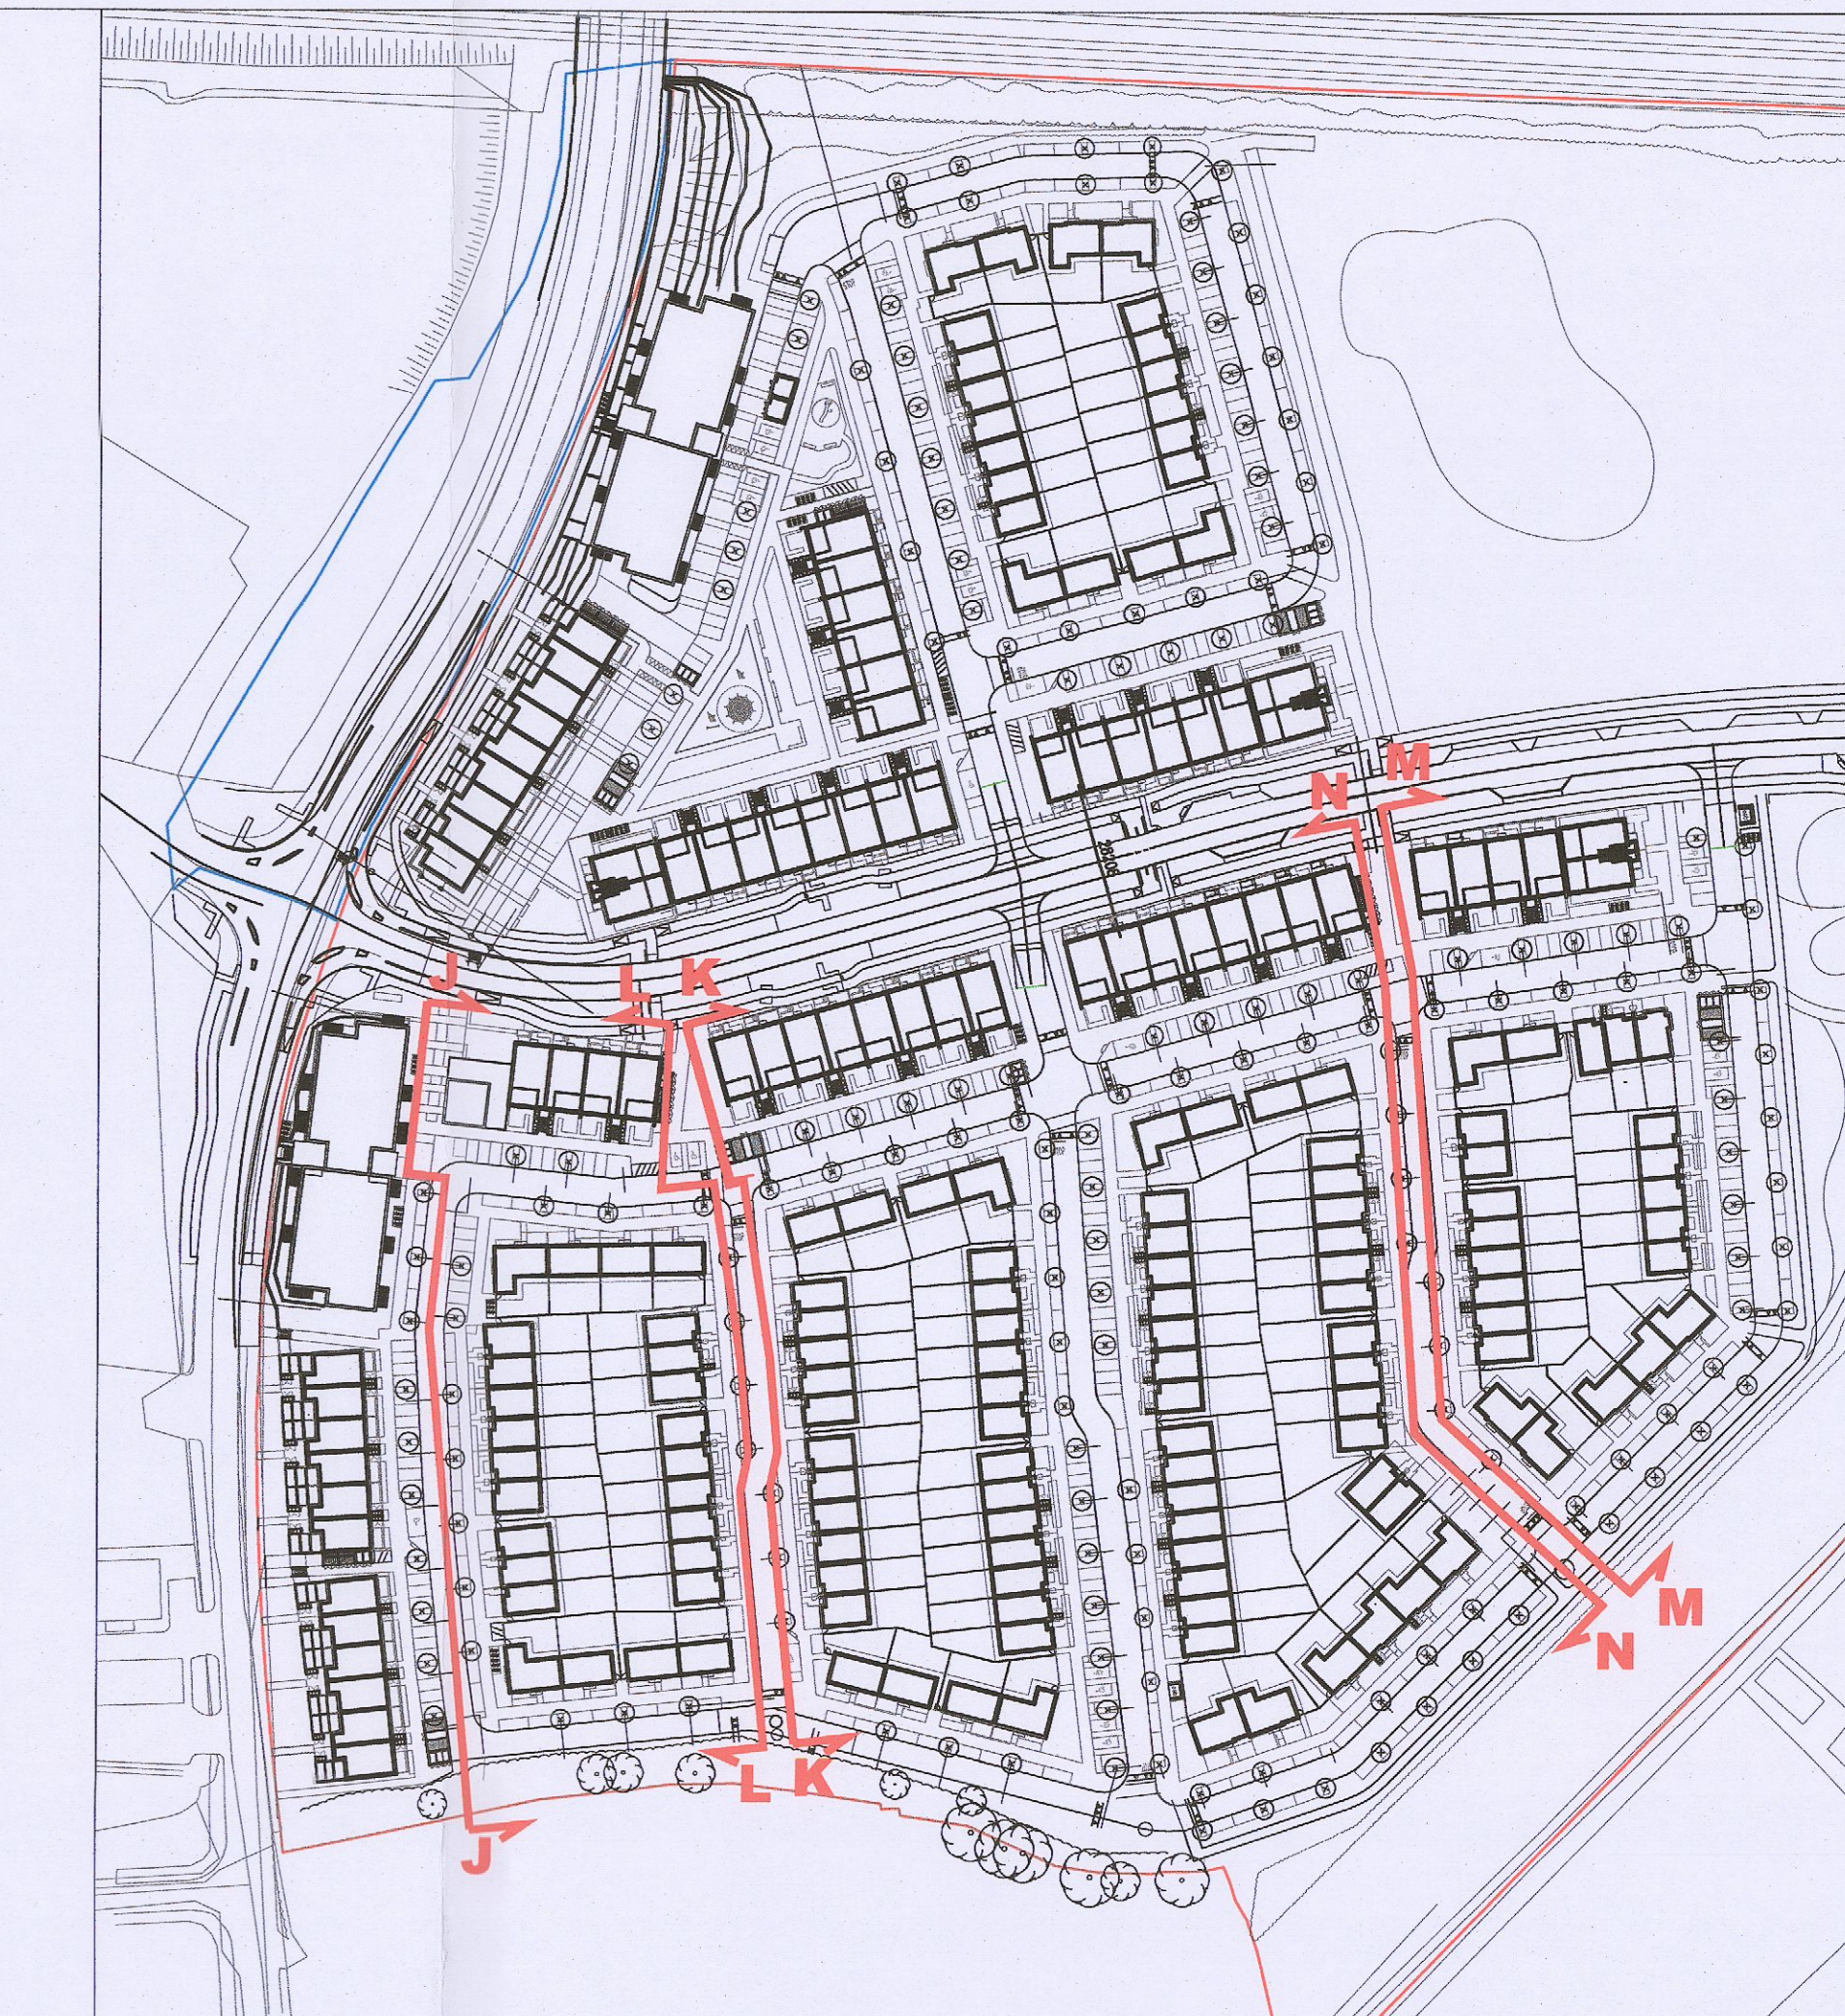

00
04
Keyplan
Not to scale

MATERIAL CODE LEGEND

- 01 - BUFF BRICK - STANDARD BOND
LIGHT APPROVED TONE
- 02 - BUFF BRICK - FEATURE BOND
LIGHT APPROVED TONE
- 03 - BUFF BRICK - STANDARD BOND
BROWN APPROVED TONE
- 04 - BUFF BRICK - FEATURE BOND
BROWN APPROVED TONE
- 05 - SELF COLOURED RENDER
LIGHT APPROVED TONE
- 06 - SELF COLOURED RENDER
DARK APPROVED TONE
- 07 - CONCRETE ROOF TILES
DARK APPROVED TONE
- 08 - POWDERCOATED METALWORK
OR UPVC DARK APPROVED RAL COLOUR
- 09 - POWDERCOATED METAL SCREENING
= DARK APPROVED RAL COLOUR
- 10 - CLEAR GLAZING WITH DARK
APPROVED RAL COLOUR FRAMING
- 11 - OPAQUED GLAZING WITH DARK
APPROVED RAL COLOUR FRAMING

Notes

1. Checklist Revisited
2. Work to fix any dimensions only. Do not scale drawing.
3. The contractor is responsible for checking all levels and dimensions on site and shall refer all discrepancies to the Architect.
4. Where appropriate, the contractor is to provide all material and construction details, see Program drawing.
5. Proprietary items shall be fixed in place in accordance with manufacturer's instructions.
6. Size of proprietary items shall be checked with manufacturer.
7. The contractor shall be responsible for the coordination of structure, finishes and services.
8. Information Only

Issue Status

Program	Planning Application
Final	Final

Revision

No.	Date	Revision
01	27/01/23	Planning Application
02	01/12/23	RF Submission

Project

Adamstown Extension - Clonburris SDZ Residential Development

Drawing No

6288-P-004

Scale

1:200 @ A0

Drawn

RT

Date

Jan 23

bkdarchitects
BURKE-KENNEDY-DOYLE

4-7 PARADE ROAD, FERRISBURGH NSW 2161
T: +61 2 918 2400 F: +61 2 918 2986
www.bkd.com.au