
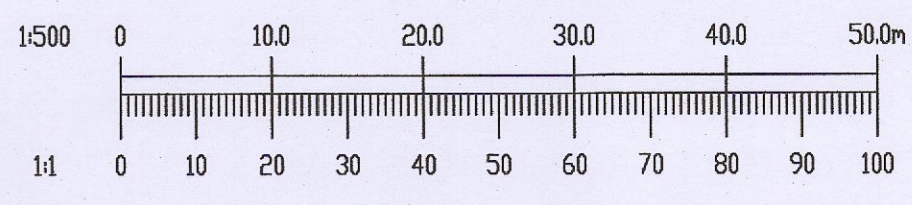


- NOTES:
- DO NOT SCALE. USE FIGURED DIMENSIONS ONLY.
  - THIS DRAWING IS TO BE READ IN CONJUNCTION WITH ALL OTHER RELEVANT ARCHITECTURAL AND ENGINEERING DRAWINGS.

**LEGEND**

	PROPOSED 125mm KERB
	PROPOSED 25mm KERB
	PROPOSED BACK OF FOOTPATH
	CENTER LINE WITH CHAINAGE
	FINISHED ROAD LEVELS
	ROAD GRADIENT
	PROPOSED GULLY

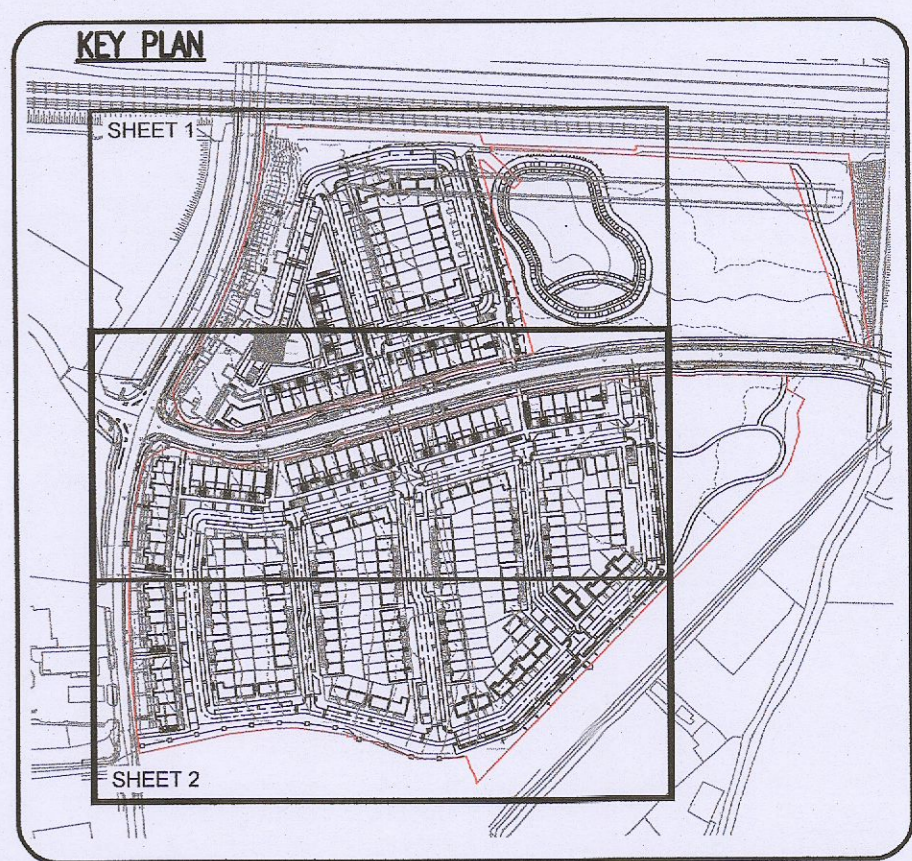

		Ordnance Survey Ireland Licence No. EN 0006023 © Ordnance Survey Ireland/Government of Ireland.	
B	26/10/23	REVISED FOR ADDITIONAL INFORMATION	MS RM
A	25/01/23	MINOR ADJUSTMENT TO ROAD LEVELS TO SUIT CHANGES IN LAYOUT	NS RM
REV.	DATE	AMENDMENT	DRN APPD

**STATUS PLANNING ADDITIONAL INFORMATION**

**Waterman Moylan**  
Engineering Consultants

BLOCK 5, EASTPOINT BUSINESS PARK, ALFIE BYRNE ROAD, DUBLIN D03 K7W7 (IRELAND)  
Tel: (01) 664 8900 Fax: (01) 661 3618  
Email: info@waterman-moylan.ie www.waterman-moylan.ie

CLIENT	QUINTAN
ARCHITECT	BKD ARCHITECTS
PROJECT	CLONBURRIS
TITLE	ROAD LAYOUT SHEET 2 OF 2

DRAWN MS	DESIGNED RM	APPROVED MD	DATE JAN 2023
SCALE 1:500 @ A1	JOB NO. 21-055	DRG. NO. P1102	REVISION B

© 2018. This drawing is copyright. No part of this document may be reproduced or transmitted in any form or stored in any retrieval system of any nature without the written permission of the consulting engineer or copyright holder except as agreed for use on the project for which the document was originally issued.