




- NOTE:
- FOR PLANTING TO SWALE, PLEASE REFER TO LANDSCAPE ARCHITECT DETAILS.
 - INVERT OF SWALE TO BE 225mm BELOW ROAD EDGE.
 - REFER LANDSCAPE ARCHITECT LAYOUT FOR LOCATION OF PROPOSED CHECK DAMS, INTERNAL PEDESTRIAN CROSSING POINTS.

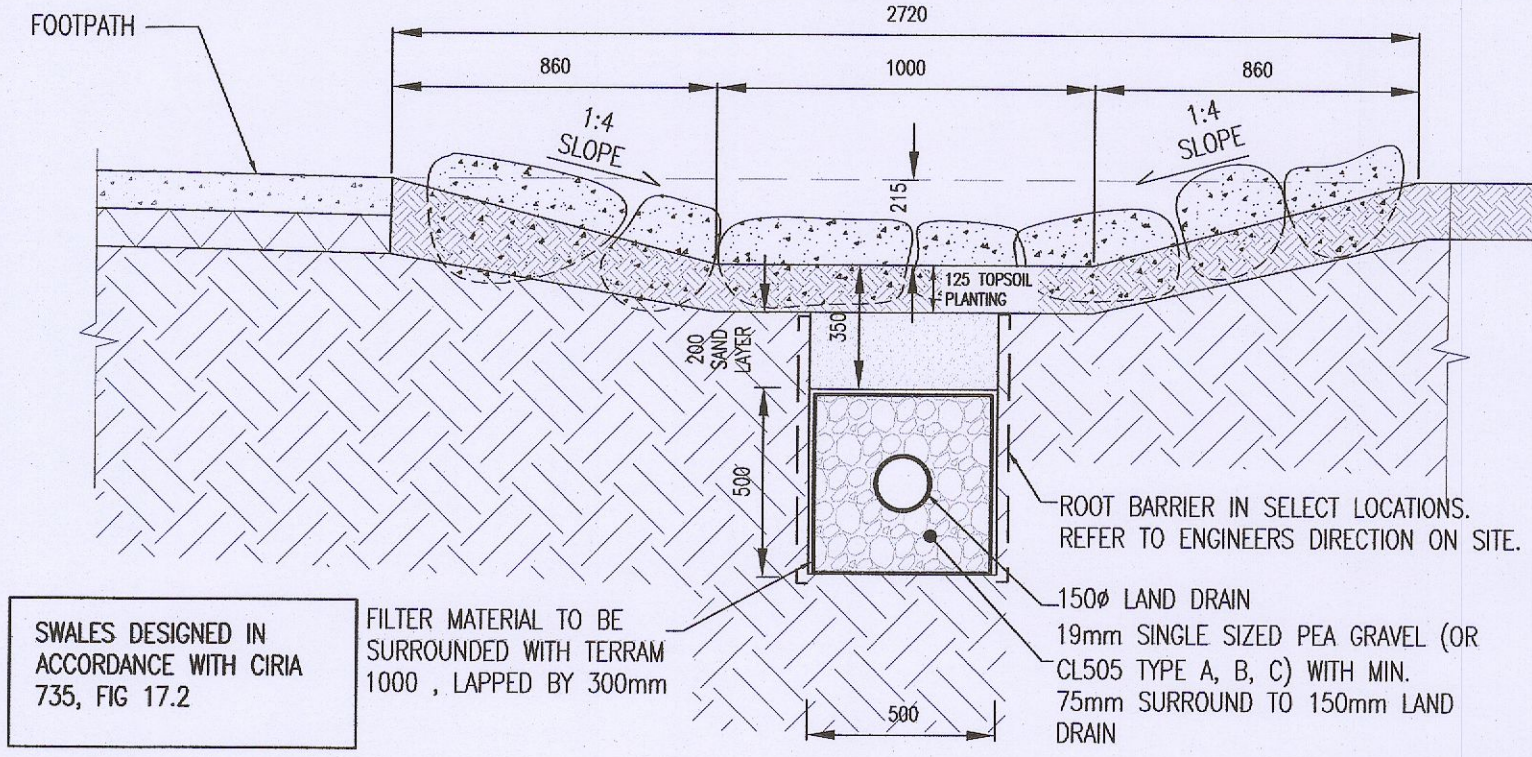

SECTION OF SWALE WITH CHECK DAM
SCALE 1:25

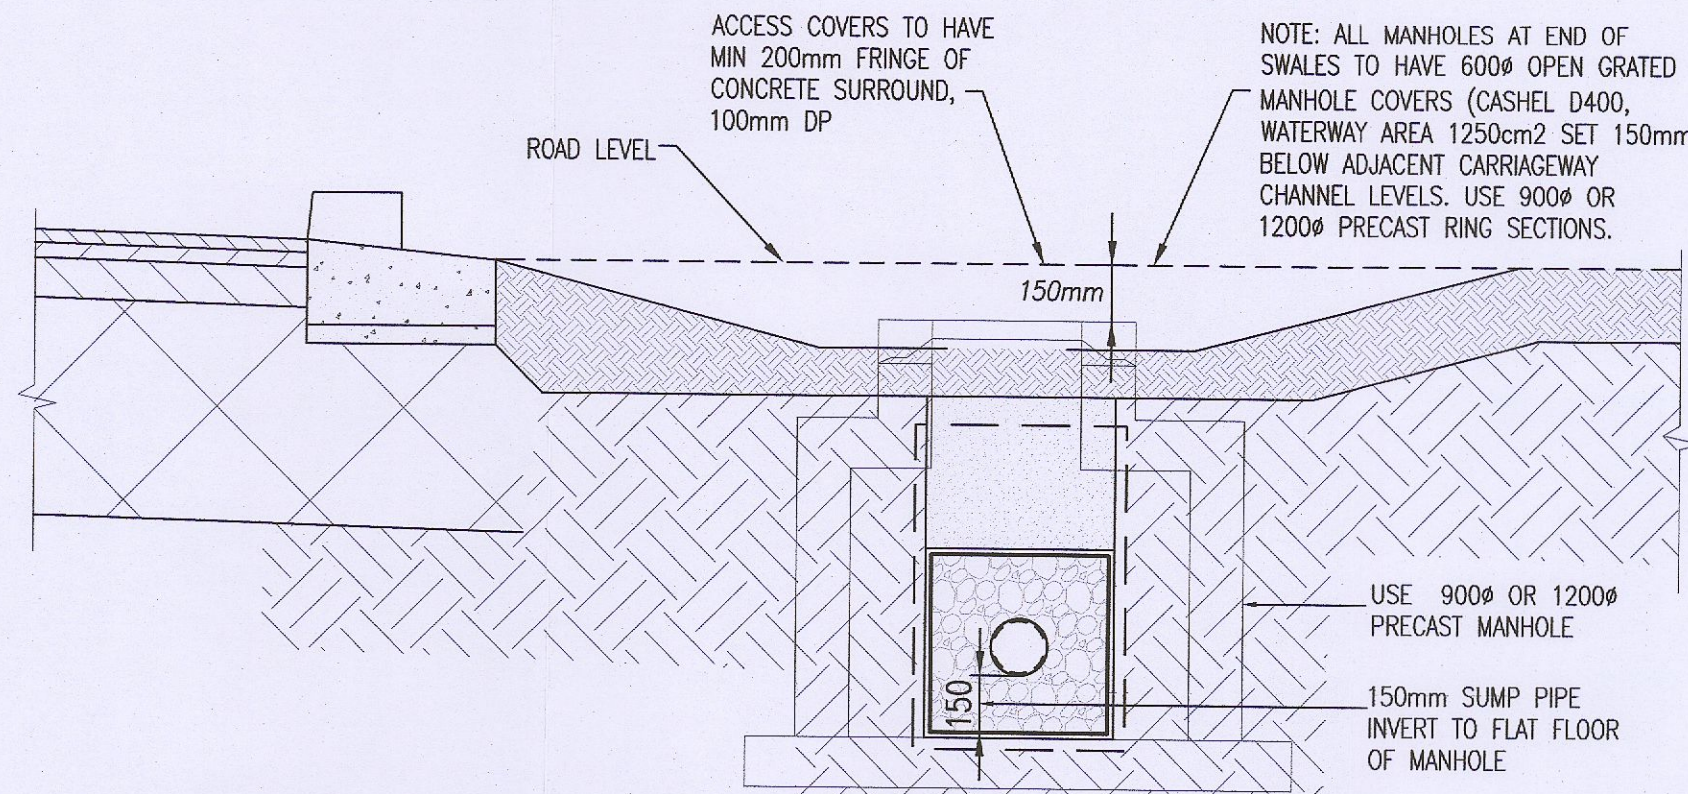



SECTION OF SWALE THROUGH LAND DRAIN OVERFLOW
MANHOLE
SCALE 1:20

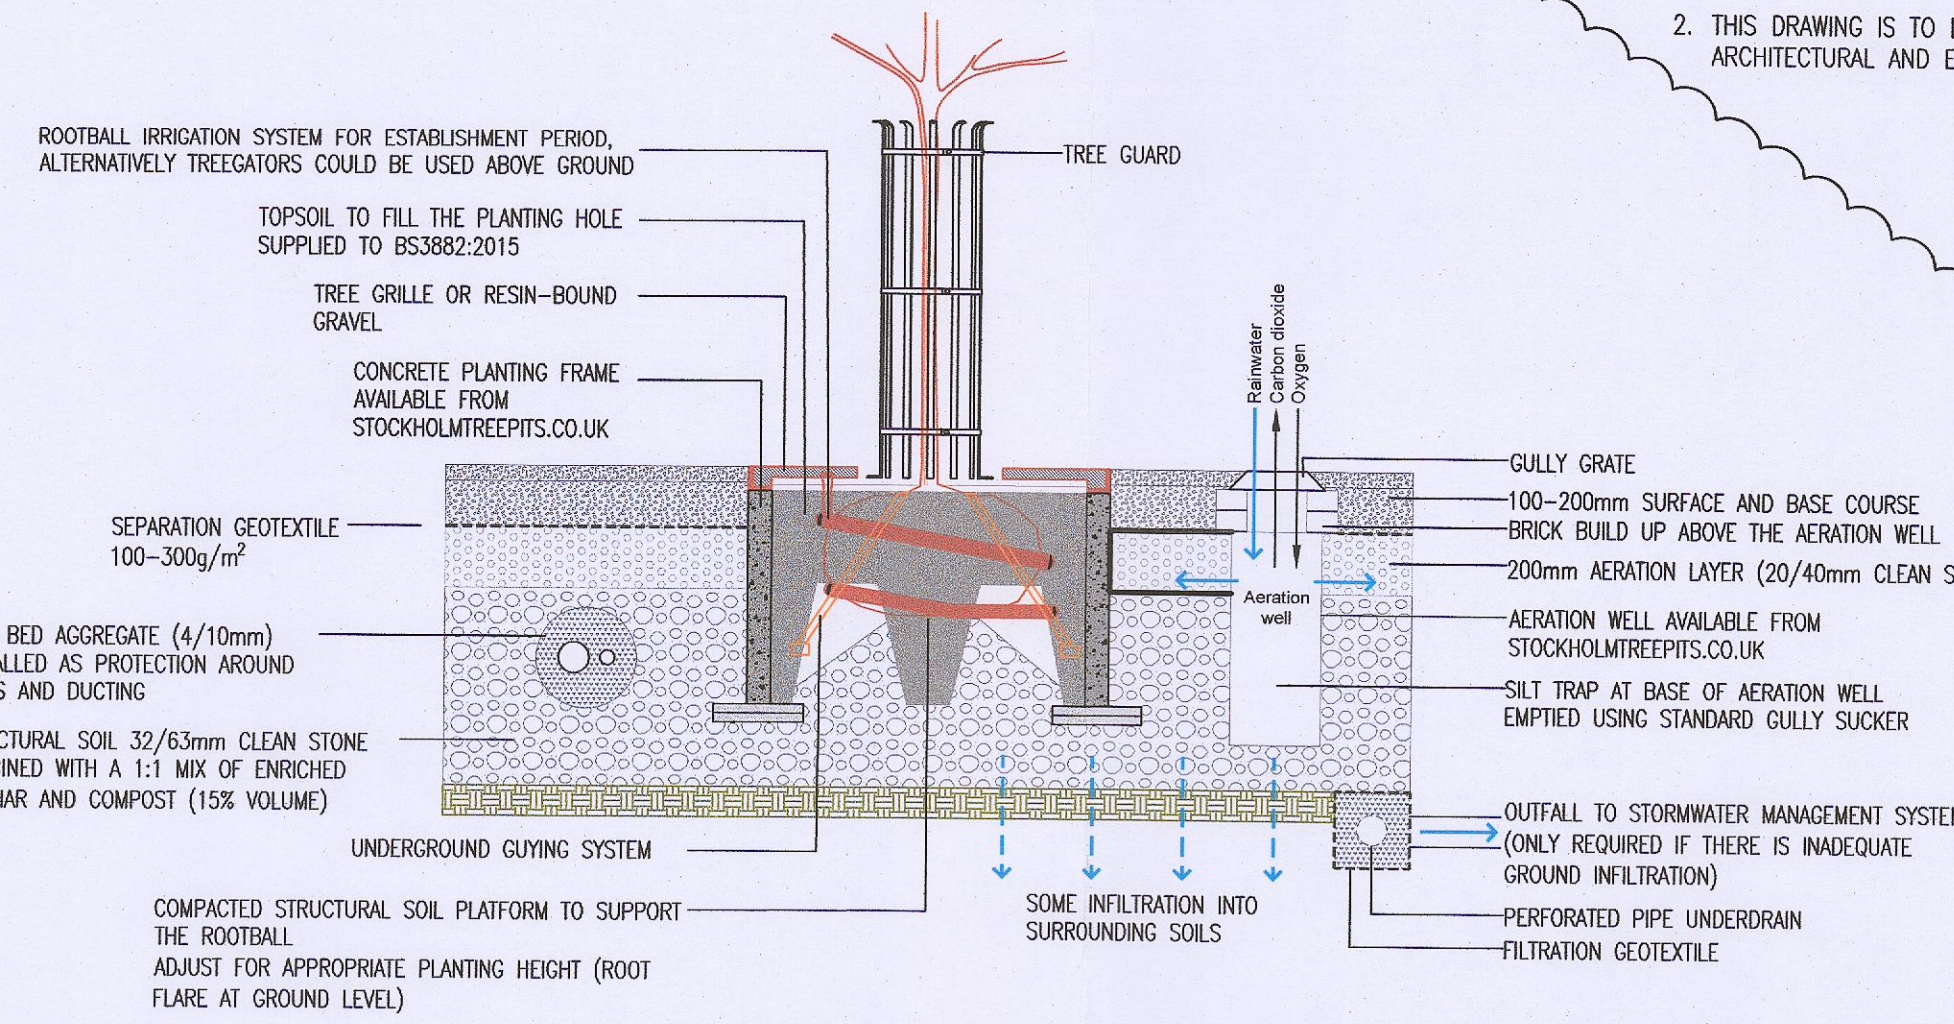


TYPICAL STOCKHOLM TYPE BIO-RETENTION TREE PIT
SCALE 1:25

- NOTES:
- DO NOT SCALE. USE FIGURED DIMENSIONS ONLY.
 - THIS DRAWING IS TO BE READ IN CONJUNCTION WITH ALL OTHER RELEVANT ARCHITECTURAL AND ENGINEERING DRAWINGS.


ADDITIONAL INFORMATION ITEM 2.3

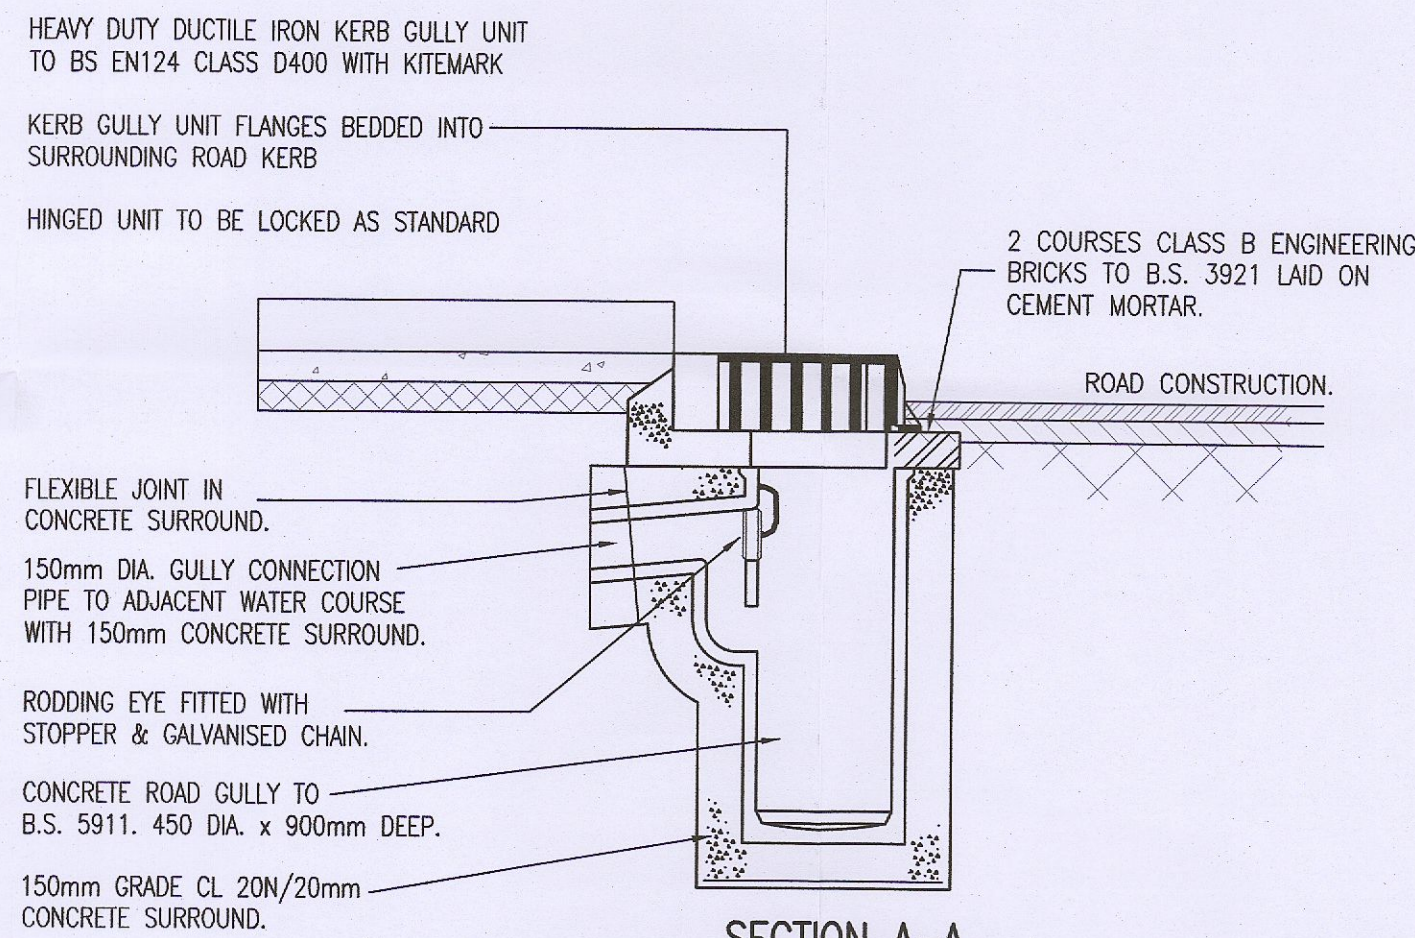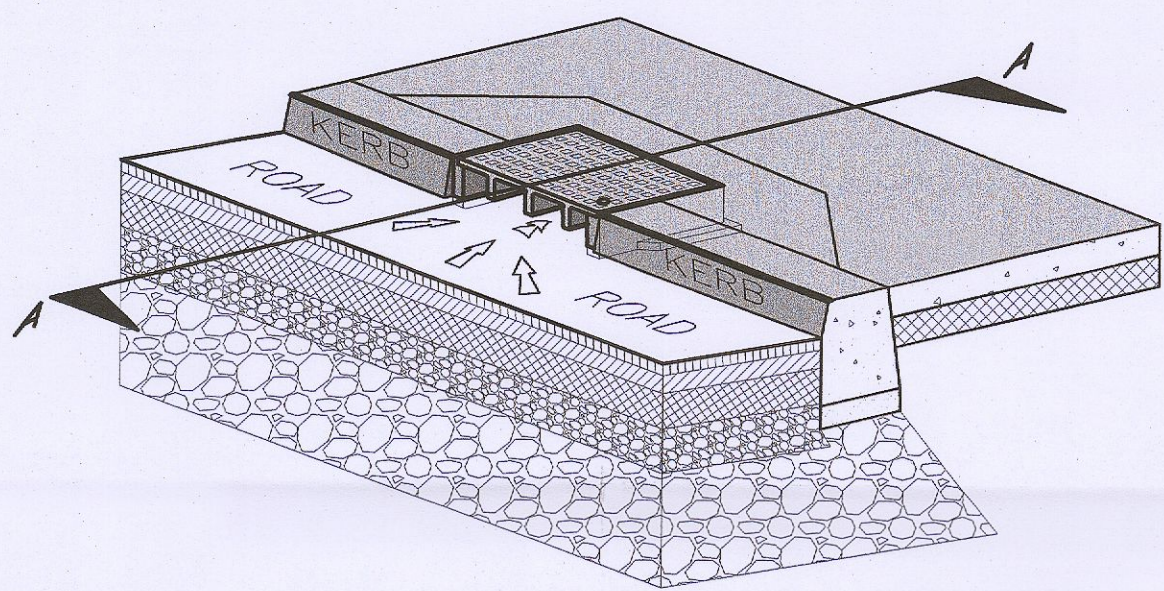


SECTION A-A
THROUGH INLET KERB GULLY

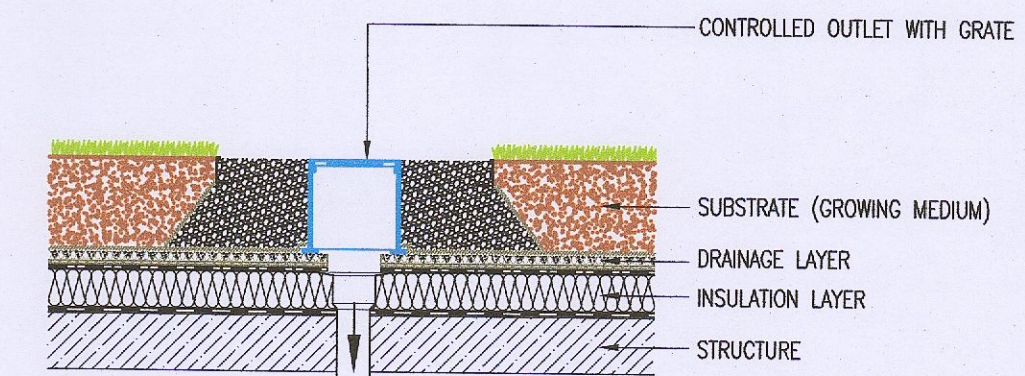



GREEN ROOF PODIUM OUTLET
SCALE 1:25

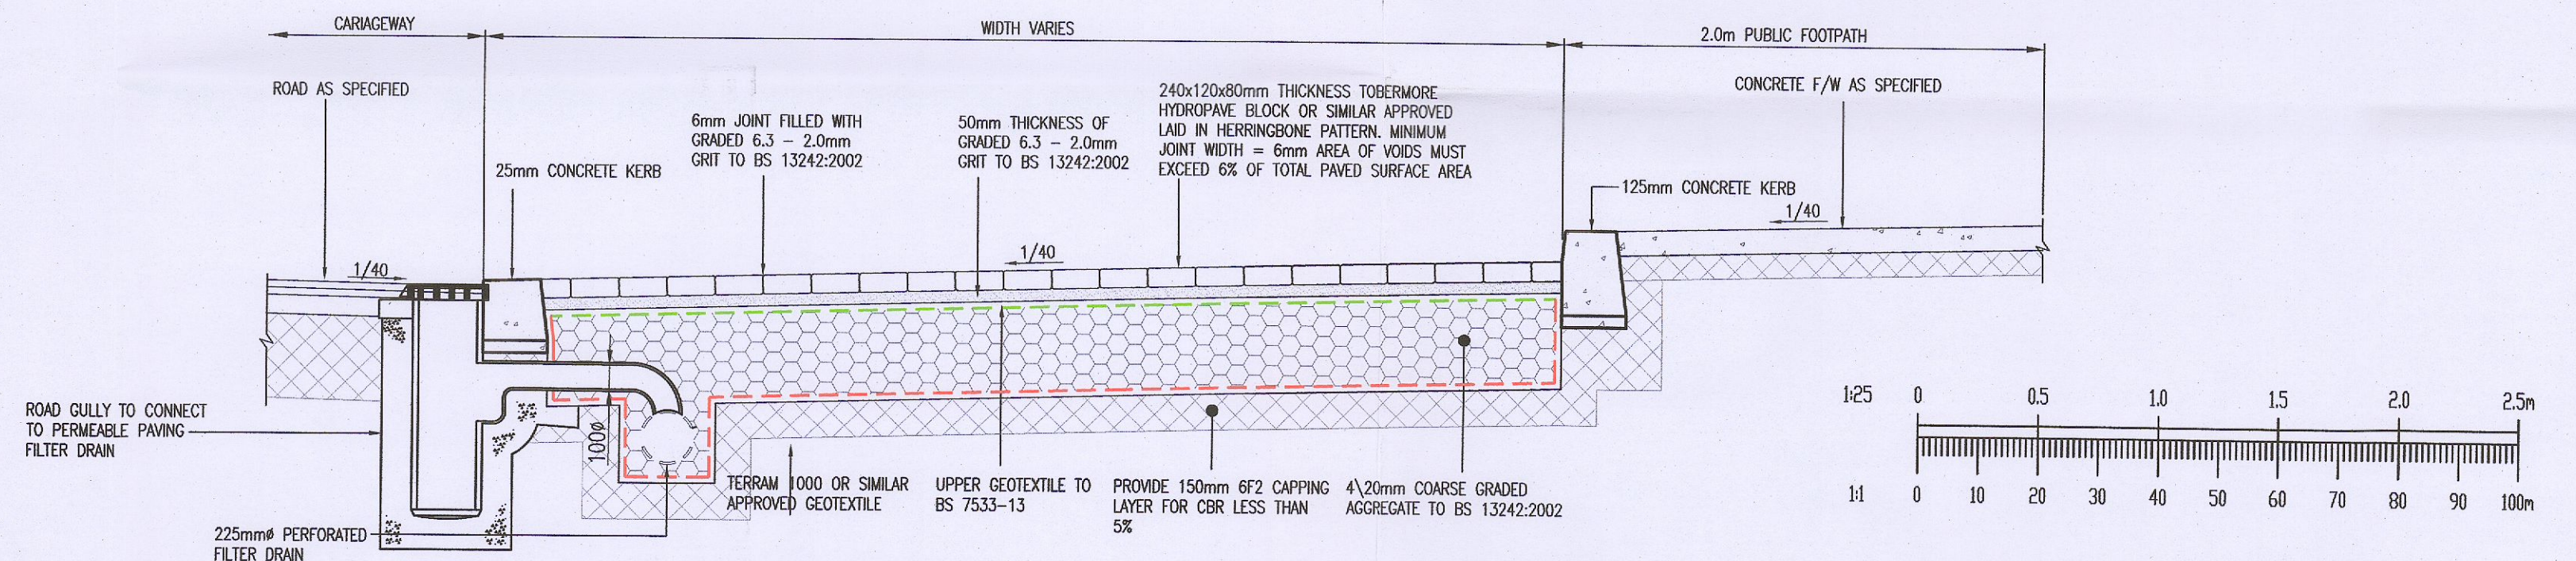

TYPICAL SECTION THROUGH PUBLIC PARKING BAY PERMEABLE PAVING
SCALE 1:25

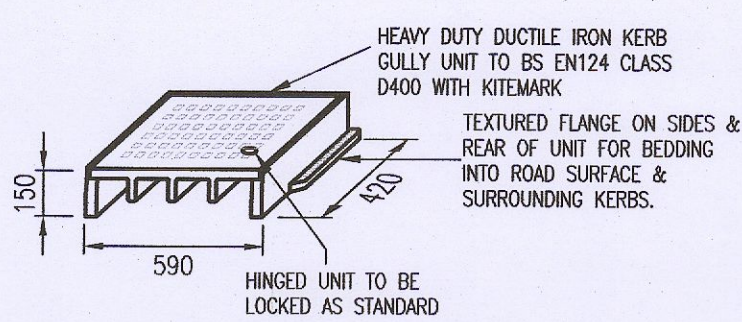

GULLY TO FILTER DRAIN DETAIL UNDER PUBLIC OPEN SPACES
SCALE 1:25

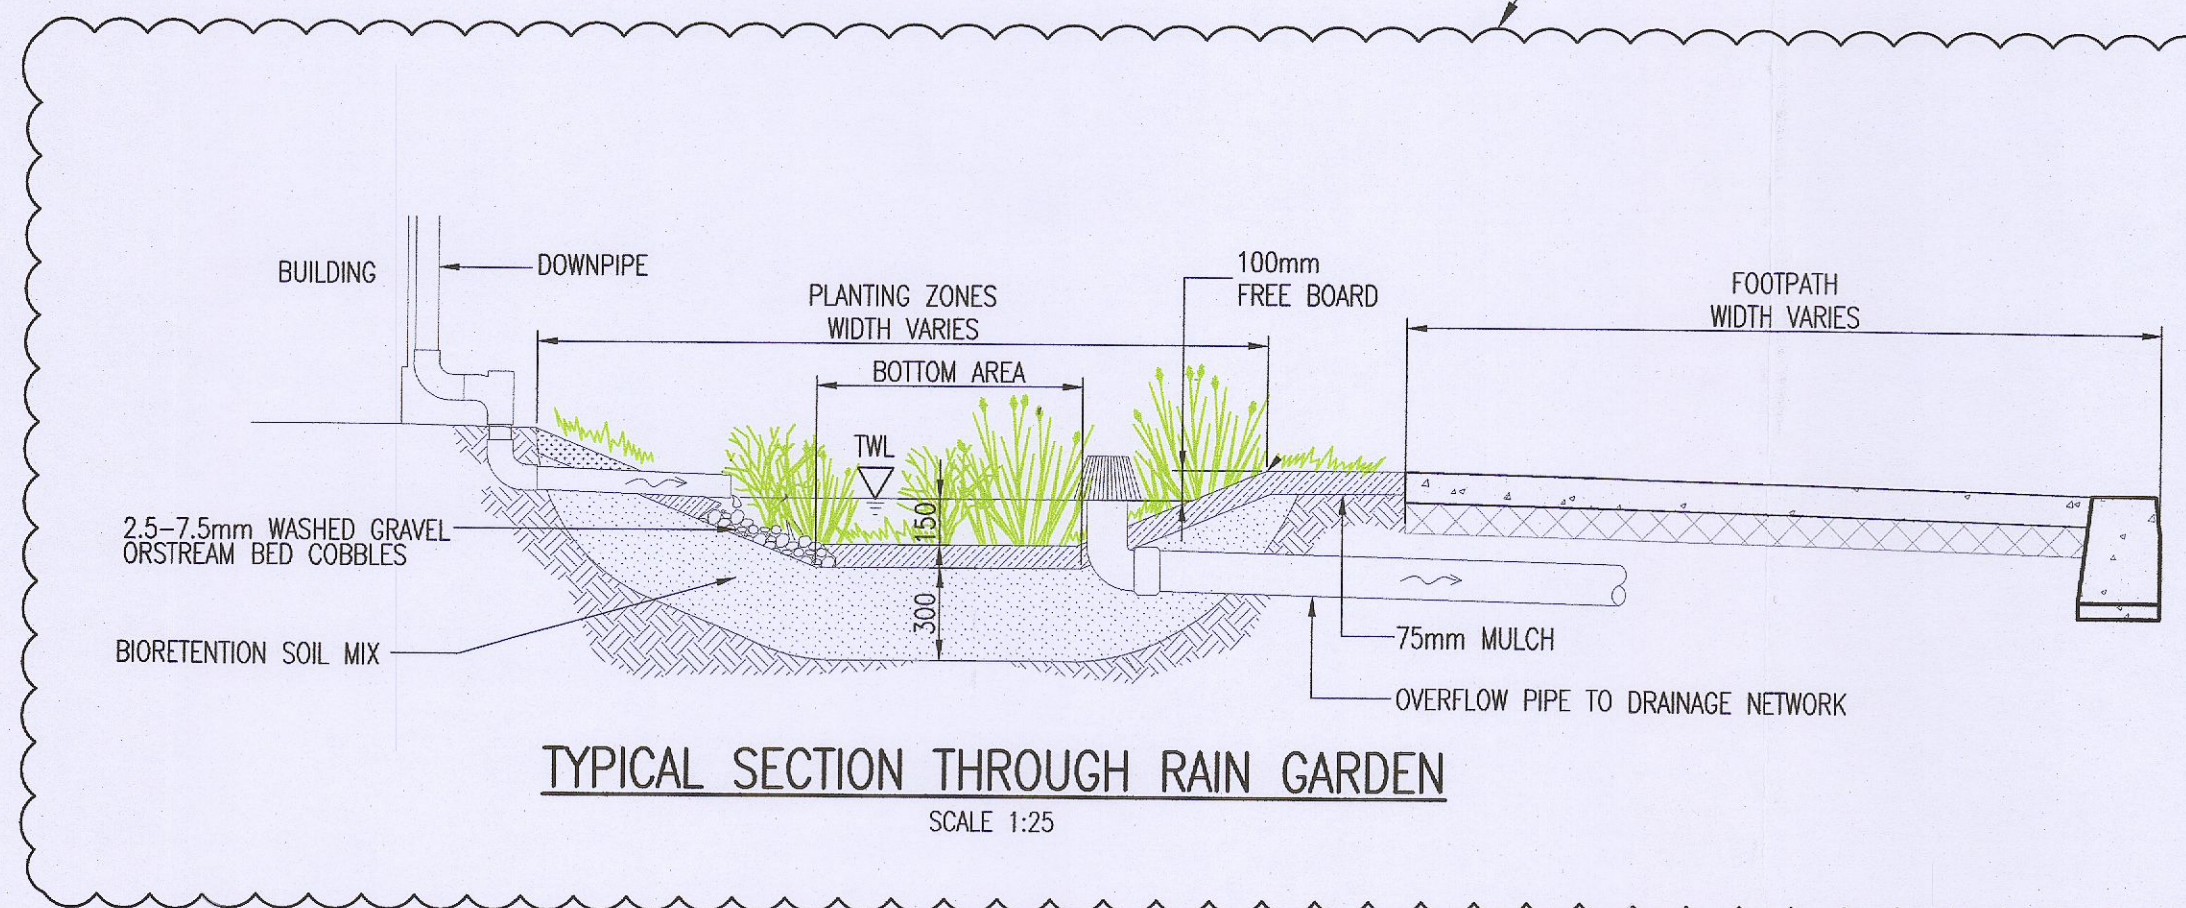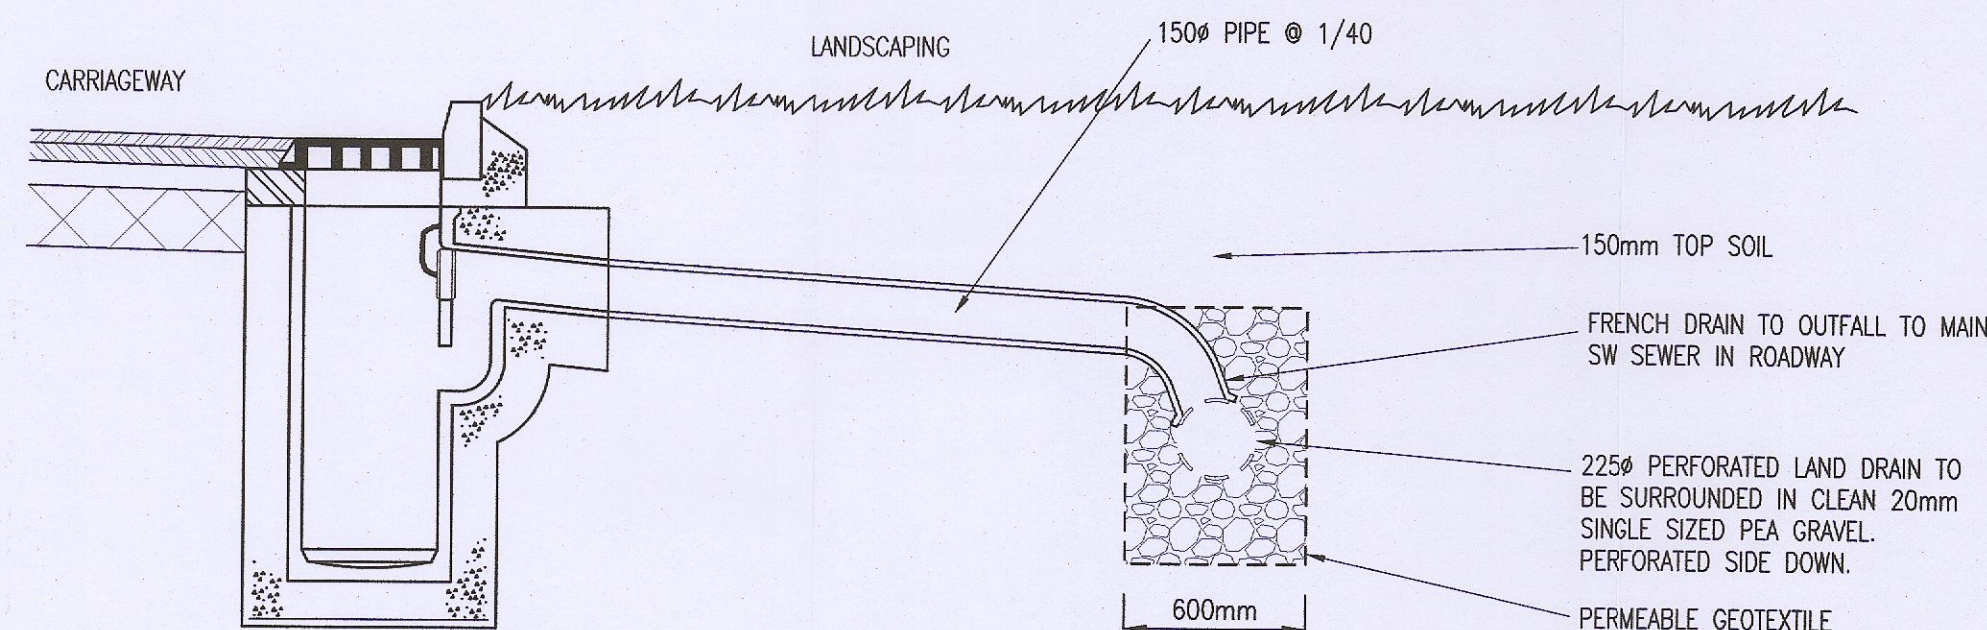

TYPICAL SECTION THROUGH RAIN GARDEN
SCALE 1:25

A	26/10/23	REVISED AS CLOUDED FOR ADDITIONAL INFORMATION	MS	RM
REV.	DATE	AMENDMENT	DRN	APPD

STATUS **PLANNING**
ADDITIONAL INFORMATION

Waterman Moylan
Engineering Consultants
BLOCK 5, EASTPOINT BUSINESS PARK, ALFIE BYRNE ROAD,
DUBLIN D03 K7W7 IRELAND.
Tel: (01) 664 8900 Fax: (01) 661 3618
Email: info@waterman-moylan.ie www.waterman-moylan.ie

CLIENT **QUINTAN**
ARCHITECT **BKD ARCHITECTS**
PROJECT **CLONBURRIS**

TITLE **TYPICAL SUDS DETAILS**

DRAWN MS	DESIGNED RM	APPROVED MD	DATE JAN 2023
SCALE 1:25 @ A1	JOB NO. 21-055	DRG. NO. P1230	REVISION A